


FINAL SURVEY	SURVEYED
NOTE BOOK	PLOTTED
NO.	TEMPLATE
	AREAS CHECKED

ORIGINAL SURVEY	SURVEYED
NOTE BOOK	PLOTTED
NO.	TEMPLATE
	AREAS CHECKED

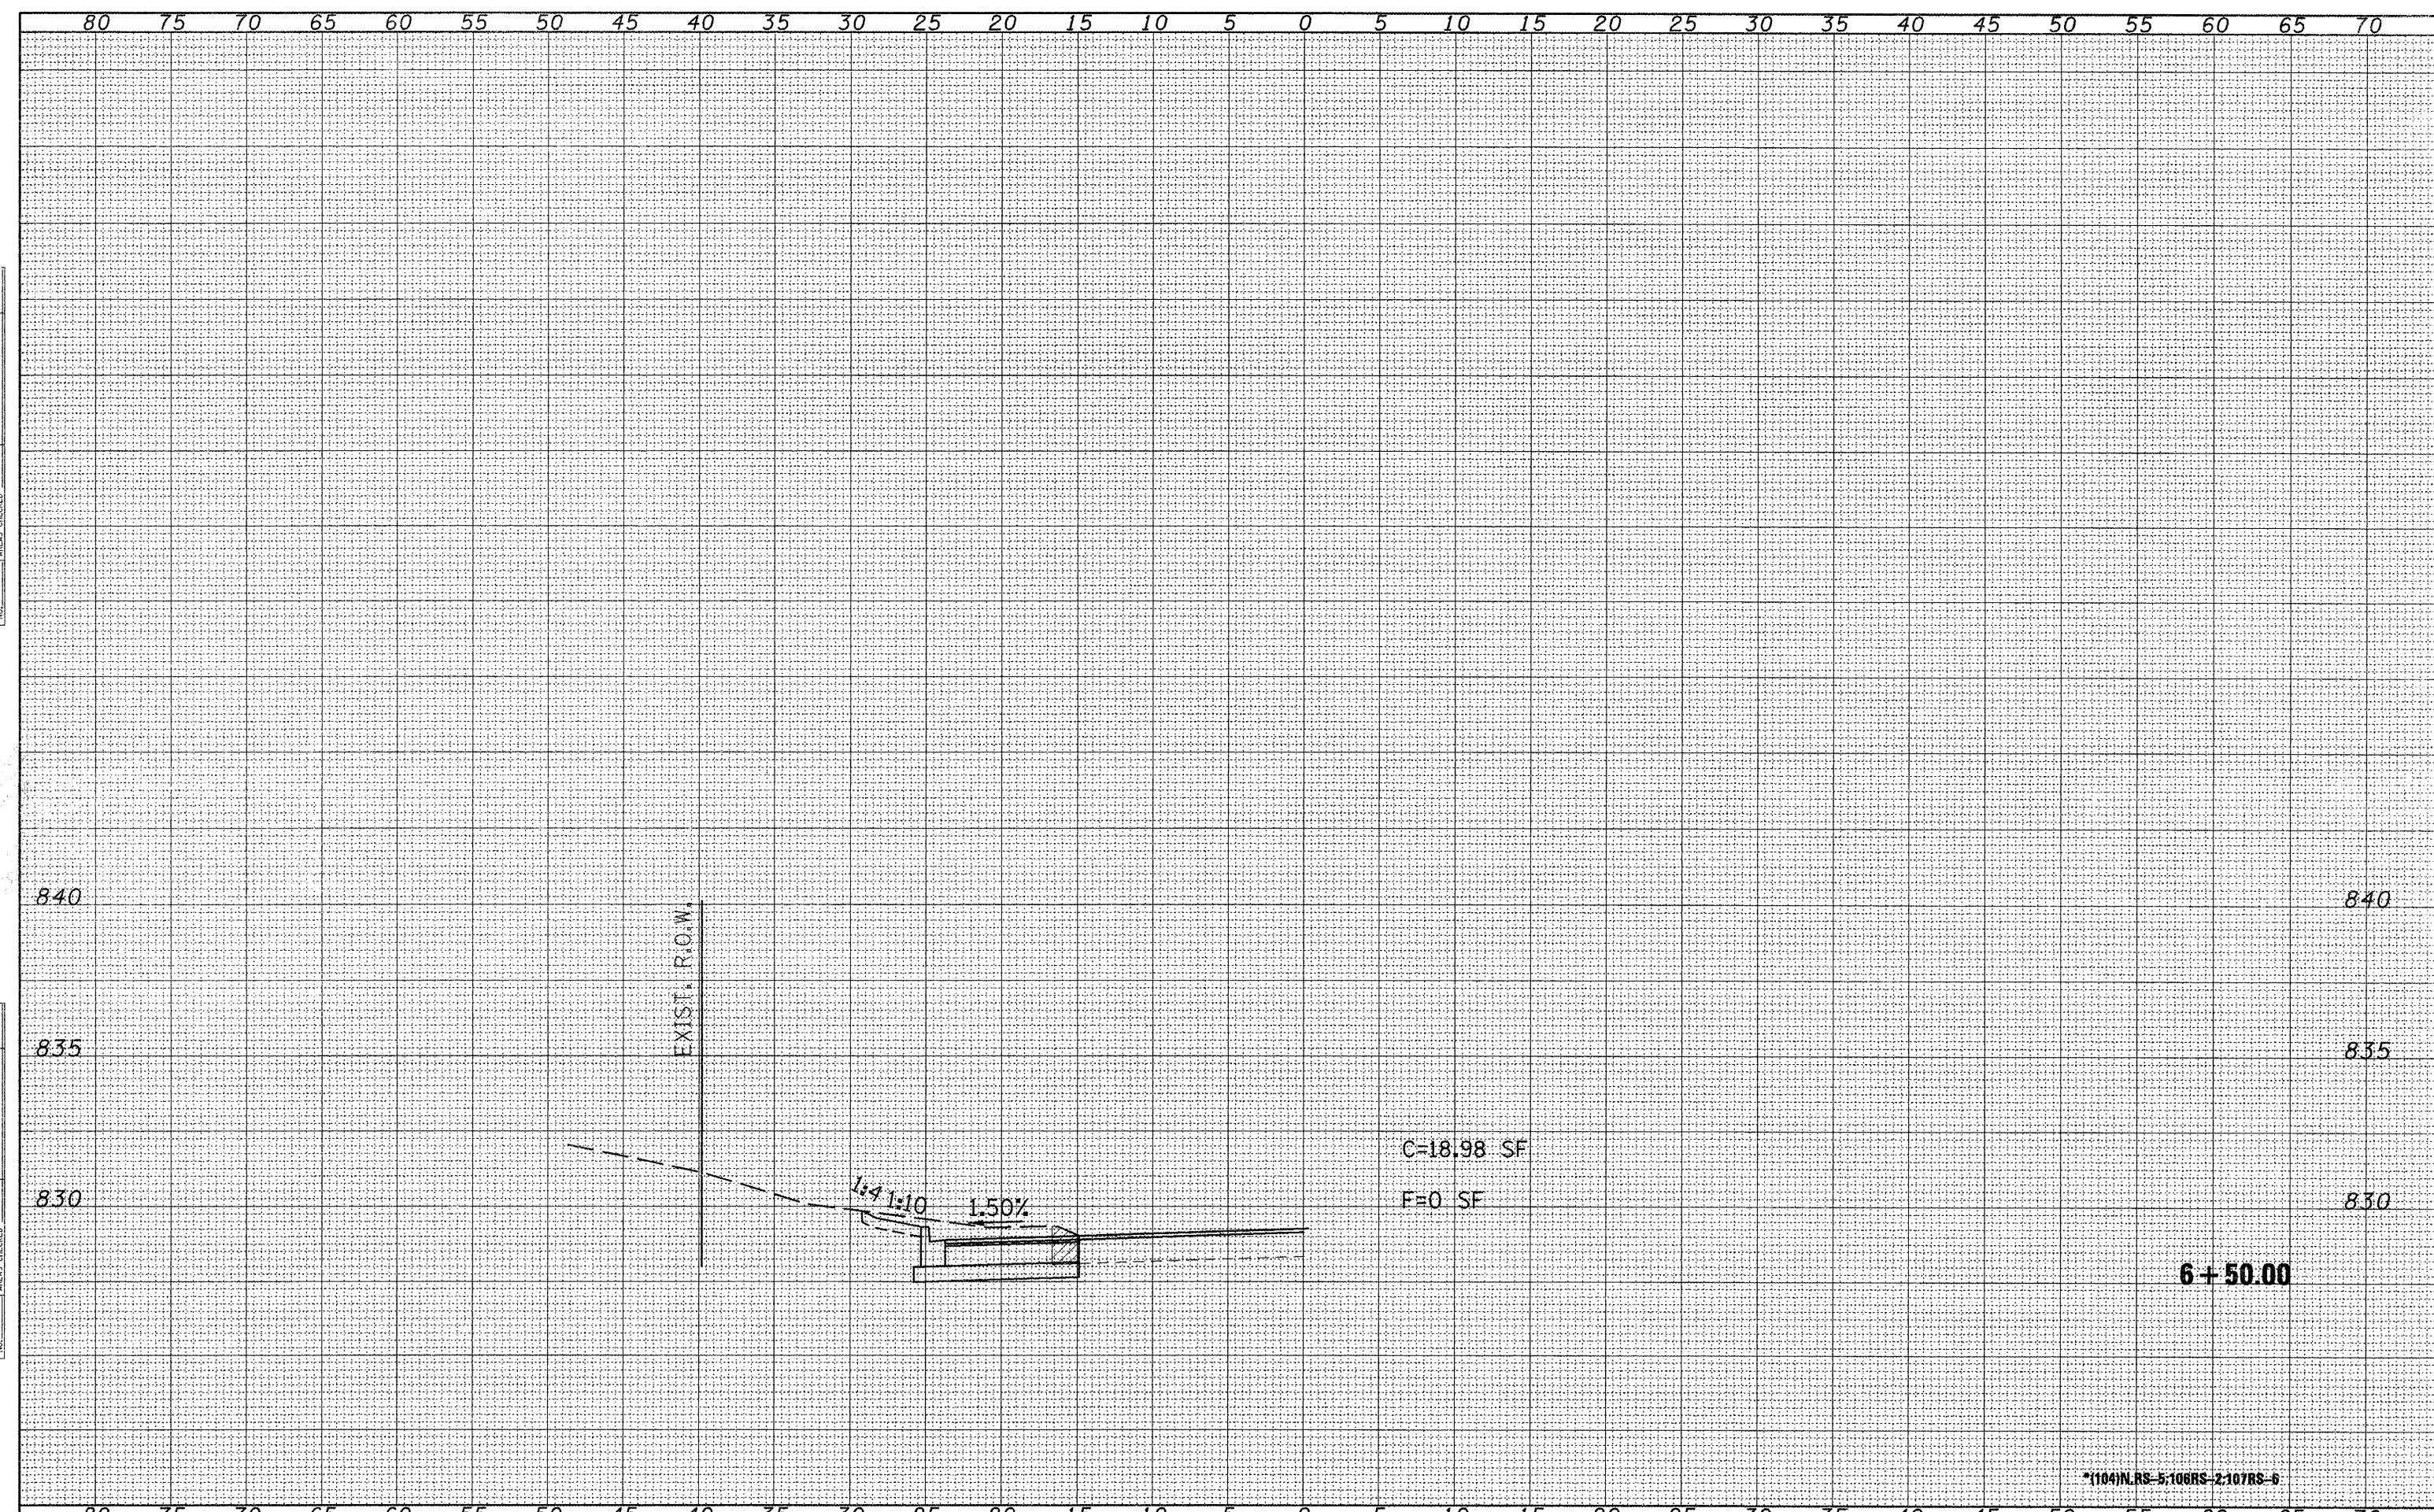

*11041NRS-5,108RS-2,107RS-6

FILE NAME =	USER NAME = horstkj	DESIGNED - KJH	REVISED -	STATE OF ILLINOIS DEPARTMENT OF TRANSPORTATION	DOUGLAS ST. CROSS SECTIONS	F.A.P. RTE.	SECTION	COUNTY	TOTAL SHEETS	SHEET NO.
D468625-sht--sht.dgn		DRAWN - JGJ	REVISED -			673		WOODFORD	63	50
		CHECKED - KJH	REVISED -			SCALE:	SHEET NO. 6 OF 7 SHEETS	STA. 6+50.00	TO STA. 6+50.00	CONTRACT NO. 68625
		DATE -	REVISED -			ILLINOIS FED. AID PROJECT				