



STA 295+13 TO 296+83  
STA 340+47 TO 543+64

STA 295+13 TO 296+83  
STA 340+47 TO 343+37  
STA 394+00 TO 543+64

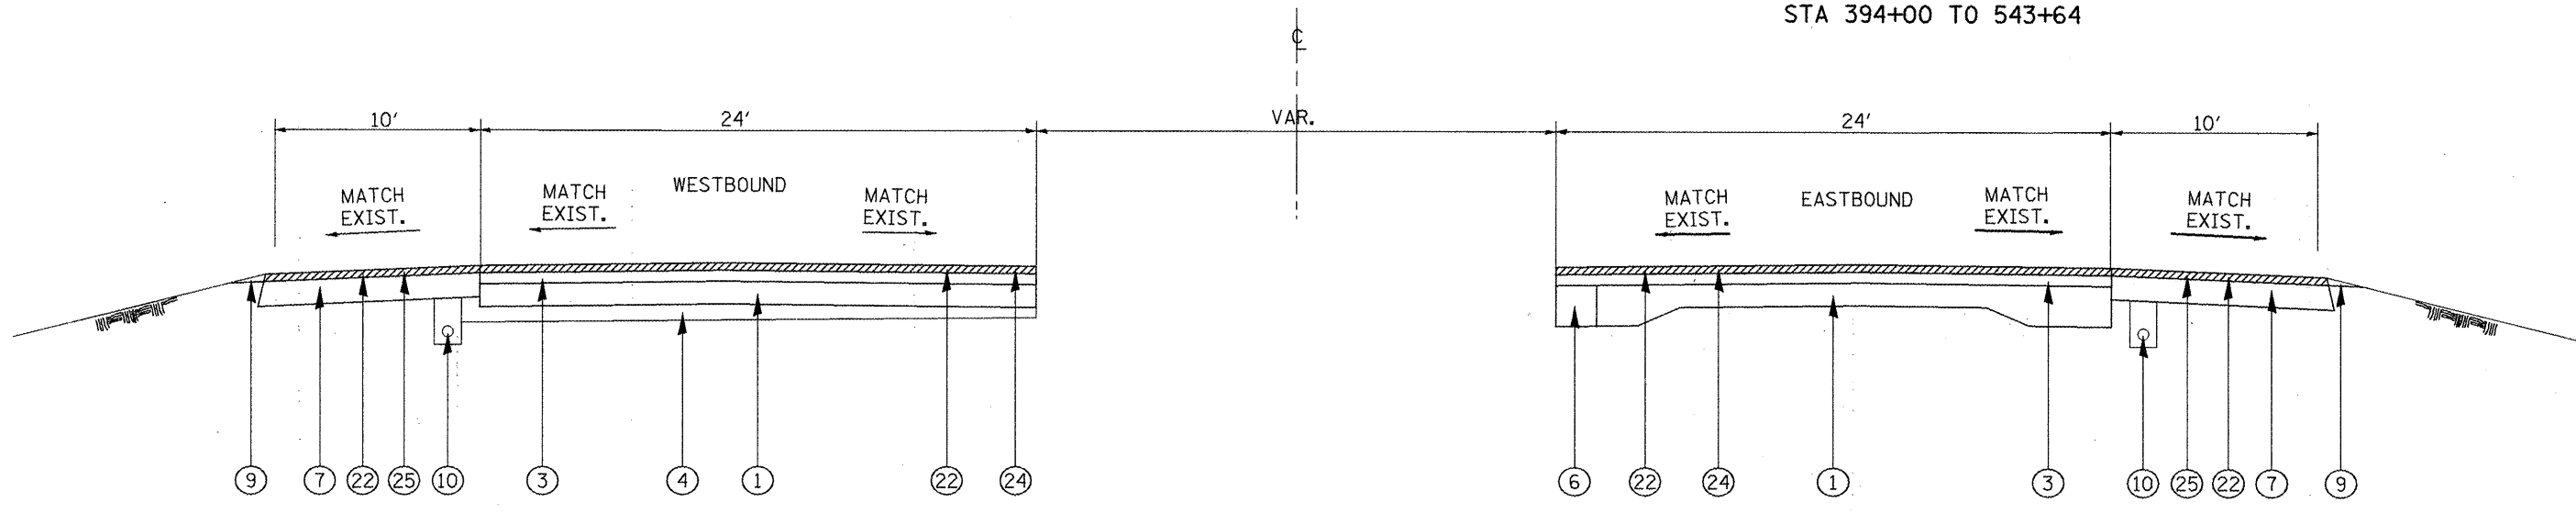

STA 318+09 TO 340+47

STA 318+64 TO 340+47

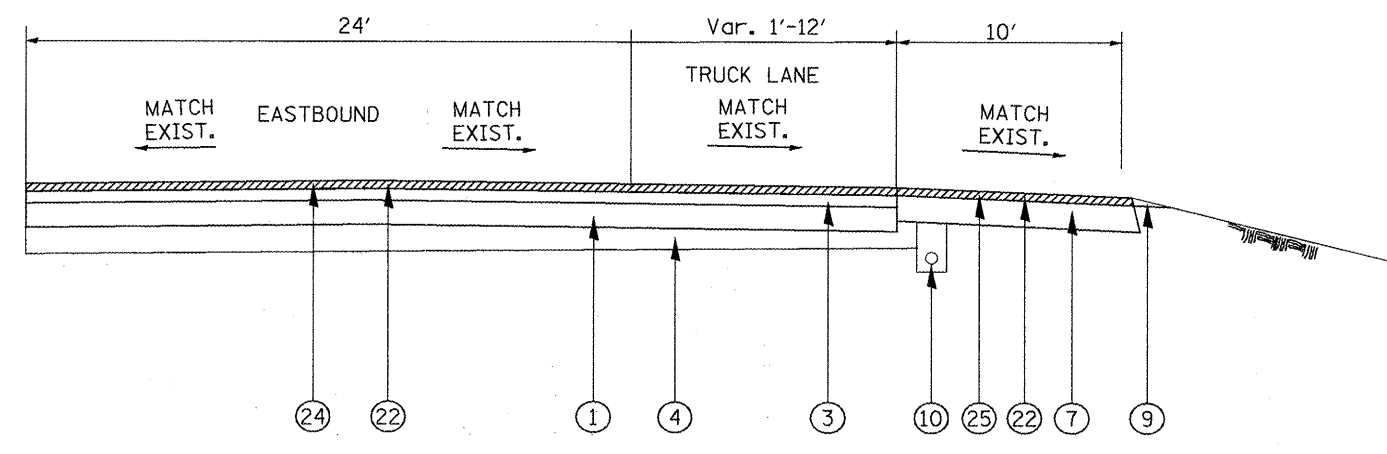

STA 343+37 TO 394+00

**LEGEND**

- |                                        |                                                                              |
|----------------------------------------|------------------------------------------------------------------------------|
| ① EXISTING PCC PAVEMENT 10"            | ②① PROPOSED HOT-MIX ASPHALT REMOVAL 3/4"                                     |
| ② EXISTING PCC PAVEMENT 9-6-9          | ②② PROPOSED HOT-MIX ASPHALT REMOVAL 1 1/2"                                   |
| ③ EXISTING BITUMINOUS OVERLAY          | ②③ PROPOSED POLYMERIZED LEVELING BINDER (MACHINE METHOD), IL-4.75, N50, 3/4" |
| ④ EXISTING SUB-BASE 4"                 | ②④ PROPOSED POLYMERIZED HMA SURFACE COURSE, MIX "E", N70 1 1/2"              |
| ⑤ EXISTING BITUMINOUS BASE COURSE      | ②⑤ PROPOSED HOT-MIX ASPHALT SHOULDERS 1 1/2"                                 |
| ⑥ EXISTING PCC BASE COURSE WIDENING 8" | ②⑥ PROPOSED HOT-MIX ASPHALT SHOULDERS 2 1/4"                                 |
| ⑦ EXISTING BITUMINOUS SHOULDERS        | ②⑦ PROPOSED AGGREGATE SHOULDERS, TYPE B, WEDGE                               |
| ⑧ EXISTING BITUMINOUS MEDIAN           |                                                                              |
| ⑨ EXISTING AGGREGATE SHOULDERS         |                                                                              |
| ⑩ EXISTING PIPE UNDERDRAIN             |                                                                              |
| ⑪ EXISTING GUARDRAIL                   |                                                                              |
| ⑫ EXISTING CONCRETE MEDIAN             |                                                                              |
- BITUMINOUS OVERLAY HAS AREA REFLECTIVE CRACK CONTROL FROM STA 76+57 TO STA 440+80.

FILE NAME = 1116.dgn	USER NAME = hudelsonne	DESIGNED -	REVISED -
		DRAWN -	REVISED -
		CHECKED -	REVISED -
		DATE -	REVISED -

**STATE OF ILLINOIS  
DEPARTMENT OF TRANSPORTATION**

**TYPICAL SECTIONS**

SCALE: SHEET NO. OF SHEETS STA. TO STA.

F.A.P. RTE. 673	SECTION **	COUNTY TAZEWOOD	TOTAL SHEETS 60	SHEET NO. 10
CONTRACT NO. 68920				ILLINOIS FED. AID PROJECT

•• 101RS-3; 102RS-4; 103RS-4; 104RS-7