


HEAD "A" (BM)		HEAD "B" (BM)	
EX.	PROP.	EX.	PROP.
7	7	7	7
R	R	R	R
Y	Y	Y	Y
G	Y	G	Y
Y	G	Y	G
G	G	G	G

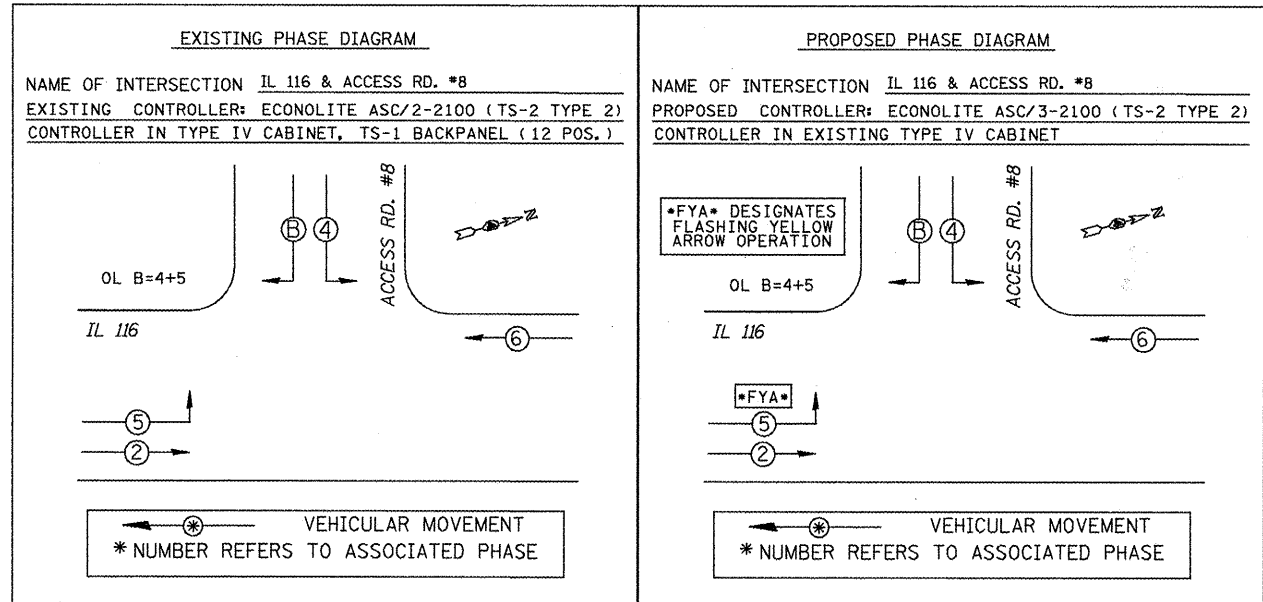

SCHEDULE OF QUANTITIES IL 116 & ACCESS RD. #8		
DETECTOR LOOP, TYPE I	FOOT	572.0
REBUILD EXISTING SIGNAL HEAD, LED	EACH	2.0
MODIFY EXISTING CONTROLLER CABINET	EACH	1.0
ADJUST EXISTING DETECTOR LOOP RISER	EACH	5.0

TRAFFIC SIGNAL LEGEND

	EX. DETECTOR LOOP (6'X6')
	EX. DETECTOR LOOP (6'X50' QUAD)
	EX. CONTROLLER CABINET
	EX. HANDHOLE
	EX. CONDUIT
	EX. ELECTRICAL SERVICE
	EX. TRAFFIC SIGNAL HEAD
	PROP. SIGNAL HEAD (REBUILT)

DETECTOR LOOP AND DETECTOR ASSIGNMENT SCHEDULE - IL 116 & ACCESS RD. #8						
DETECTOR LOOP	TYPE	DETECTOR LOOP QTY.	DETECTOR LEAD-IN QTY.	ASSIGNED PHASE	ADJUST LOOP RISER	COMMENTS
D-2A	6' X 6'	24	15	2	1	IL 116 NORTHBOUND (LEFT LANE)
D-2B	6' X 6'	24	8	2		IL 116 NORTHBOUND (RIGHT LANE)
D-4A	6' X 50' QUAD	162	20	4	1	ACCESS RD. #8 EASTBOUND (LEFT TURN LANE)
D-4B	6' X 20' QUAD	72	8	4	1	ACCESS RD. #8 EASTBOUND (LEFT TURN LANE)
D-5	6' X 50' QUAD	162	6	5	1	IL 116 NORTHBOUND LEFT (ONTO ACCESS RD. #8)
D-6A	6' X 6'	24	15	6	1	IL 116 SOUTHBOUND (LEFT LANE)
D-6B	6' X 6'	24	8	6		IL 116 SOUTHBOUND (RIGHT LANE)
TOTAL:		492	80		5	

FILE NAME = 11116.dgn	USER NAME = hudeisonme	DESIGNED -	REVISED -
		DRAWN -	REVISED -
		CHECKED -	REVISED -
		DATE -	REVISED -

**STATE OF ILLINOIS
DEPARTMENT OF TRANSPORTATION**

**PROPOSED TRAFFIC SIGNALS
IL 116 & ACCESS RD. #8**

SCALE: Not to Scale SHEET NO. OF SHEETS STA. TO STA.

F.A.P. RTE. 673	SECTION	COUNTY	TOTAL SHEETS NO. 60	SHEET NO. 37
			CONTRACT NO. 68920	
ILLINOIS FED. AID PROJECT				

* 101RS-3; 102RS-4; 103RS-4; 104RS-7 ** TAZEWELL & WOODFORD

TRAFFIC SIGNALS
SHEET 5 OF 15