
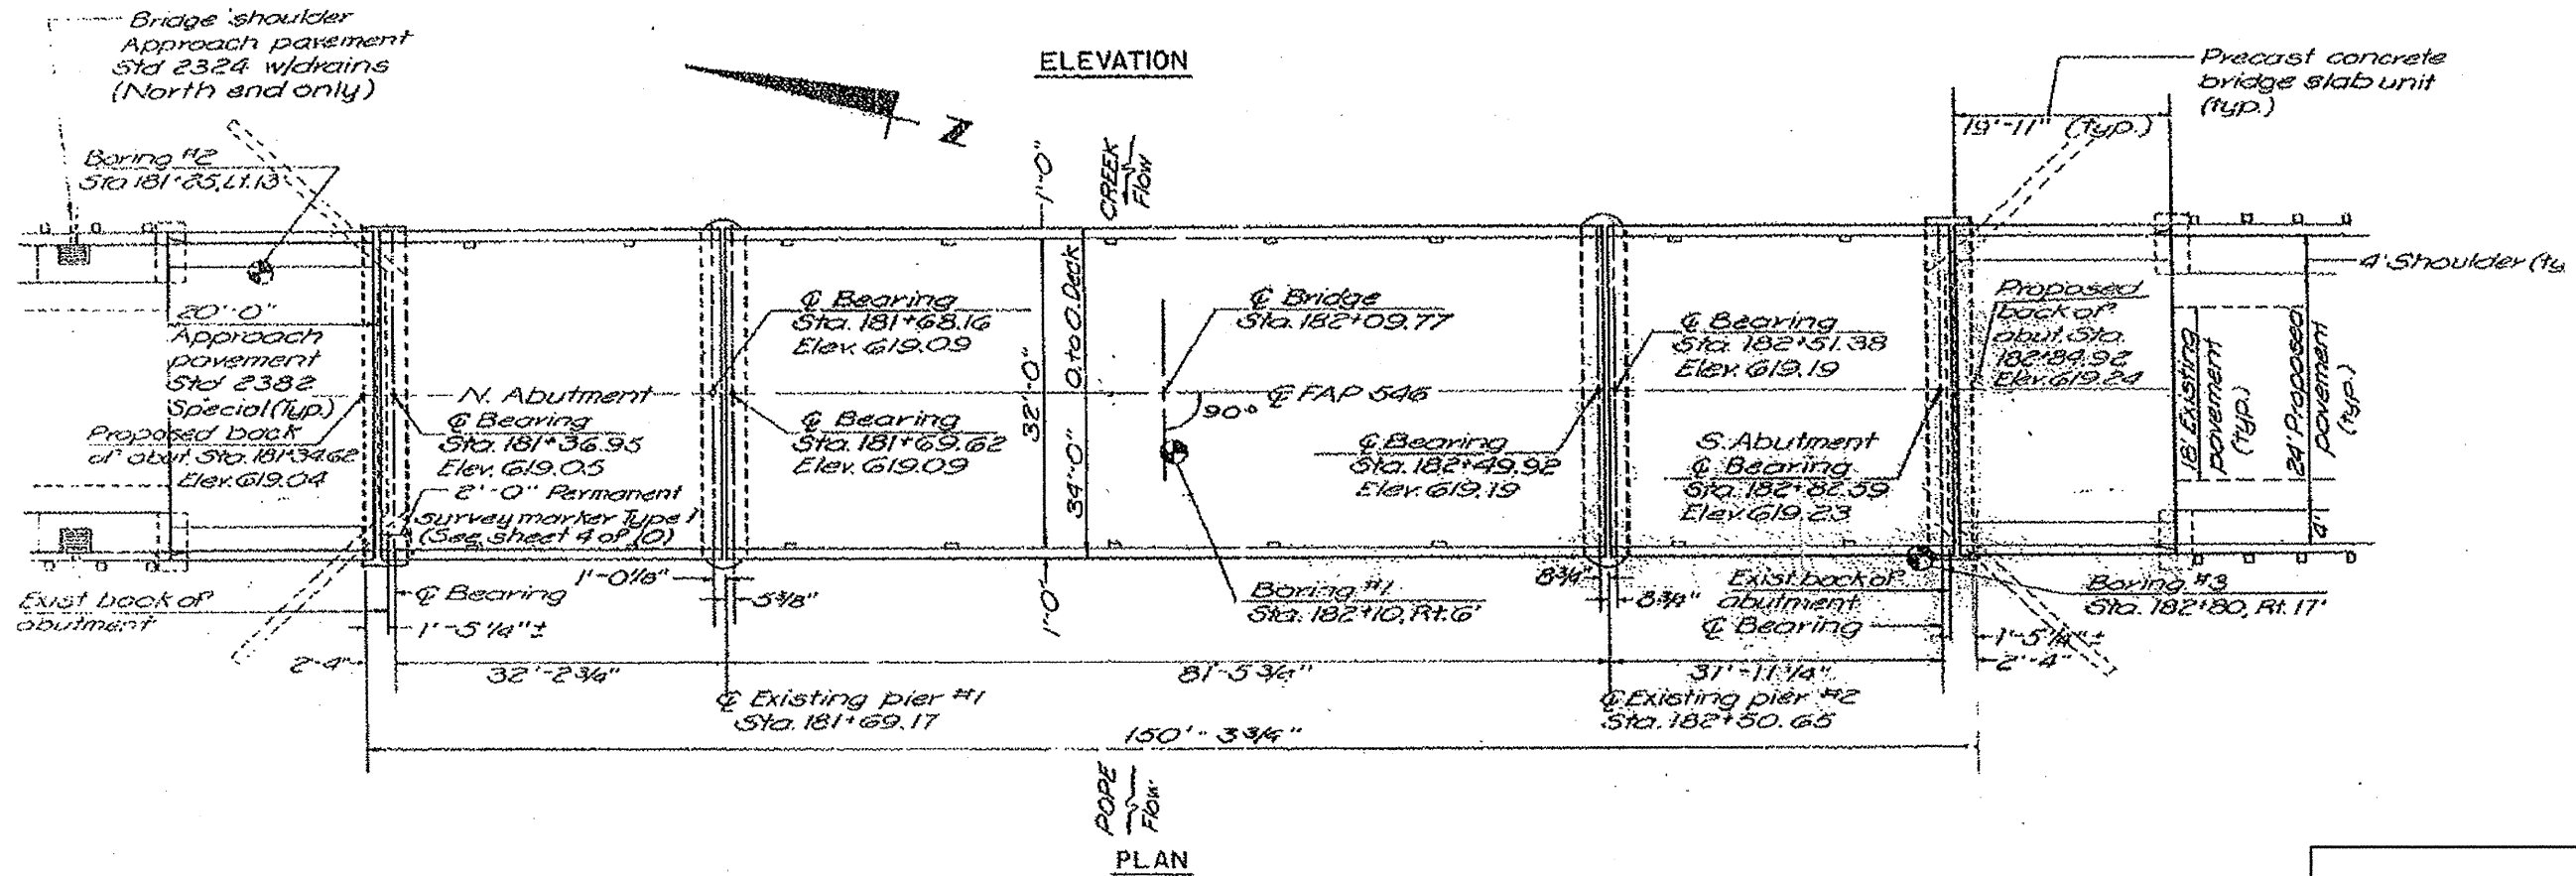


S.N. 066-0009

ROUTE	SECTION	COUNTY	TOTAL SHEETS	SHEET NO.
VARIOUS	D4 METALIZING 2010	VARIOUS	22	5

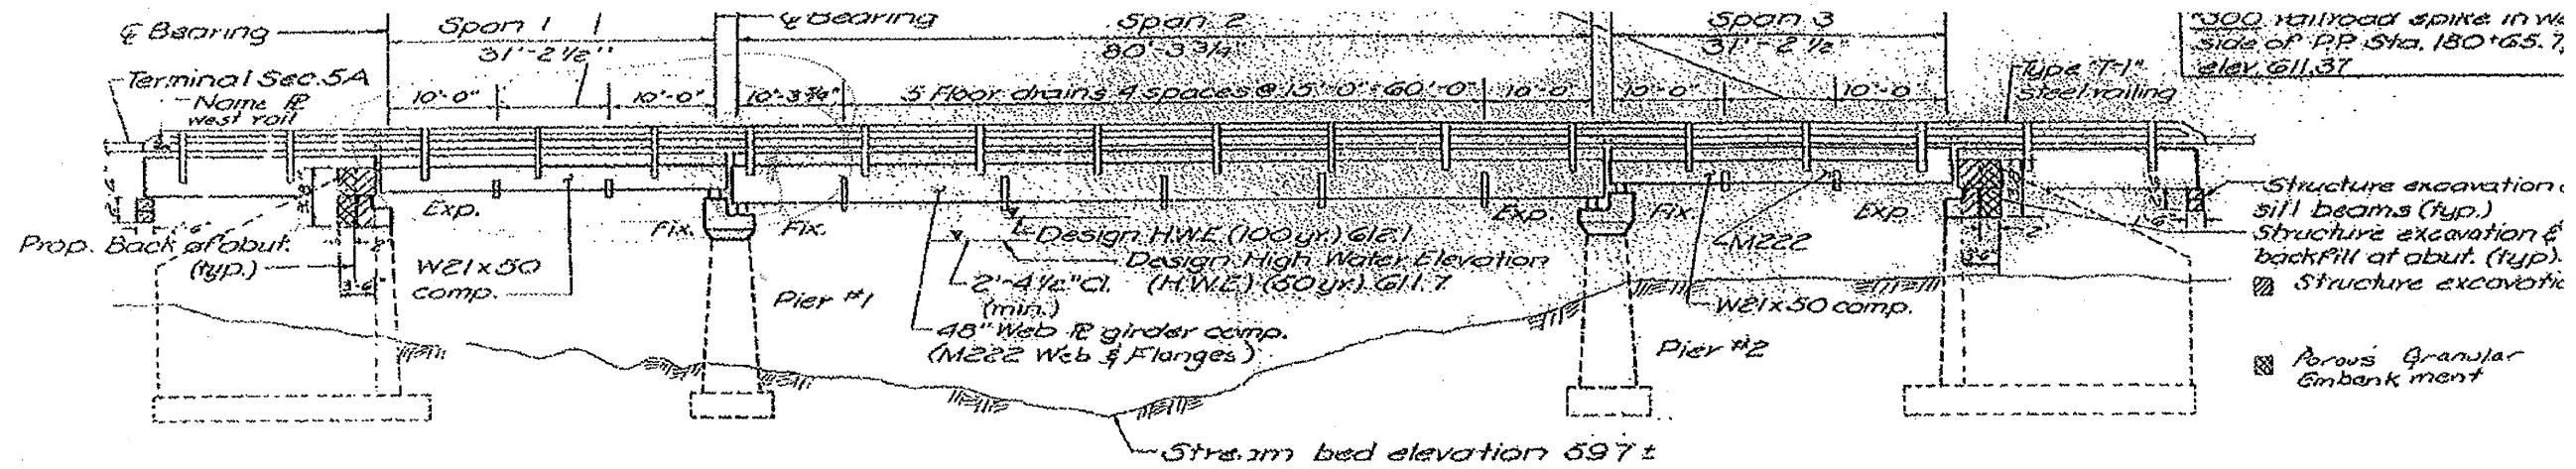

FOR INFORMATION ONLY 066-0009

PLAN SHEETS
Location 2