
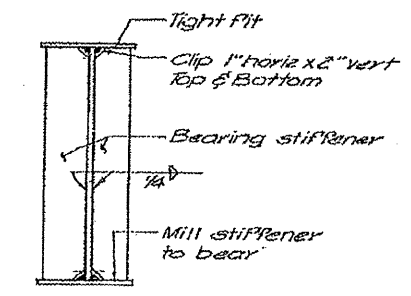
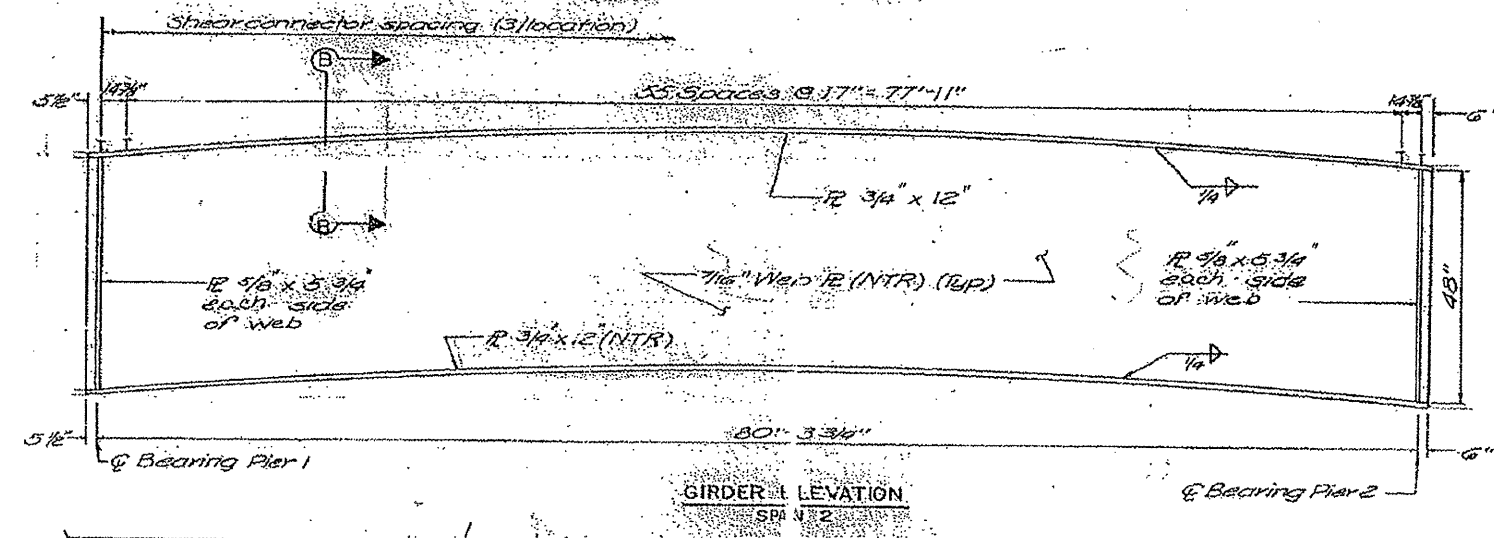
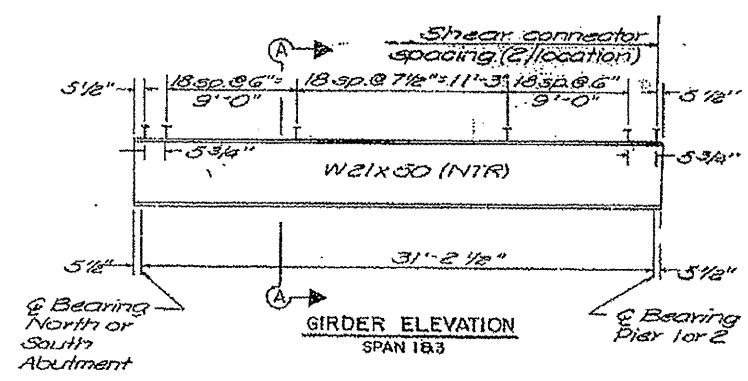


066-0009

ROUTE	SECTION	COUNTY	TOTAL SHEETS	SHEET NO.
VARIOUS	D4 METALIZING 2010	VARIOUS	22	6

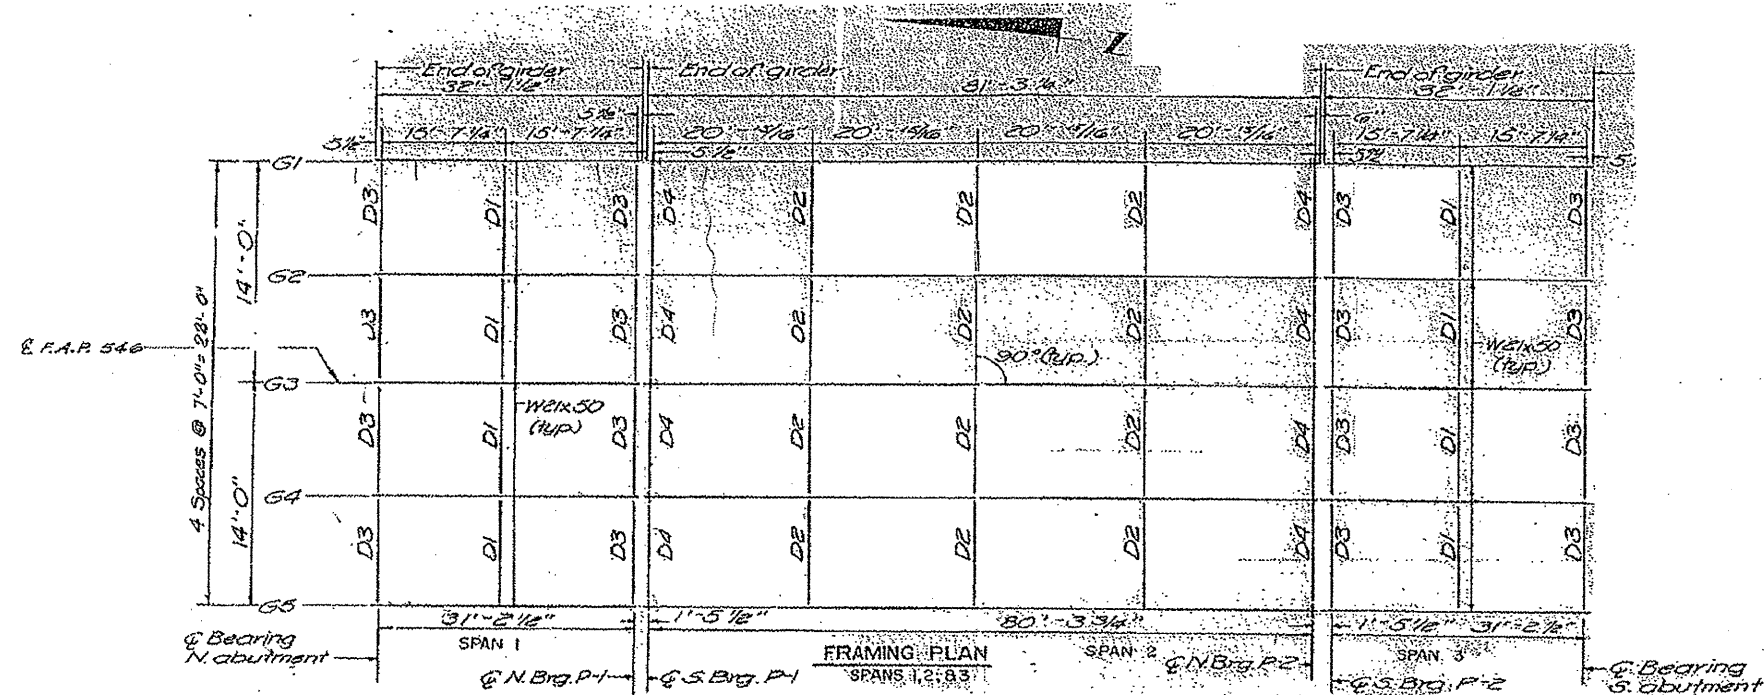

FOR INFORMATION ONLY 066-0009

PLAN SHEETS