
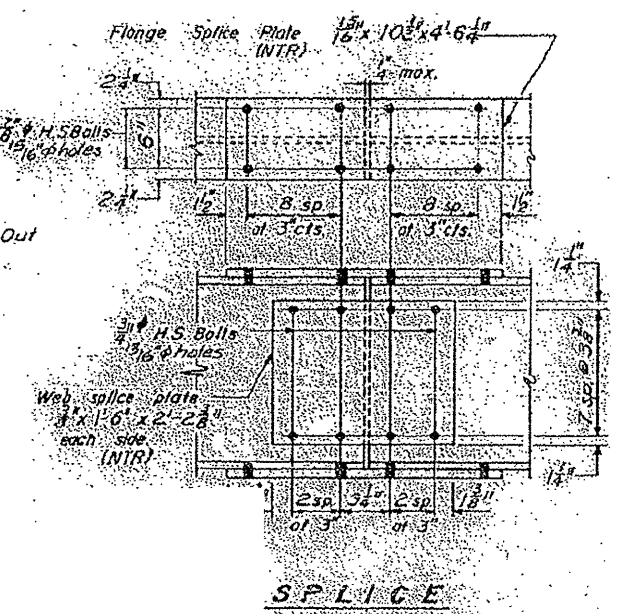
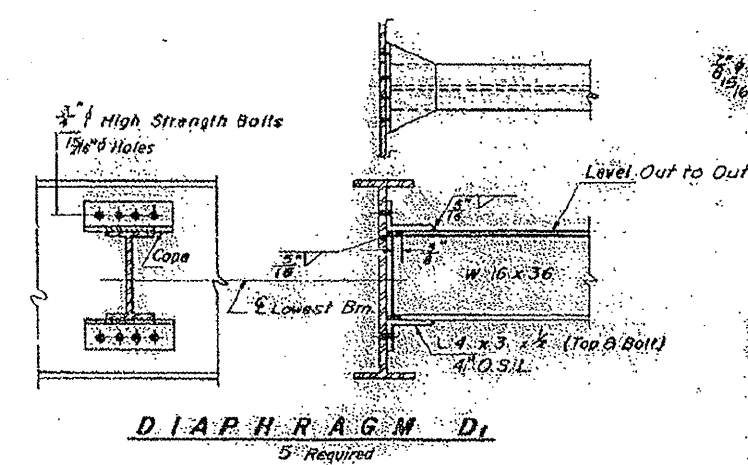
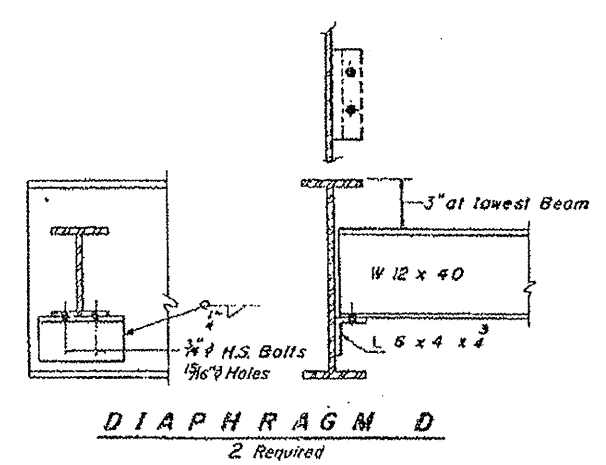
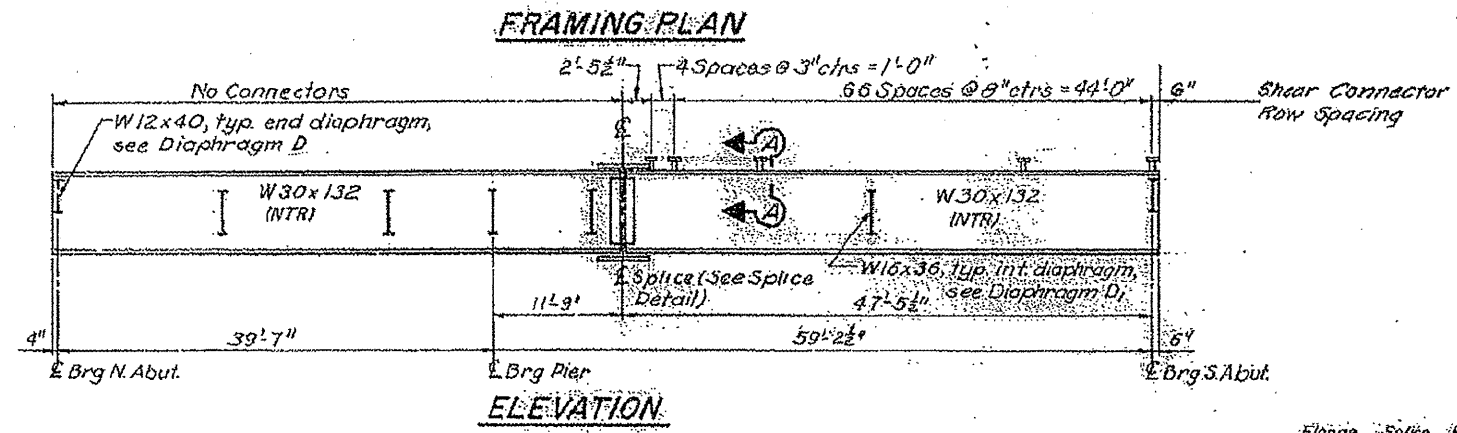


S.N. 066-0010

ROUTE	SECTION	COUNTY	TOTAL SHEETS	SHEET NO.
VARIOUS	D4 METALLIZING 2010	VARIOUS	22	9

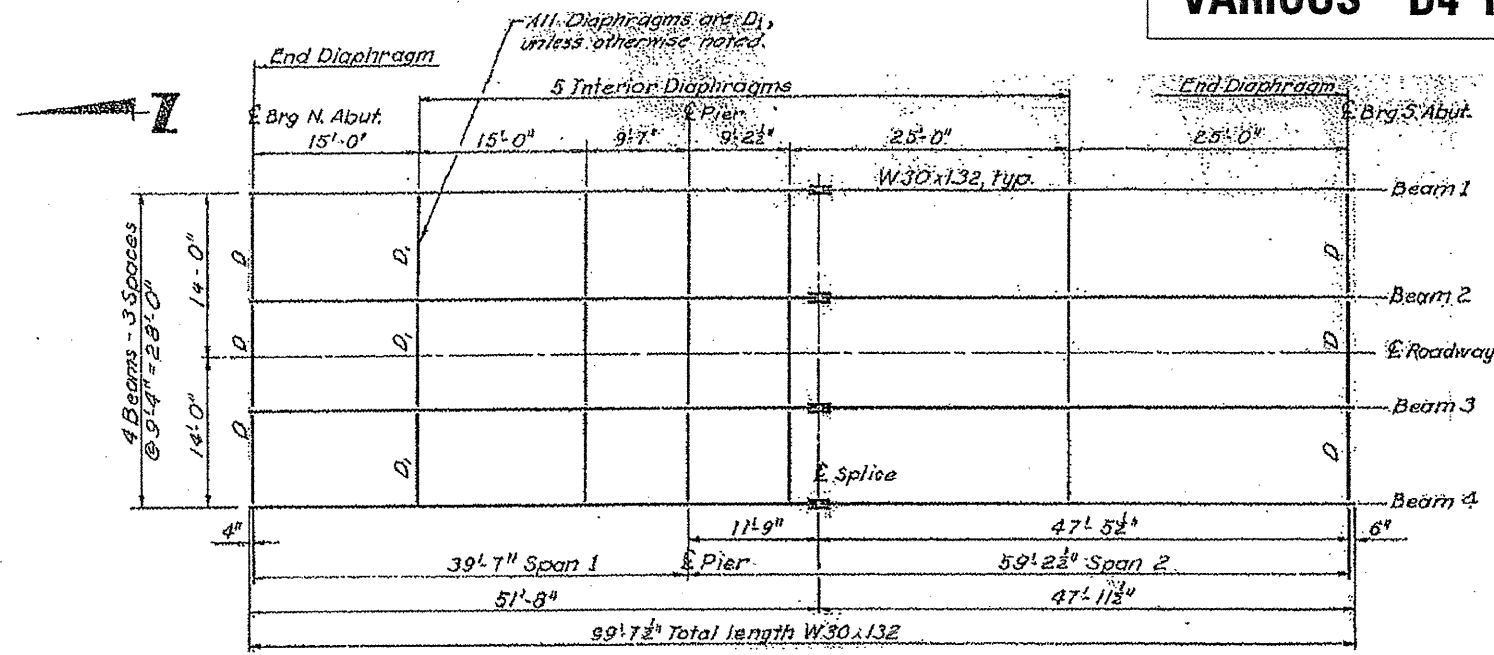

FOR INFORMATION ONLY 066-0010

PLAN SHEETS