


S.N. 036-0040

ROUTE	SECTION	COUNTY	TOTAL SHEETS	SHEET NO.
VARIOUS	D4 METALLIZING 2010	VARIOUS	22	13

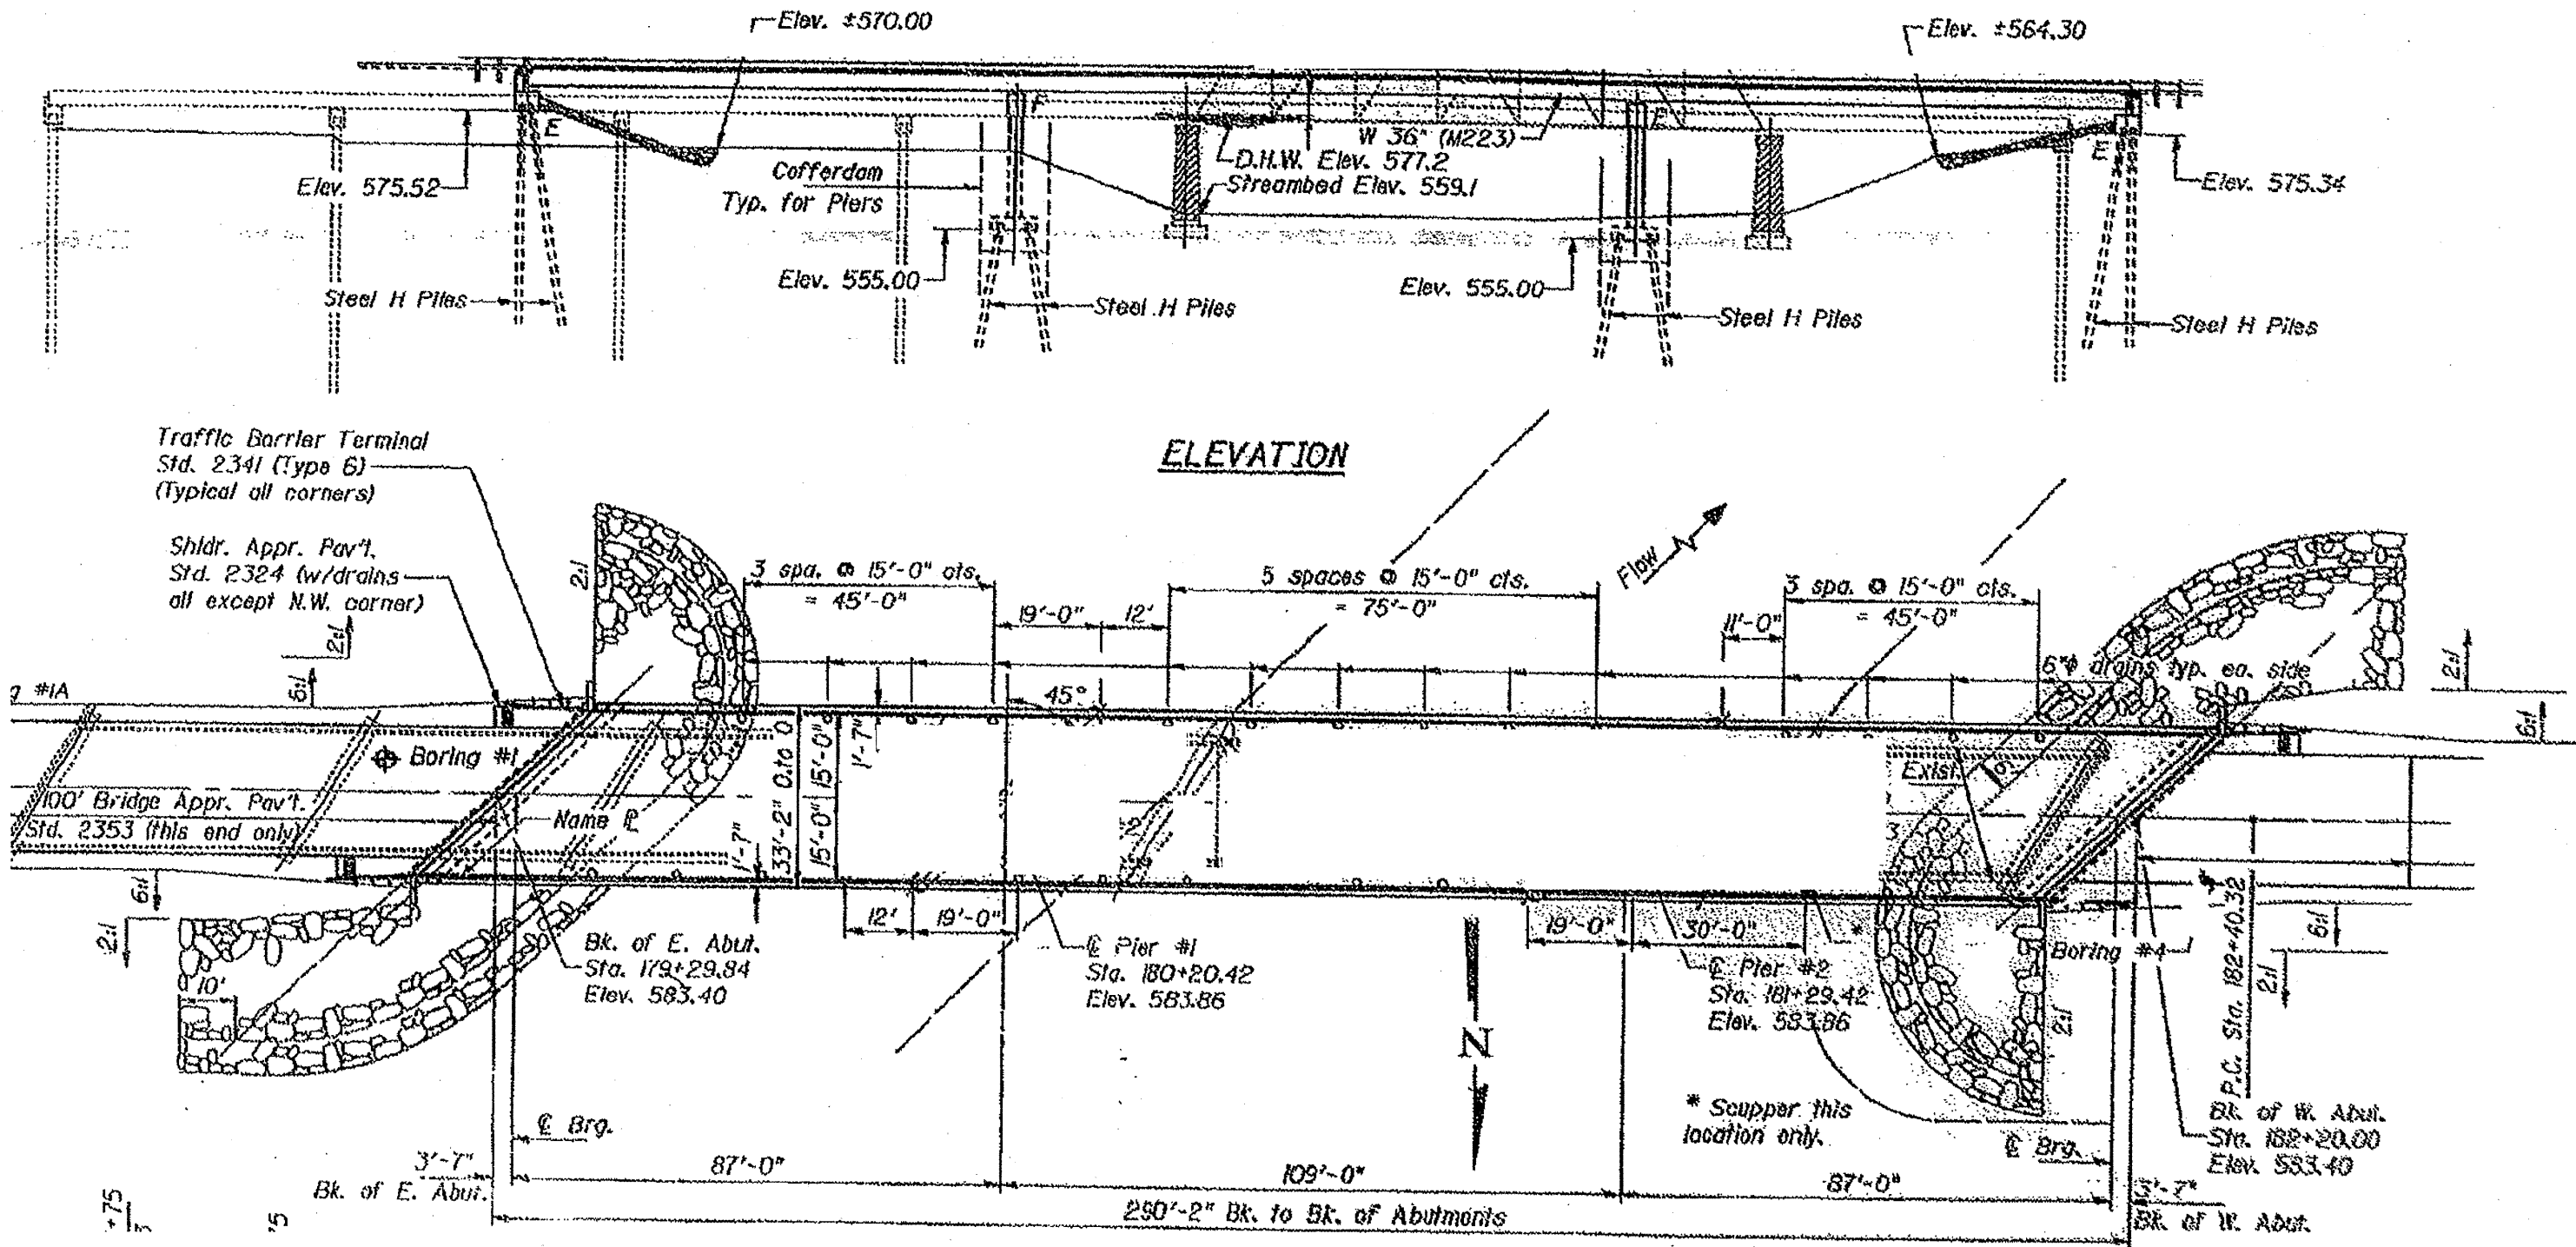

ELEVATION

PLAN

FOR INFORMATION ONLY

PLAN SHEETS
Location 1