



S.N. 029-0036


ROUTE	SECTION	COUNTY	TOTAL SHEETS	SHEET NO.
VARIOUS	D4 METALLIZING 2010	VARIOUS	22	18

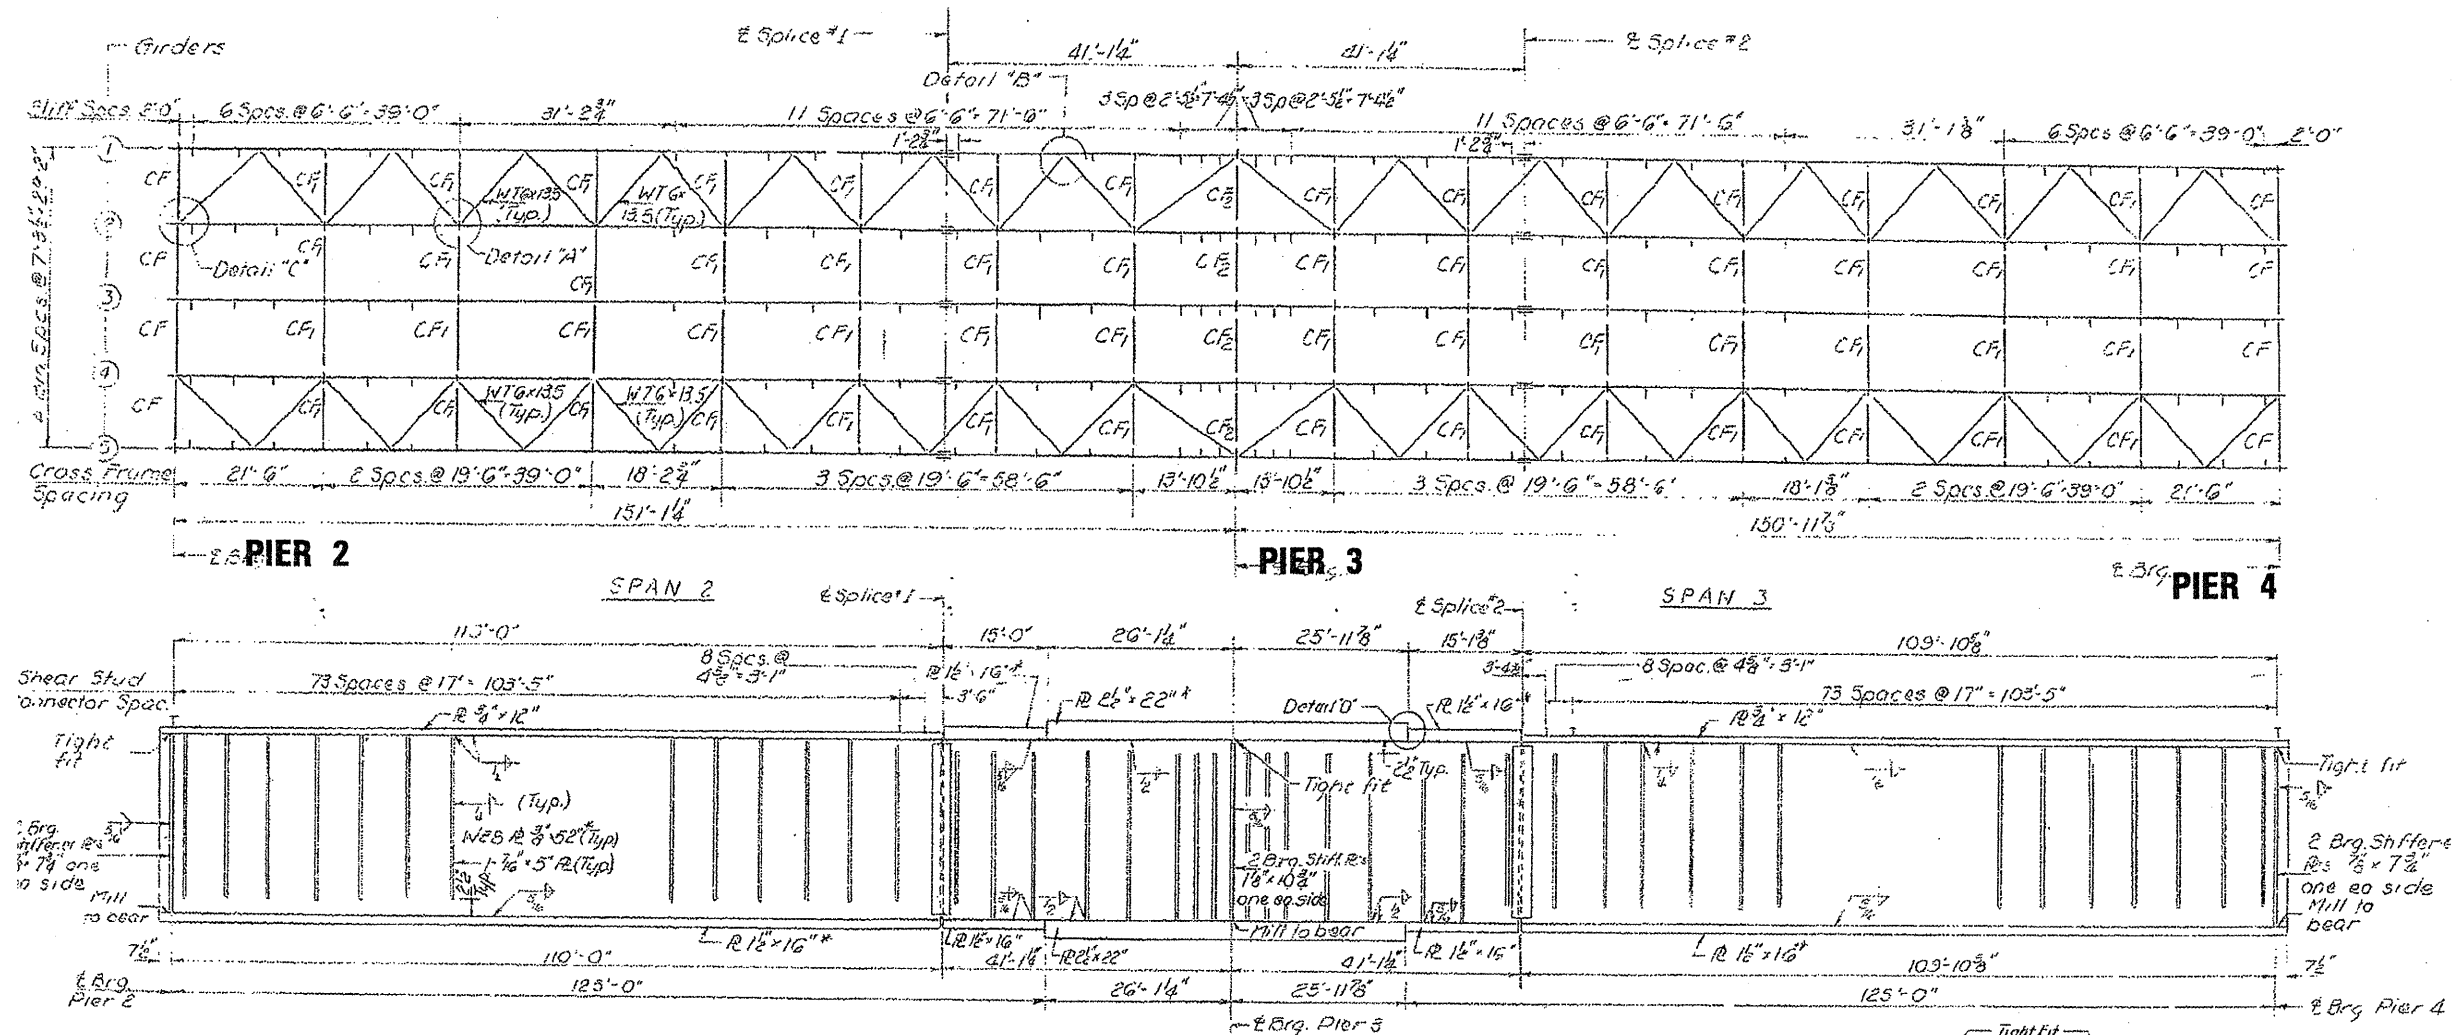


ELEVATION

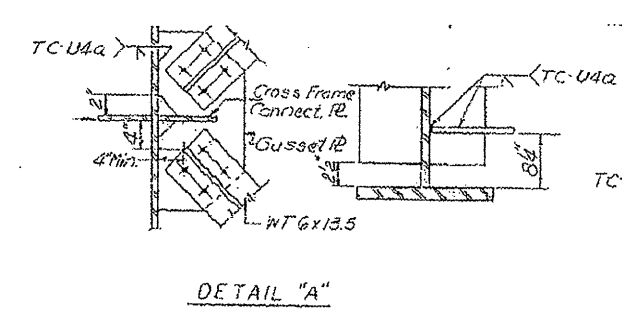


DETAIL "A"

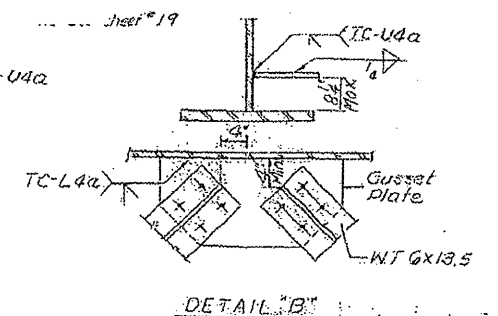


DETAIL "B"

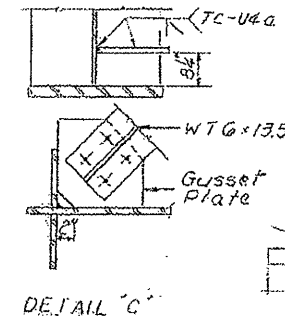

DETAIL "C"

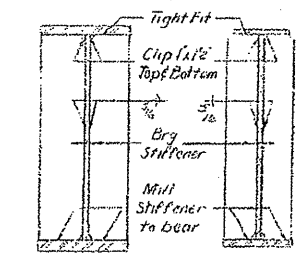

SECTION AT PIER

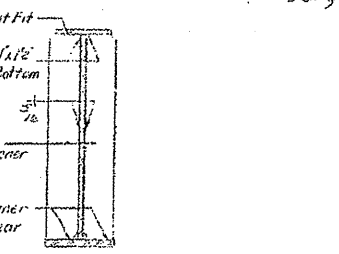

SECTION AT ABUTMENT

STRUCTURAL STEEL
 SPANS 2 & 3
 F.A. RT 685 SEC. (39D-2) BR
 FULTON COUNTY
 STA. 96+16.17

FOR INFORMATION ONLY 029-0036 SPANS 2 & 3

PLAN SHEETS