
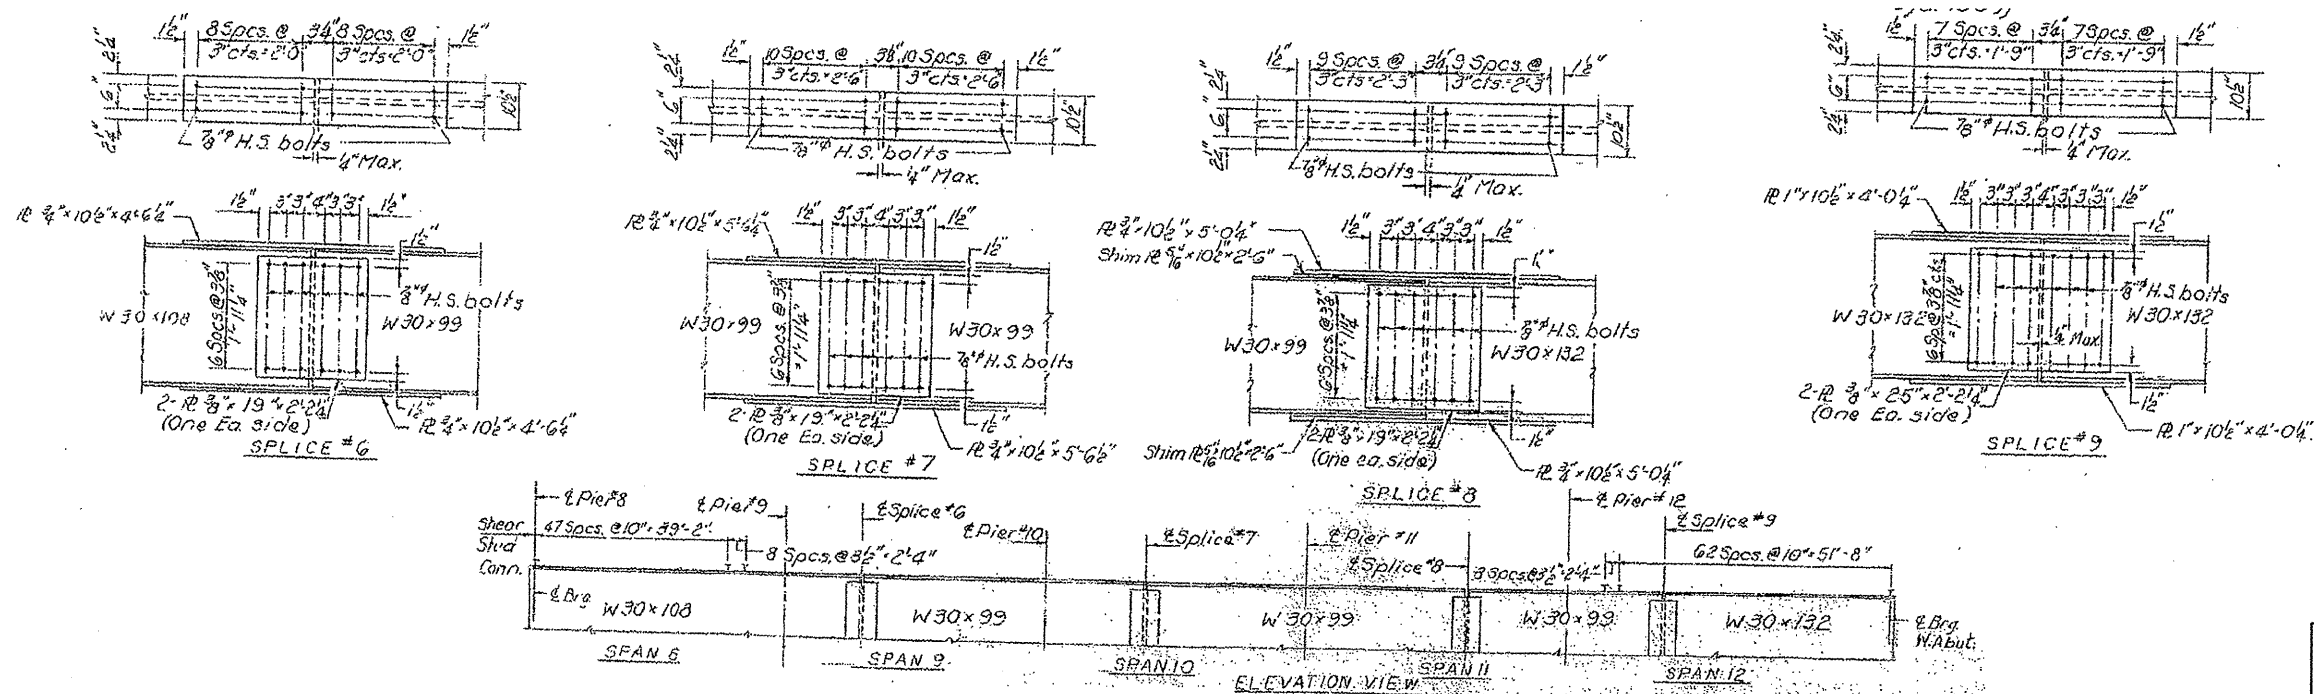


S.N. 029-0036

ROUTE	SECTION	COUNTY	TOTAL SHEETS	SHEET NO.
VARIOUS	D4 METALLIZING 2010	VARIOUS	22	19

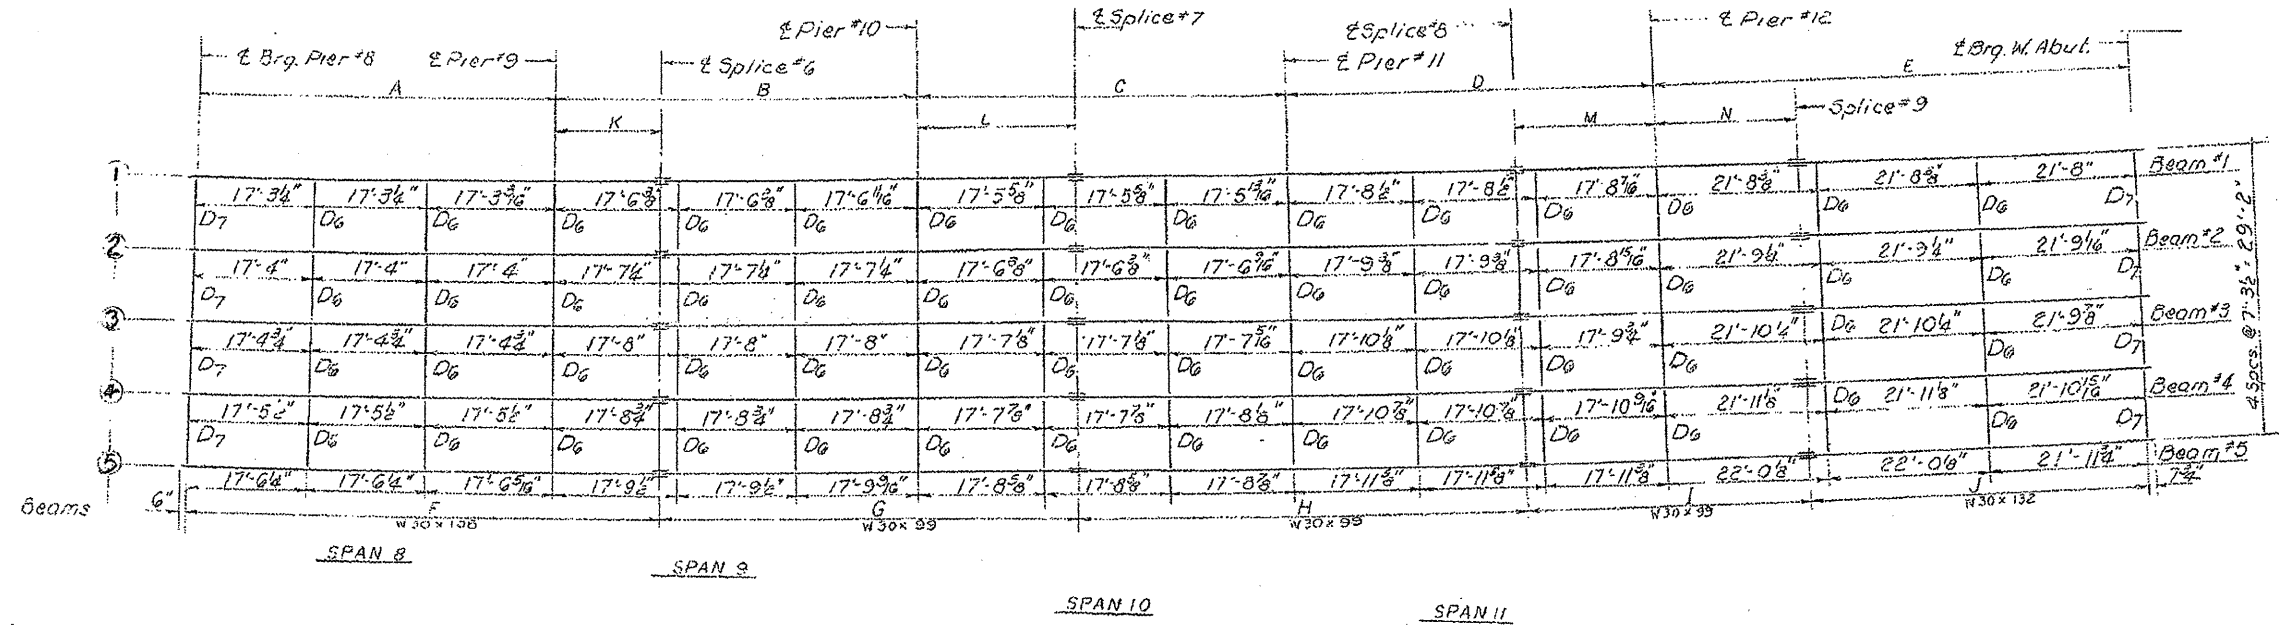

FOR INFORMATION ONLY

PLAN SHEETS