




T5N R3E 4PM
SEC 4

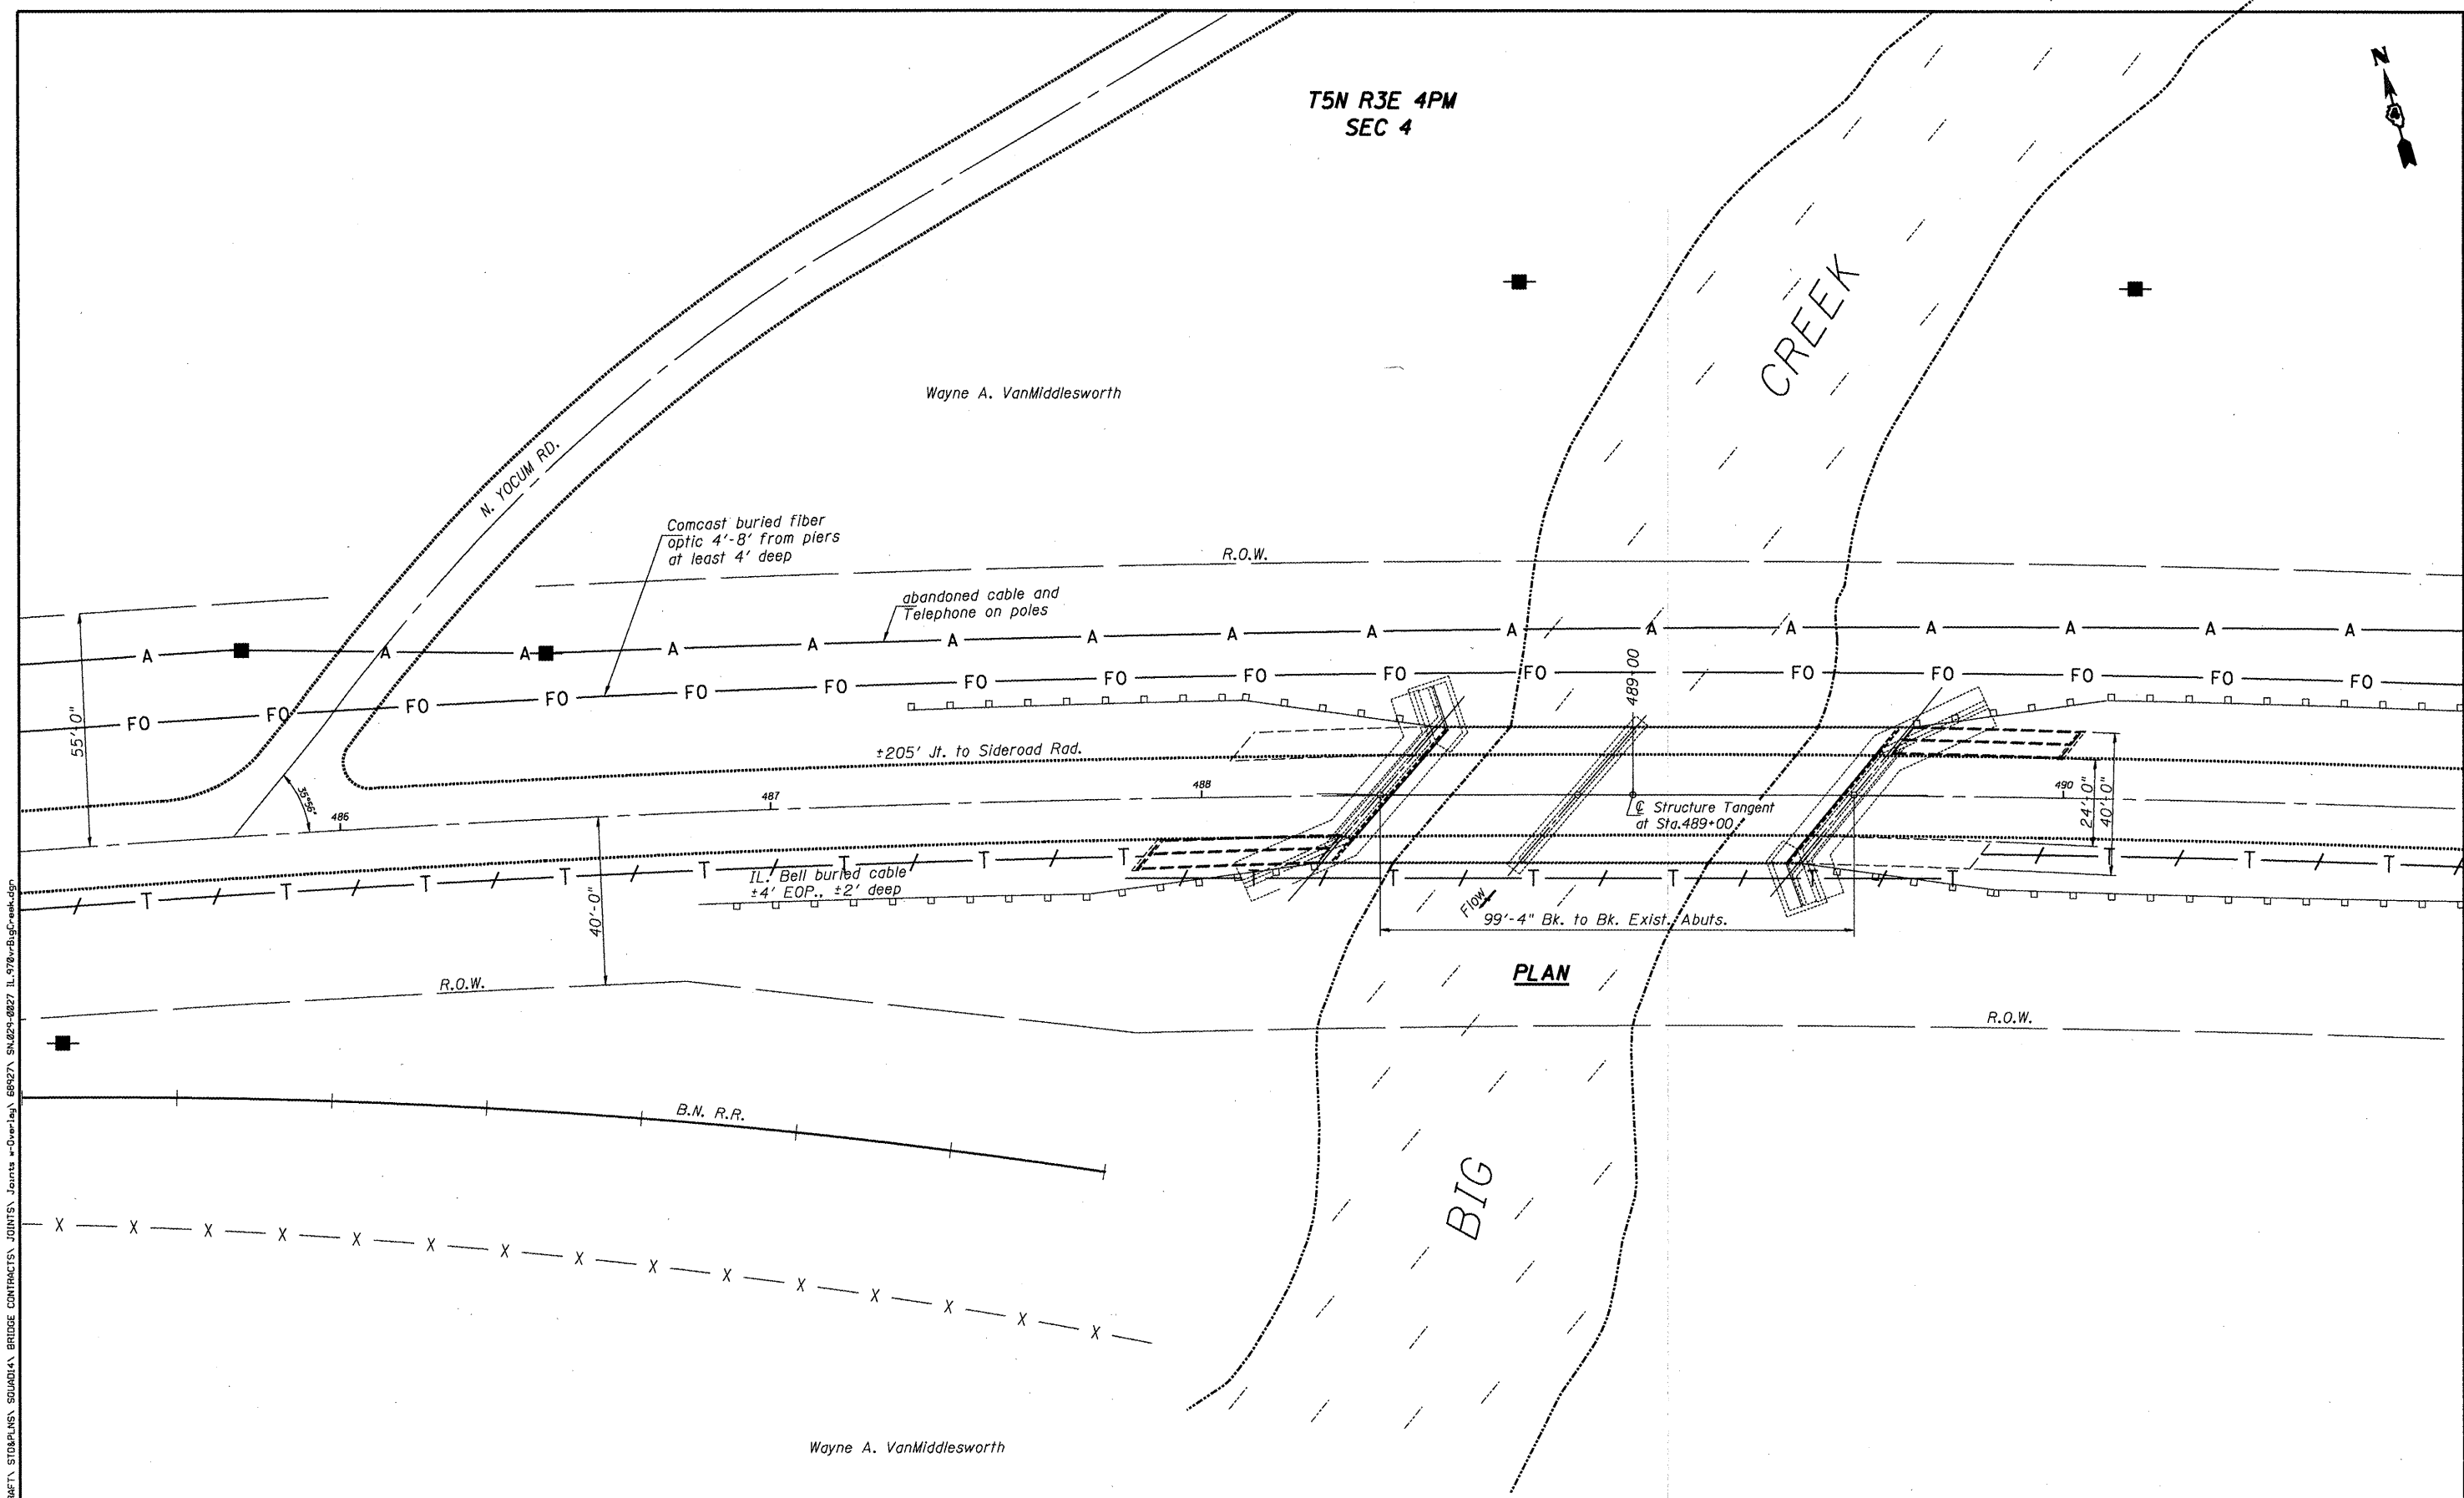

S:\GEN DRAFT\STDBLANS\SCUD014\ BRIDGE CONTRACTS\JOINTS\JOINTS -Overlays\ 68927\ SN.029-0027 IL 97ovrBigCreek.dgn

SN.029-0027 IL.
97ovrBig Creek

FILE NAME = SN.029-0027 IL 97ovr BigCreek.dgn	USER NAME = jonesc	DESIGNED - CEJ	REVISED - ---
		DRAWN - CEJ	REVISED - ---
		CHECKED - ---	REVISED - ---
		DATE - 01/05/2010	REVISED - ---

**STATE OF ILLINOIS
DEPARTMENT OF TRANSPORTATION**

GENERAL LAYOUT

SCALE: _____ SHEET NO. ___ OF ___ SHEETS STA. _____ TO STA. _____

F.A.P. RTE. 622	SECTION (128BR-1)I	COUNTY FULTON	TOTAL SHEETS 23	SHEET NO. 6
Misc. Structure Repairs		CONTRACT NO. 68927		
FED. ROAD DIST. NO. 4 ILLINOIS FED. AID PROJECT				