


**EXISTING TYPICAL SECTION
SPRINGFIELD RD**

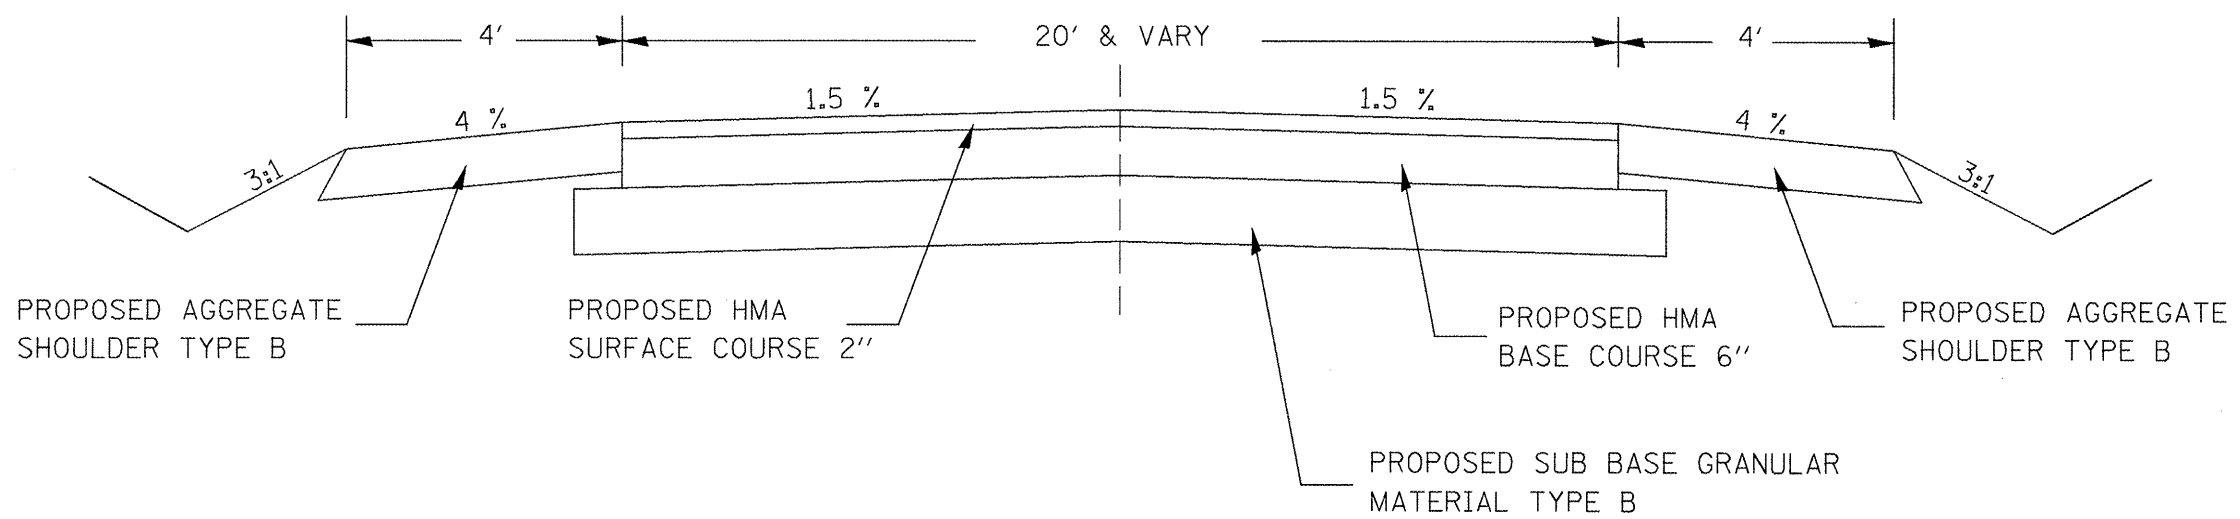

**PROPOSED TYPICAL SECTION
SPRINGFIELD RD**

NOT TO SCALE

FILE NAME = 0468934-shr-typicel.dgn	USER NAME = lcbbrdism	DESIGNED -	REVISED -	STATE OF ILLINOIS DEPARTMENT OF TRANSPORTATION	SPRINGFIELD RD. EXISTING TYPICAL SECTION SPRINGFIELD RD. PROPOSED TYPICAL SECTION		F.A.P. RTE.	SECTION	COUNTY	TOTAL SHEETS	SHEET NO.	
	PLOT SCALE = 28,0000' / IN.	CHECKED -	REVISED -				705	(126)I,I	TAZEWELL	36	7	
	PLOT DATE = 1/28/2010	DATE -	REVISED -		SCALE:	SHEET NO.	OF SHEETS	STA.	TO STA.	ILLINOIS FED. AID PROJECT		
								CONTRACT NO. 68934				