


DATE	
BY	
FINAL SURVEY	
SURVEY PLOTTED	
NOTE BOOK	
AREAS CHECKED	
No.	

DATE	
BY	
ORIGINAL SURVEY	
SURVEY PLOTTED	
NOTE BOOK	
AREAS CHECKED	
No.	

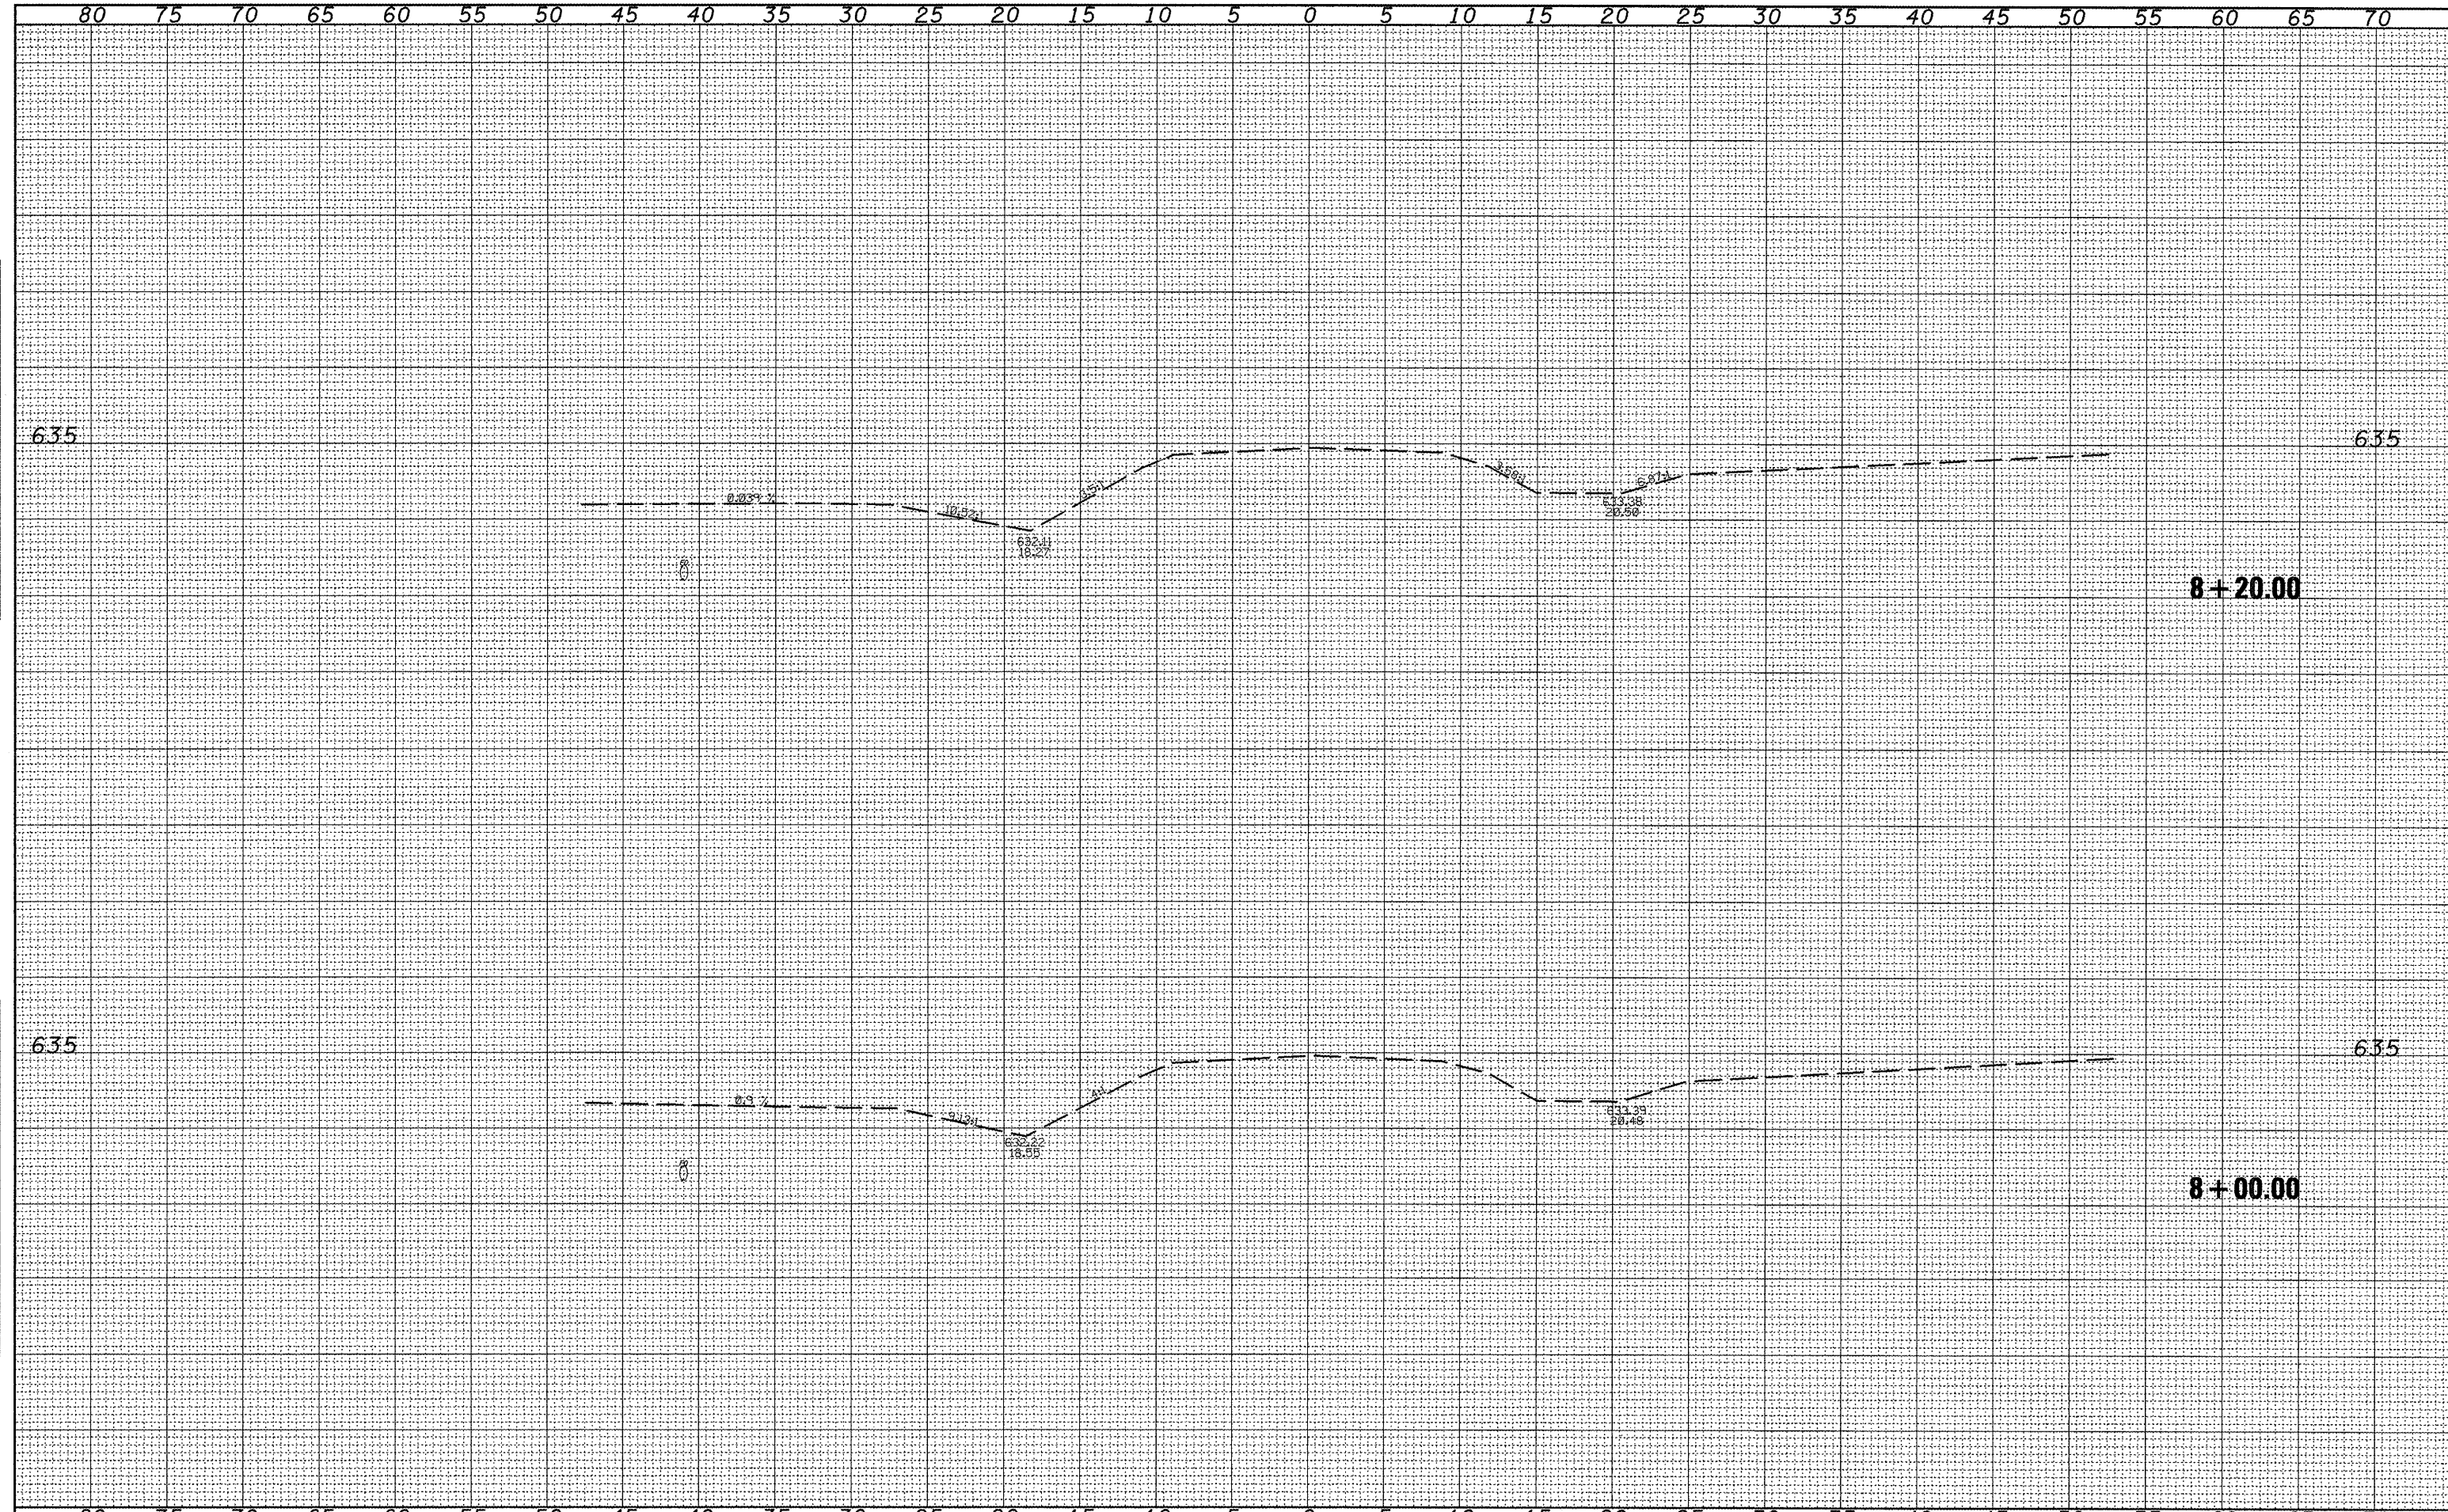

FILE NAME = D468934-sht-xsahd.dgn	USER NAME = lsbabidism	DESIGNED -	REVISED -	<b>STATE OF ILLINOIS</b> <b>DEPARTMENT OF TRANSPORTATION</b>	<b>SPRINGFIELD RD.</b> <b>X-SEC</b>		F.A.P. RTE. 705	SECTION (126)L,I	COUNTY TAZEWELL	TOTAL SHEETS 36	SHEET NO. 17	
	PLOT SCALE = 10.0000' / IN.	DRAWN -	REVISED -		SCALE:	SHEET NO. OF	SHEETS	STA. 8+00.00	TO STA. 8+20.00	ILLINOIS FED. AID PROJECT <b>CONTRACT NO. 68934</b>		
	PLOT DATE = 1/28/2010	CHECKED -	REVISED -									
		DATE -	REVISED -									