


|               |  |
|---------------|--|
| DATE          |  |
| BY            |  |
| SURVEYED      |  |
| PLOTTED       |  |
| TEMPLATE      |  |
| NOTE BOOK     |  |
| AREAS CHECKED |  |
| NO.           |  |

|               |  |
|---------------|--|
| DATE          |  |
| BY            |  |
| SURVEYED      |  |
| PLOTTED       |  |
| TEMPLATE      |  |
| NOTE BOOK     |  |
| AREAS CHECKED |  |
| NO.           |  |

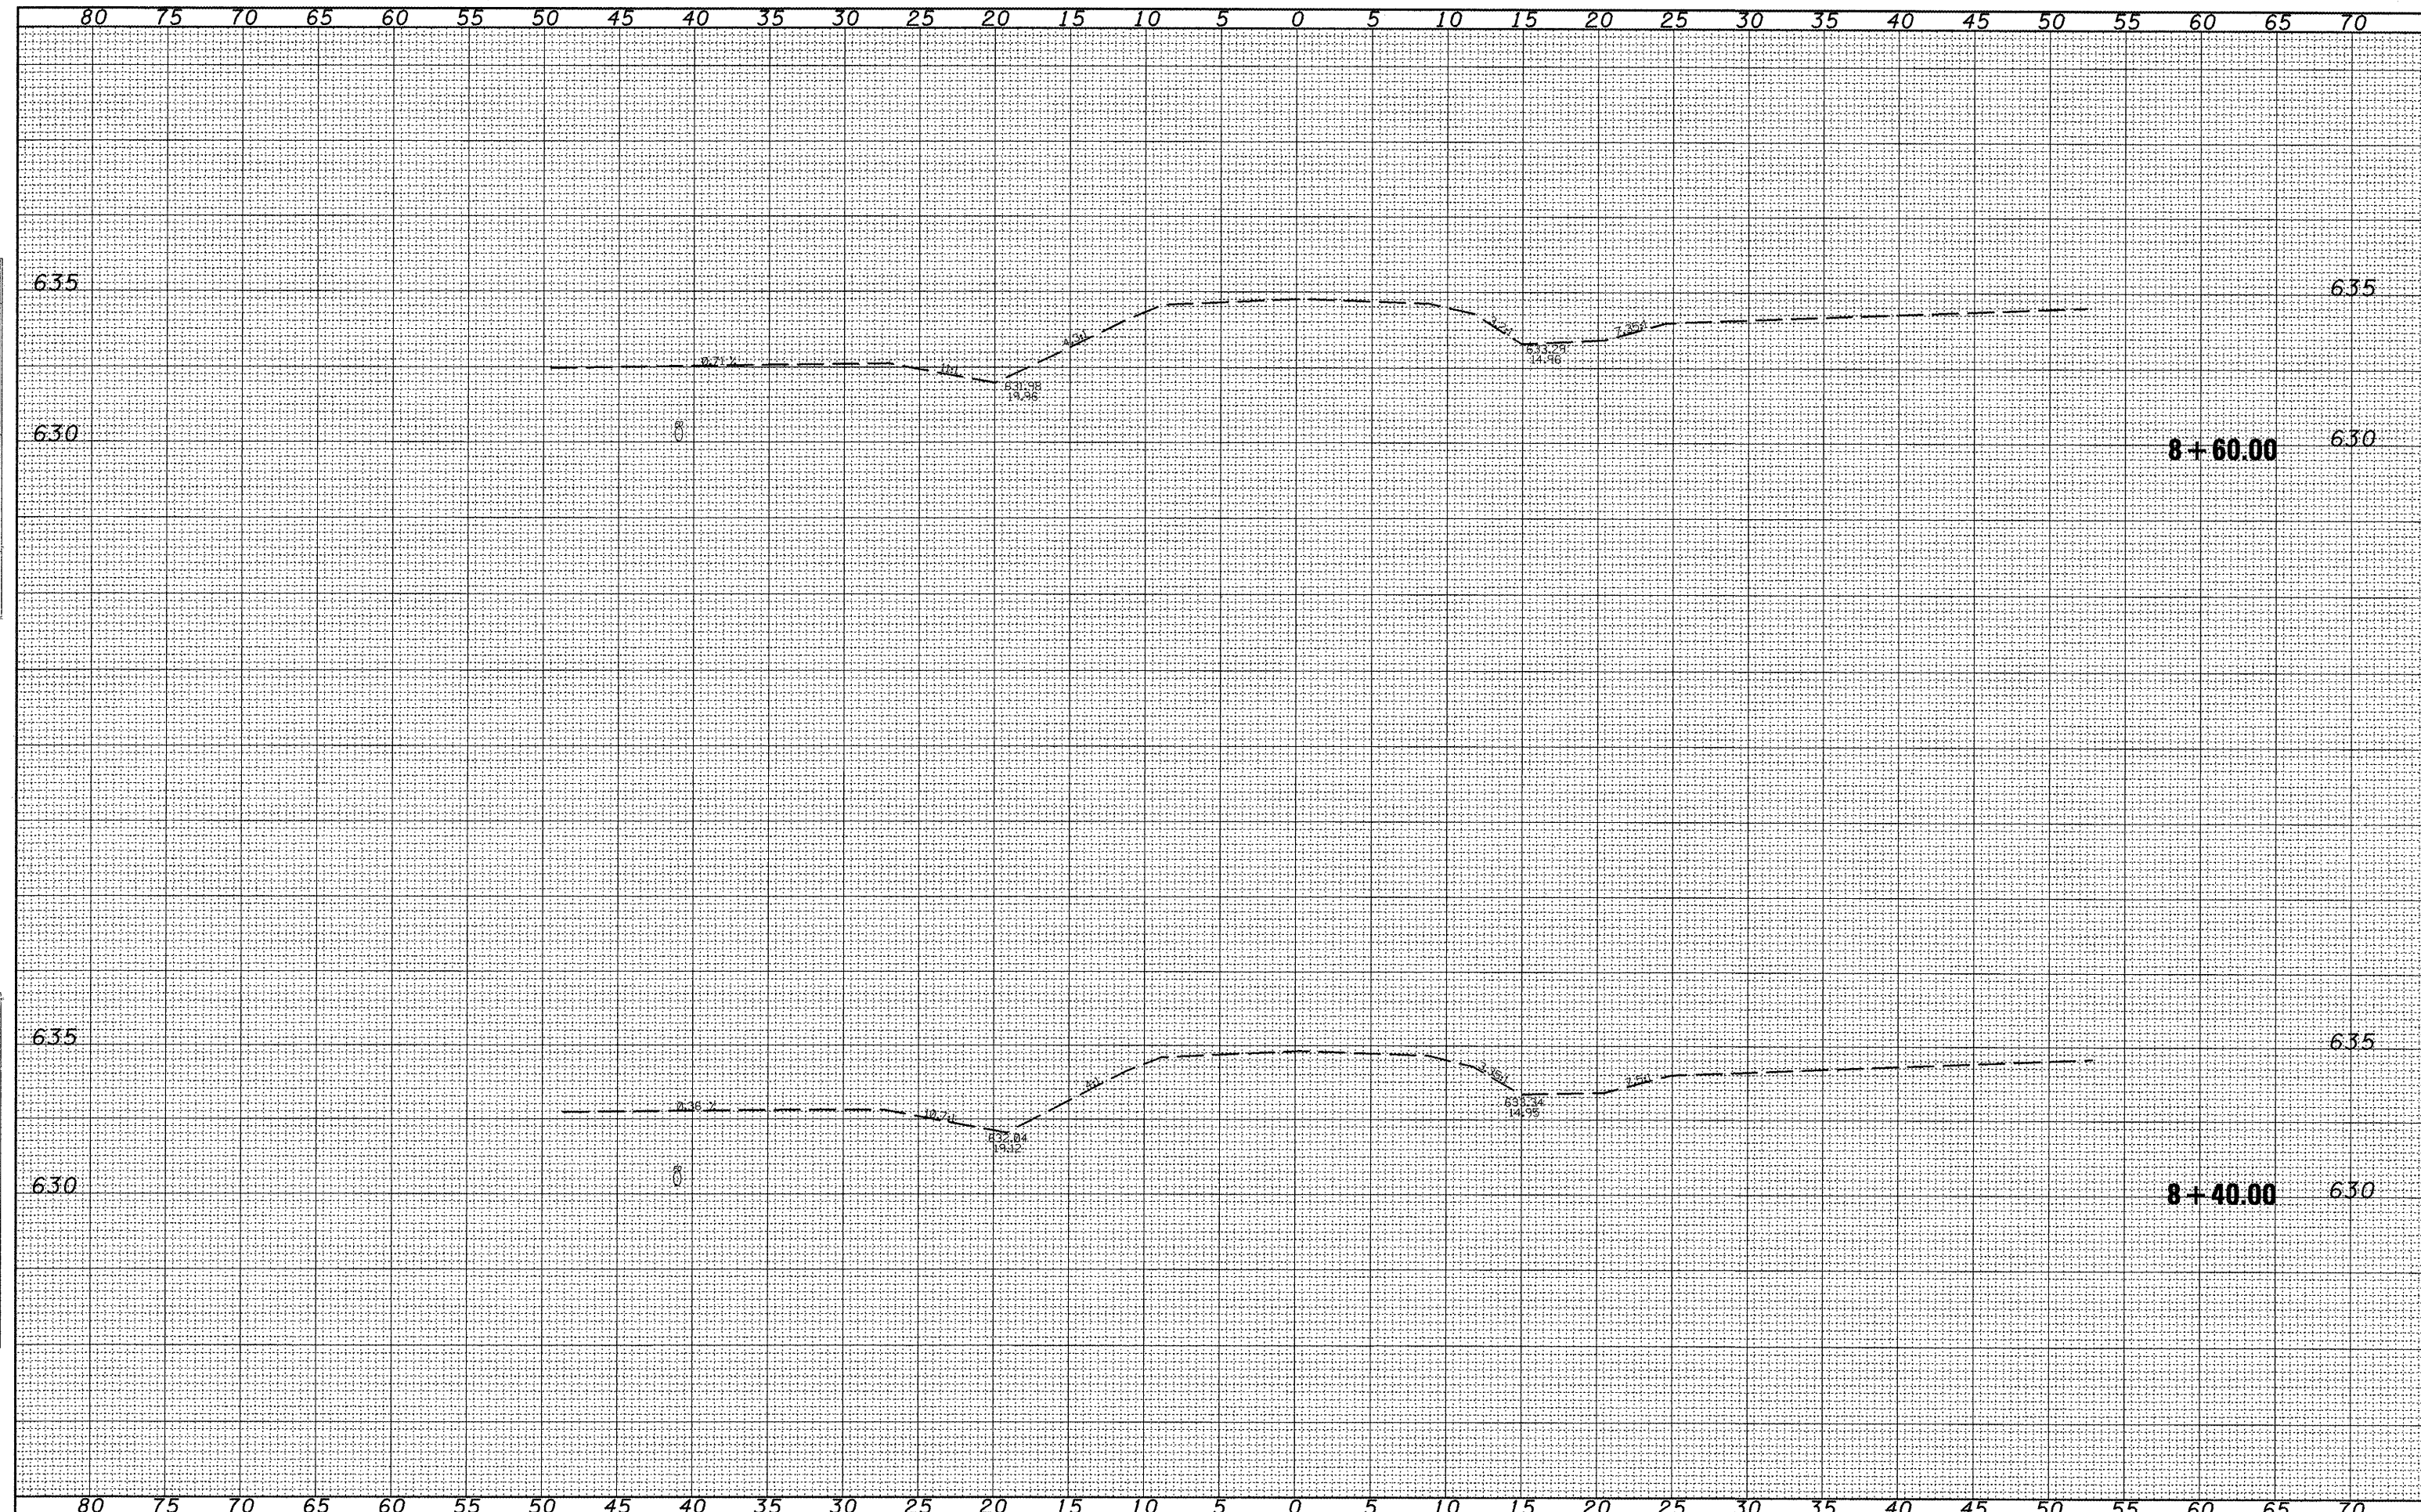

FILE NAME =  
D468934-sht-xssht.dgn

|                             |            |           |
|-----------------------------|------------|-----------|
| USER NAME = lababidism      | DESIGNED - | REVISED - |
|                             | DRAWN -    | REVISED - |
| PLOT SCALE = 10.0000' / IN. | CHECKED -  | REVISED - |
| PLOT DATE = 1/28/2010       | DATE -     | REVISED - |

**STATE OF ILLINOIS  
DEPARTMENT OF TRANSPORTATION**

**SPRINGFIELD RD.  
X-SEC**

SCALE: SHEET NO. OF SHEETS STA. 8+40.00 TO STA. 8+60.00

|                    |          |          |                           |           |
|--------------------|----------|----------|---------------------------|-----------|
| F.A.P. RTE.        | SECTION  | COUNTY   | TOTAL SHEETS              | SHEET NO. |
| 705                | (126)I,I | TAZEWELL | 36                        | 18        |
| CONTRACT NO. 68934 |          |          | ILLINOIS FED. AID PROJECT |           |