


DATE	BY
SURVEYED	PLOTTED
NOTE BOOK	TEMP. PLATE
NO.	AS CHECKED

DATE	BY
SURVEYED	PLOTTED
NOTE BOOK	TEMP. PLATE
NO.	AS CHECKED

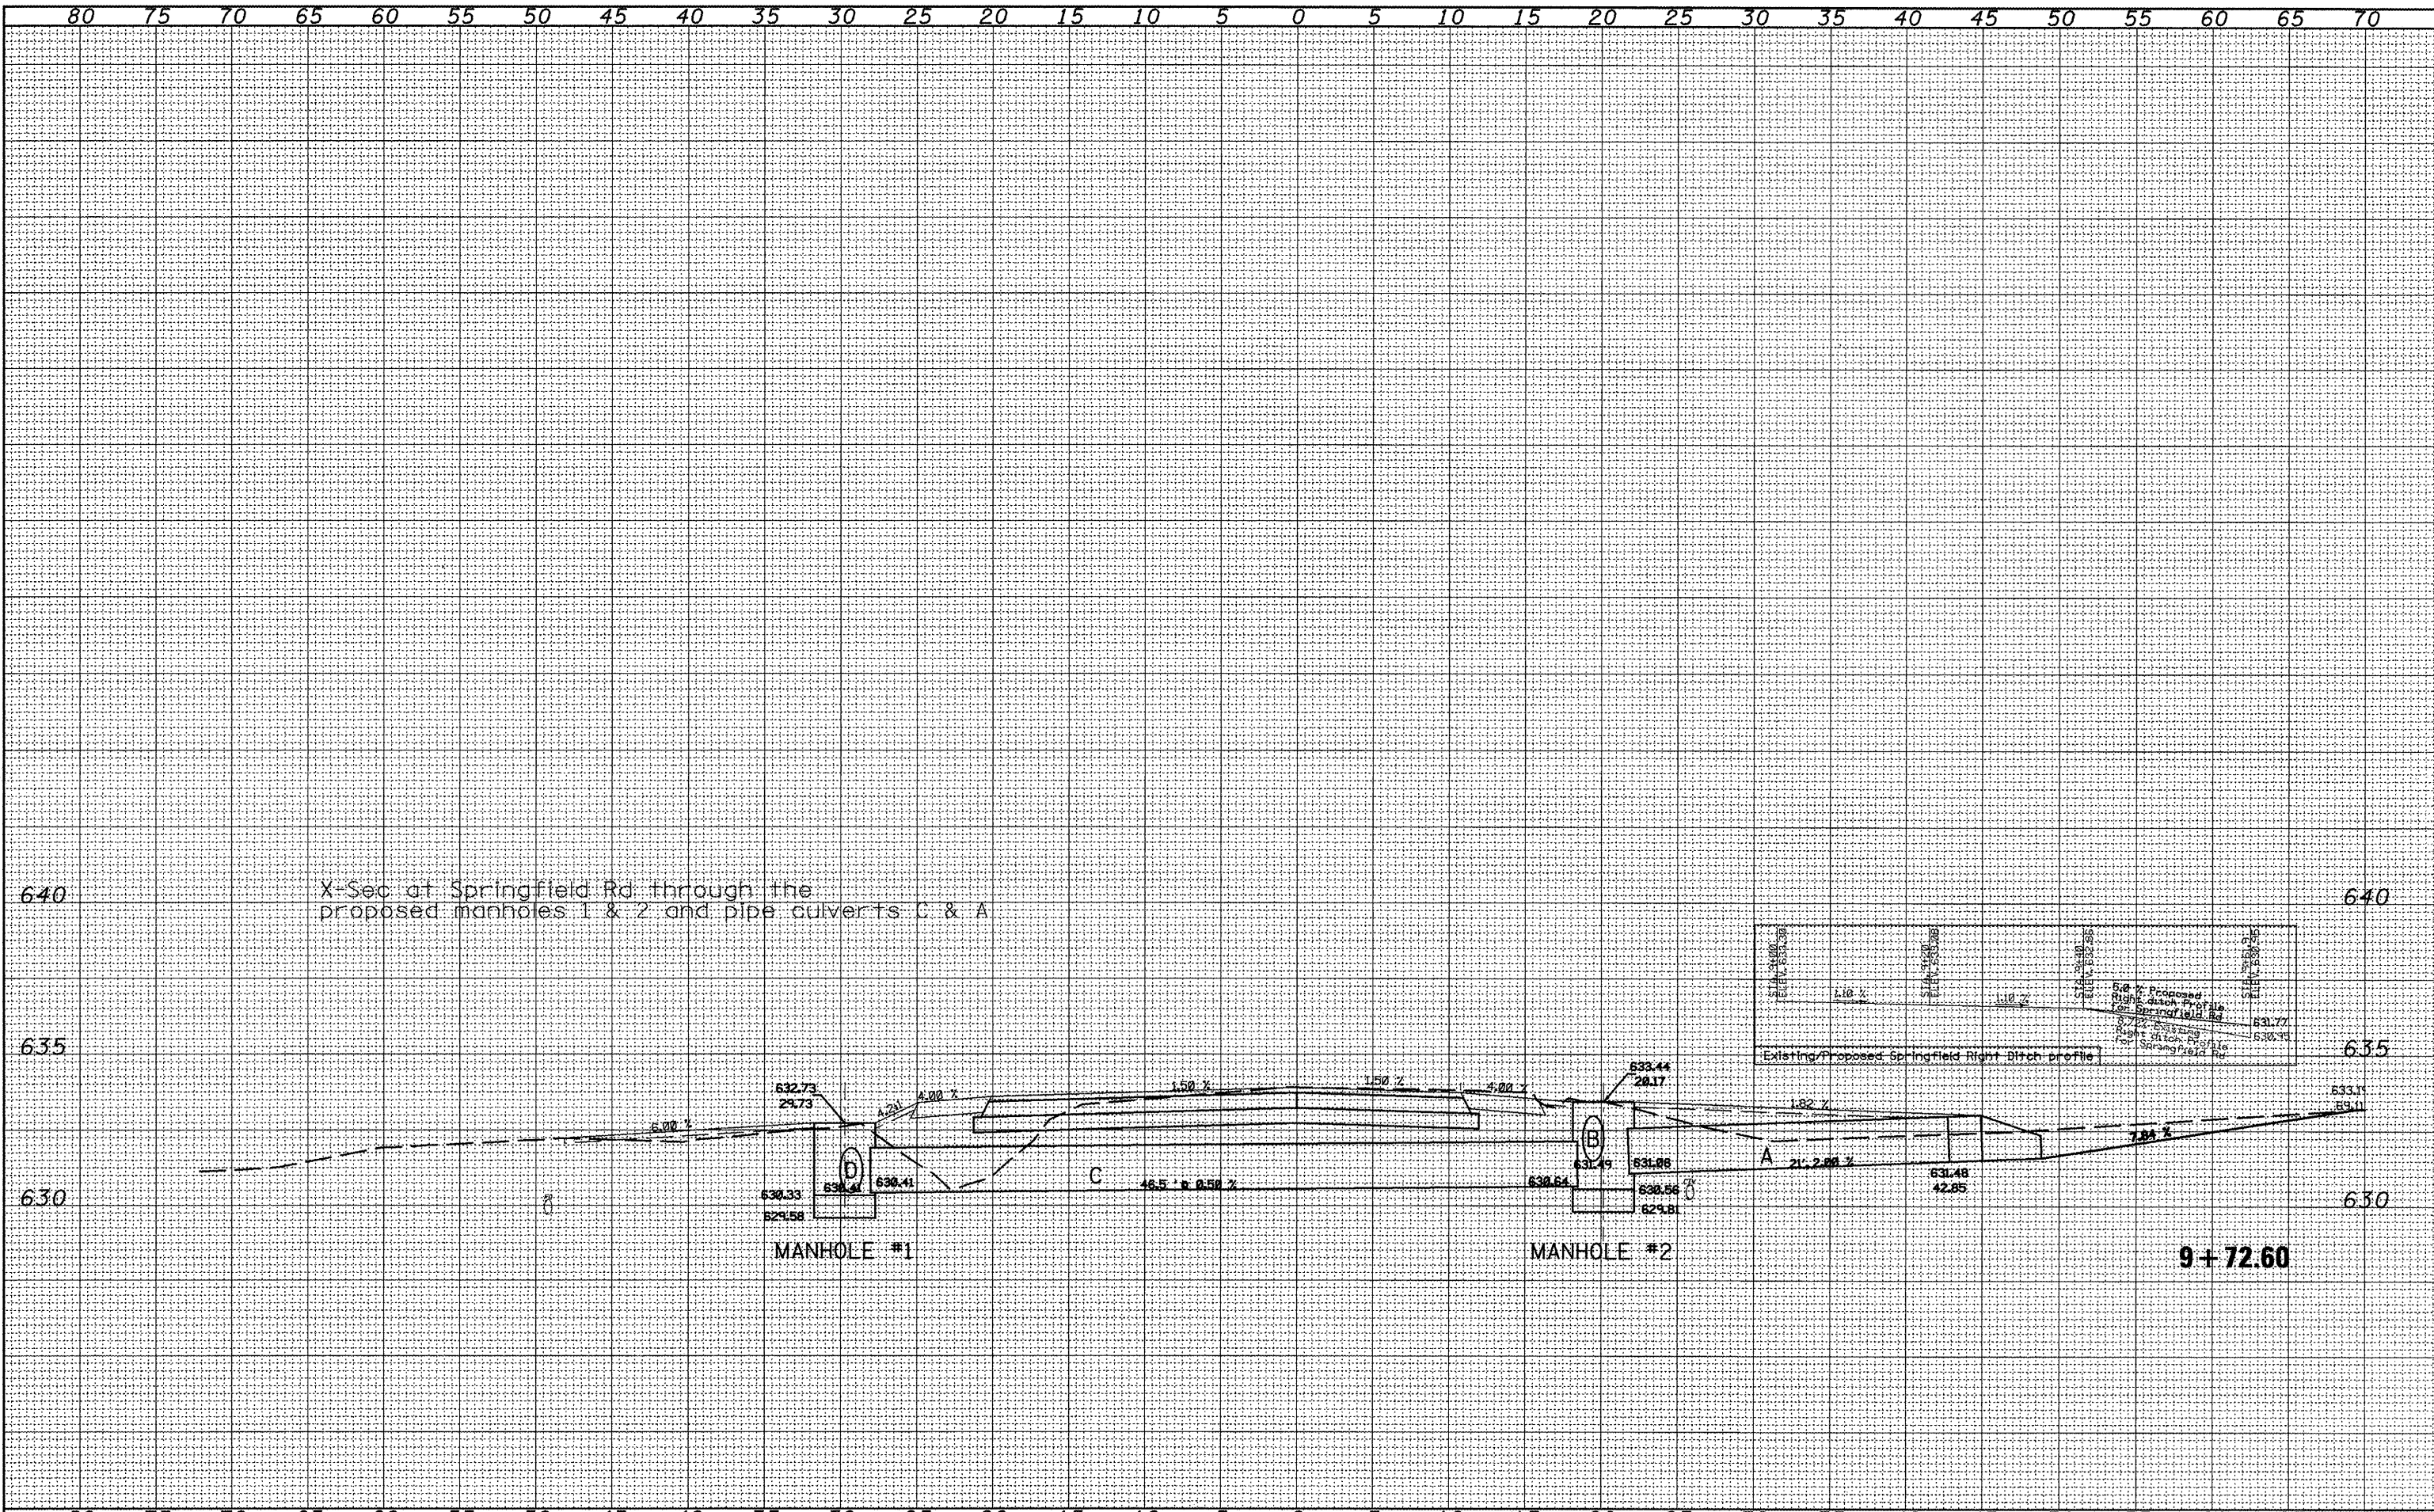

X-sec at Springfield Rd through the proposed manholes 1 & 2 and pipe culverts C & A

FILE NAME = D468934-shr-xsh.t.dgn	USER NAME = jobstidm	DESIGNED -	REVISED -	<b>STATE OF ILLINOIS</b> <b>DEPARTMENT OF TRANSPORTATION</b>	<b>SPRINGFIELD RD.</b> <b>X-SEC</b>	F.A.P. RTE. 705	SECTION (126)L,I	COUNTY TAZEWELL	TOTAL SHEETS 36	SHEET NO. 22	
	PLOT SCALE = 1/8,000' / IN.	DRAWN -	REVISED -			SCALE:	SHEET NO. OF SHEETS	STA. 9+72.60	TO STA. 9+72.60	CONTRACT NO. 68934	ILLINOIS FED. AID PROJECT
	PLOT DATE = 1/28/2018	CHECKED -	REVISED -								
		DATE -	REVISED -								