


BY	DATE
FINAL SURVEY	SURVEYED
NOTE BOOK NO.	PLOTTED
	TEMPLATE
	AREAS CHECKED

BY	DATE
ORIGINAL SURVEY	SURVEYED
NOTE BOOK NO.	PLOTTED
	TEMPLATE
	AREAS CHECKED

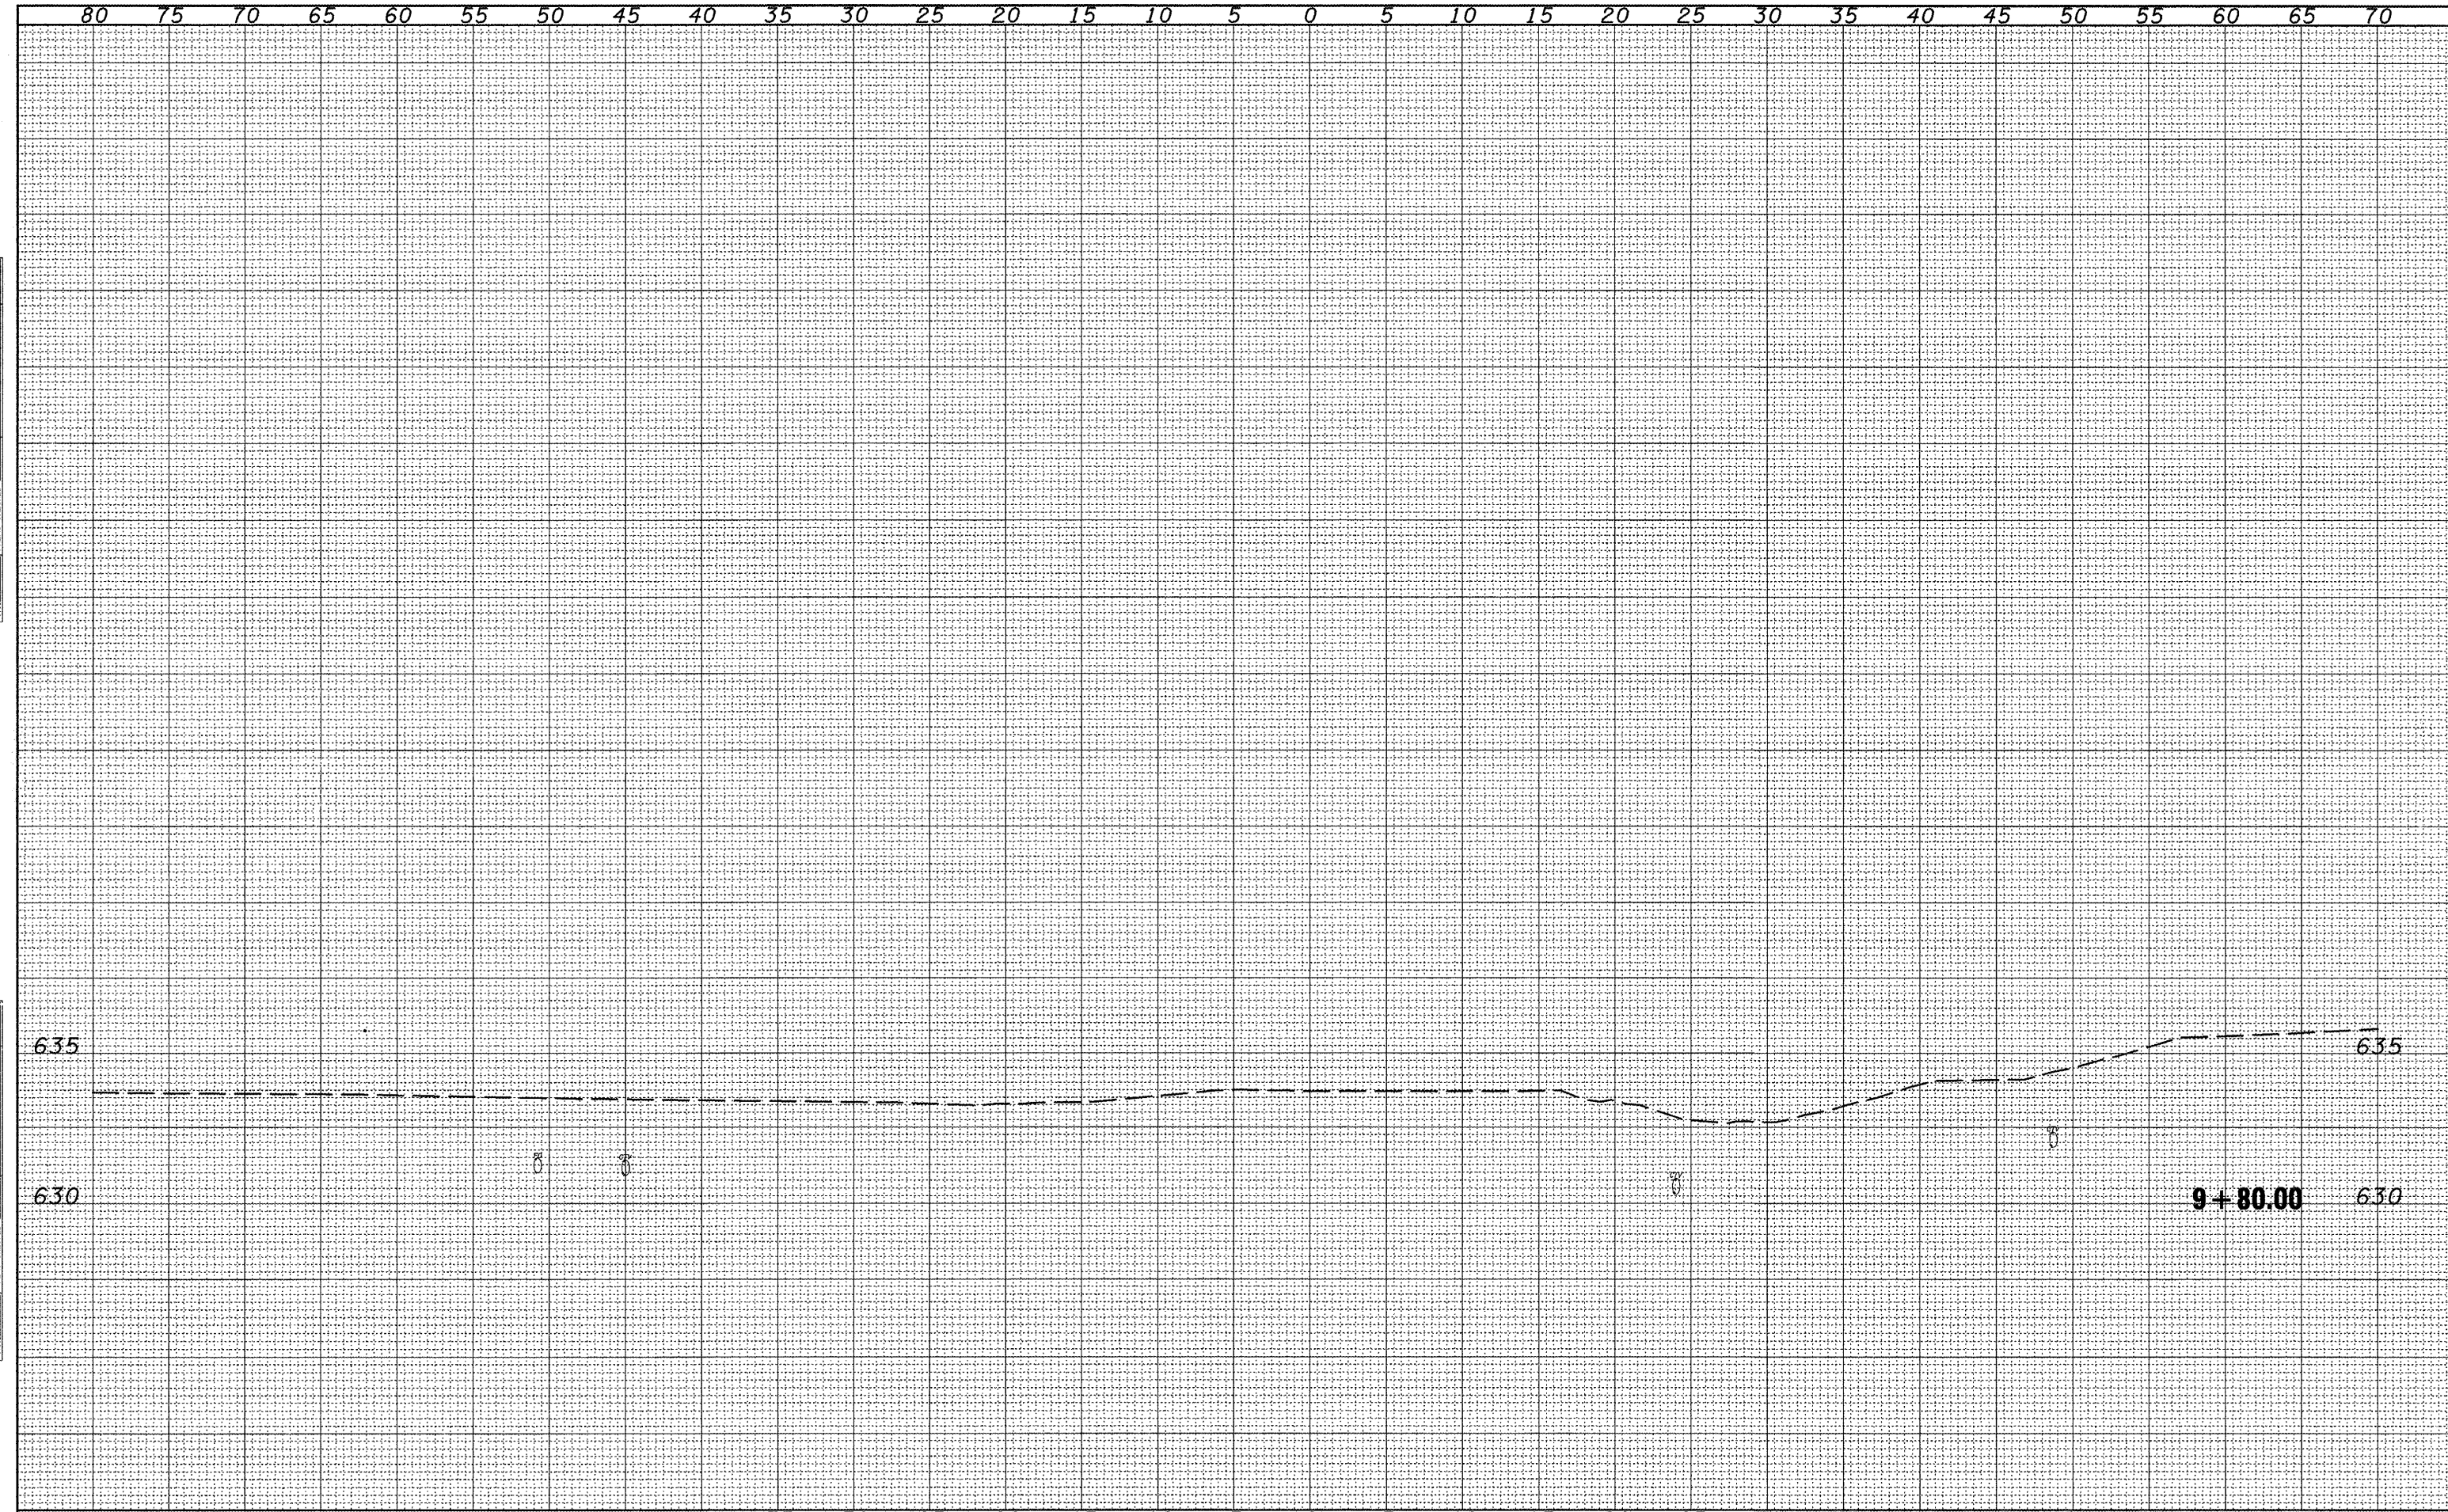

FILE NAME = D468934-sh1-xsh1.dgn	USER NAME = lalabddism	DESIGNED -	REVISED -	<p align="center">STATE OF ILLINOIS DEPARTMENT OF TRANSPORTATION</p>	<p align="center">SPRINGFIELD RD. X-SEC</p>	F.A.P. RTE. 705	SECTION (26)L,I	COUNTY TAZEWELL	TOTAL SHEETS 36	SHEET NO. 23	
PLOT SCALE = 10,0000' / IN.	CHECKED -	REVISED -	SCALE:			SHEET NO. OF SHEETS	STA. 9+80.00 TO STA. 9+80.00	CONTRACT NO. 68934			
PLOT DATE = 1/26/2018	DATE -	REVISED -	ILLINOIS FED. AID PROJECT								