


DATE	
BY	
FINAL SURVEY	SURVEYED
NOTE BOOK	PLOTTED
NO.	TEMPLATE
	AREAS CHECKED

DATE	
BY	
ORIGINAL SURVEY	SURVEYED
NOTE BOOK	PLOTTED
NO.	TEMPLATE
	AREAS CHECKED

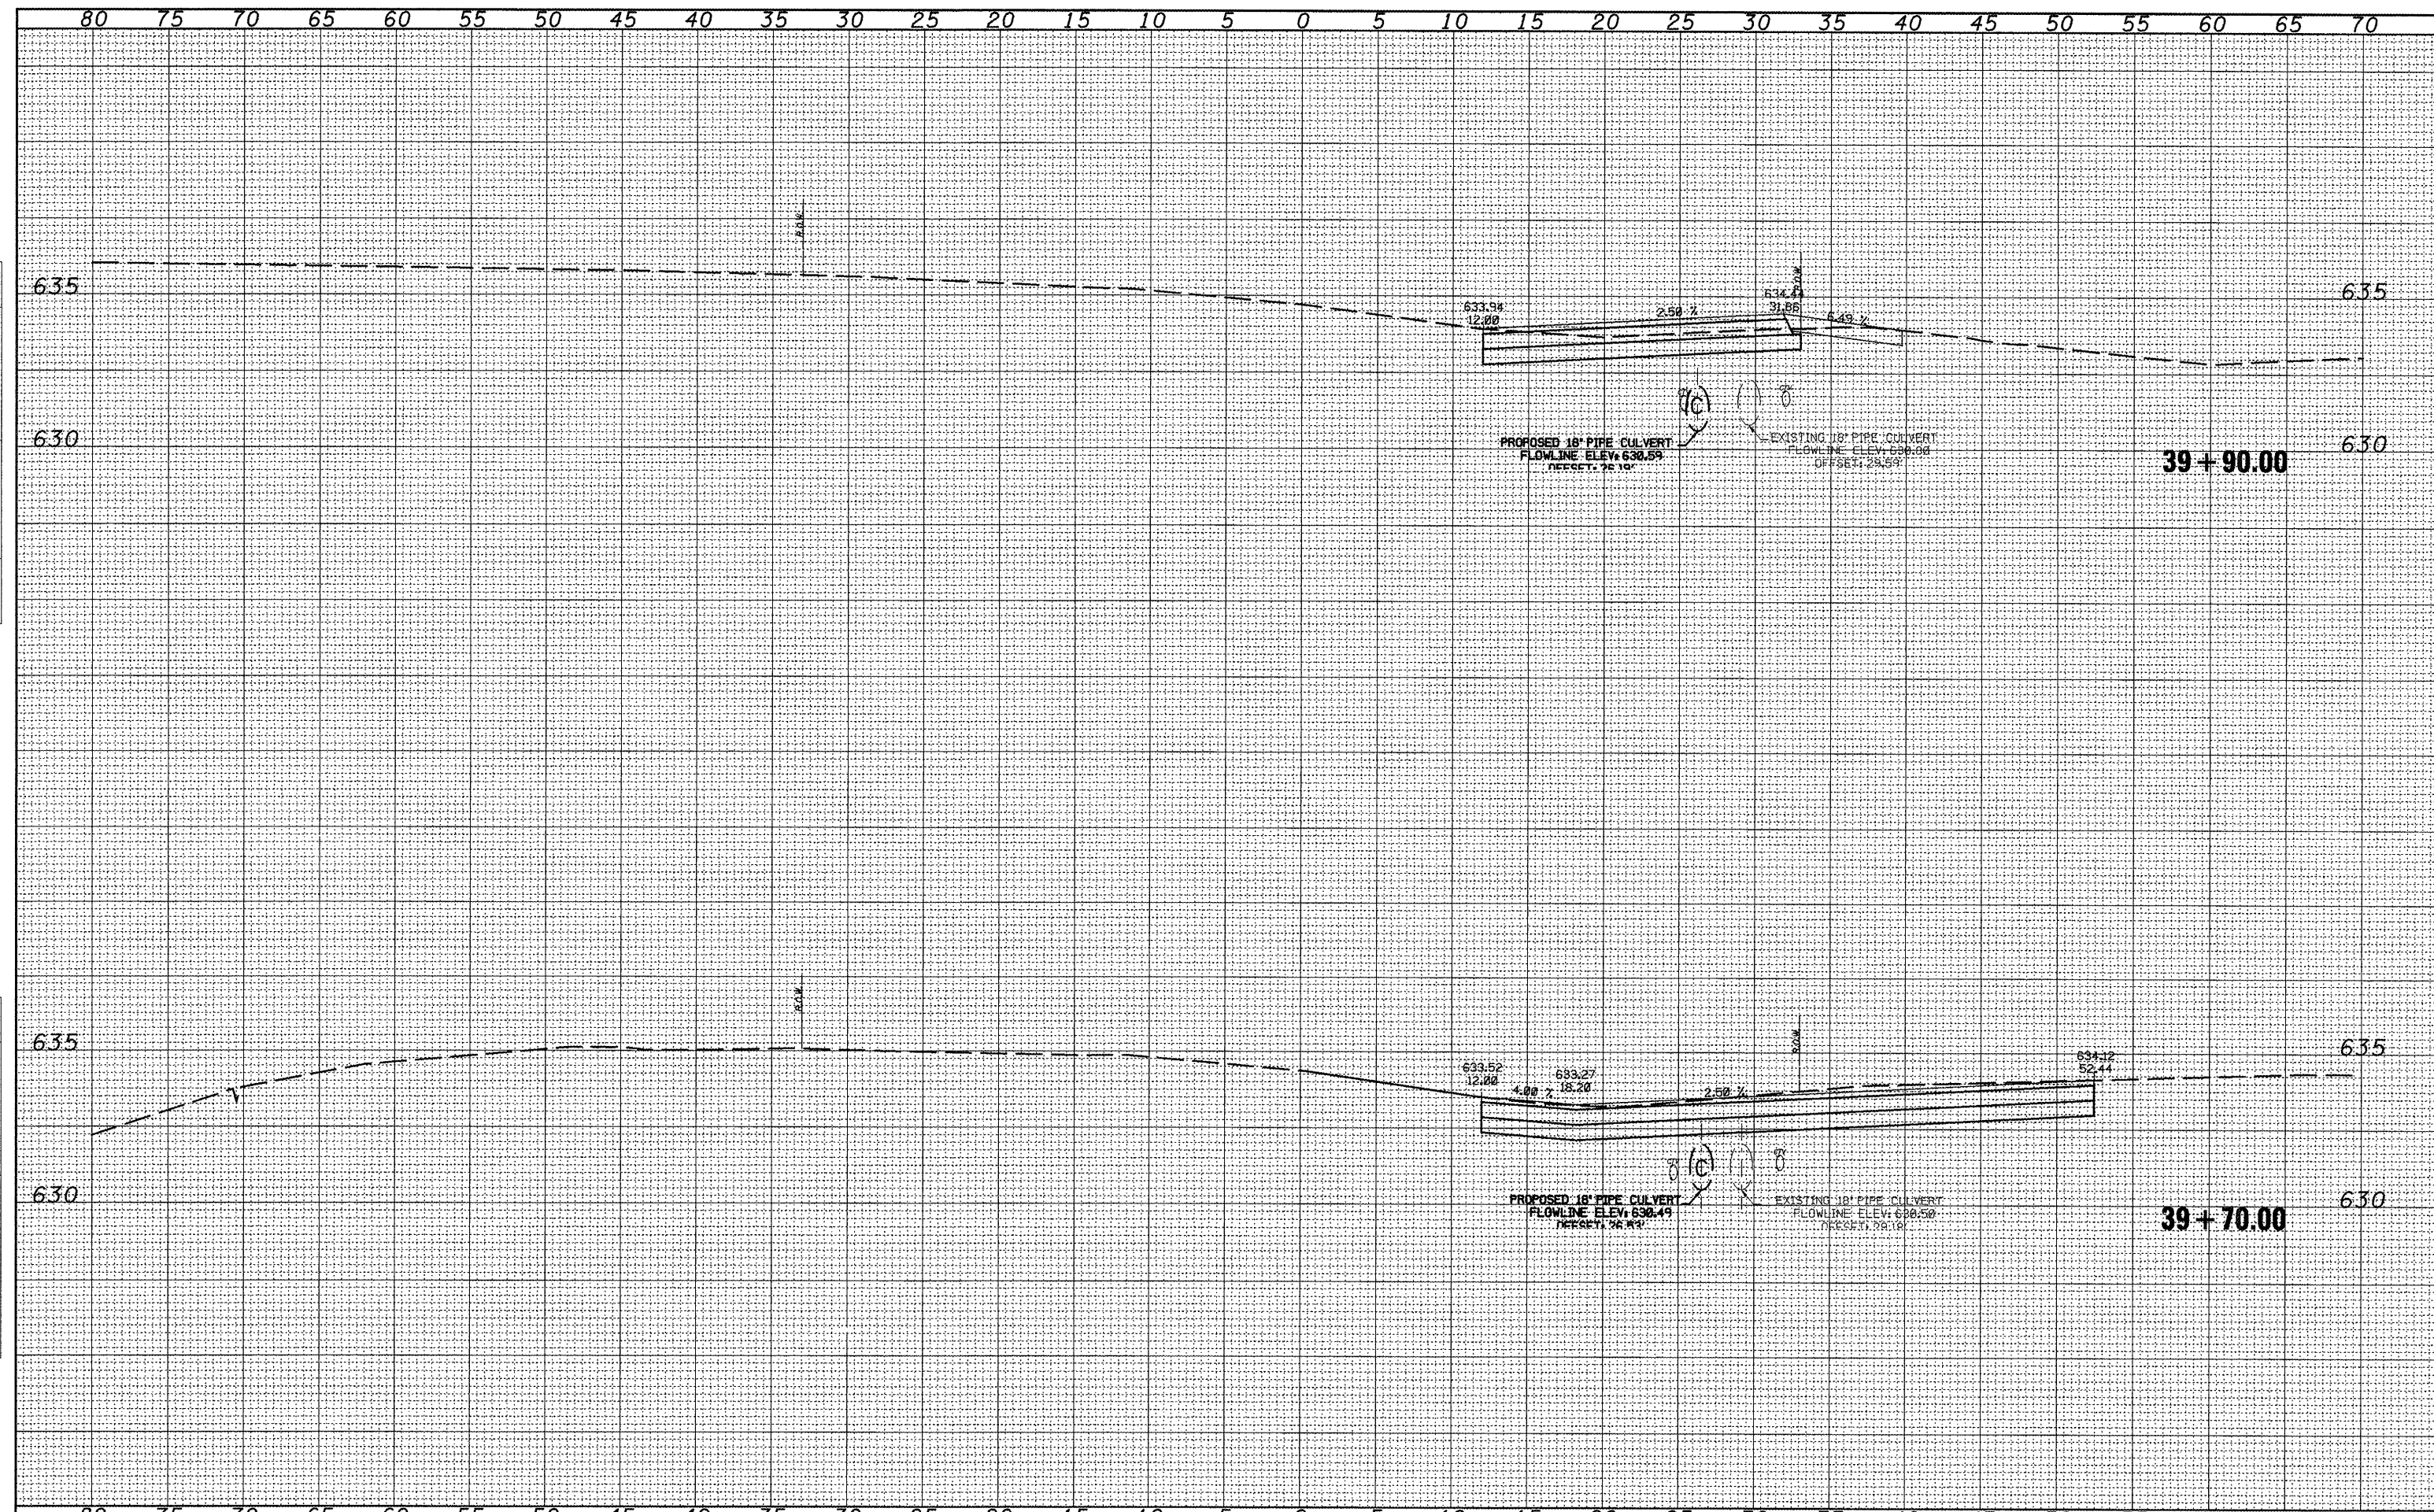

FILE NAME = D468934-shr-ssht.dgn	USER NAME = labbidism	DESIGNED -	REVISED -	<b>STATE OF ILLINOIS DEPARTMENT OF TRANSPORTATION</b>	<b>IL 122 X-SEC</b>	F.A.P. RTE. 705	SECTION (126)L,I	COUNTY TAZEWELL	TOTAL SHEETS 36	SHEET NO. 29	CONTRACT NO. 68934	
	PLOT SCALE = 10.0000' / IN.	DRAWN -	REVISED -			SCALE:	SHEET NO. OF	SHEETS		STA. 39+70.00 TO STA. 39+90.00	ILLINOIS FED. AID PROJECT	
	PLOT DATE = 1/28/2010	CHECKED -	REVISED -									
		DATE -	REVISED -									