


DATE	
BY	
FINAL SURVEY	
SURVEYED	
PLOTTED	
NOTE BOOK	
AREAS CHECKED	
NO.	

DATE	
BY	
ORIGINAL SURVEY	
SURVEYED	
PLOTTED	
NOTE BOOK	
AREAS CHECKED	
NO.	

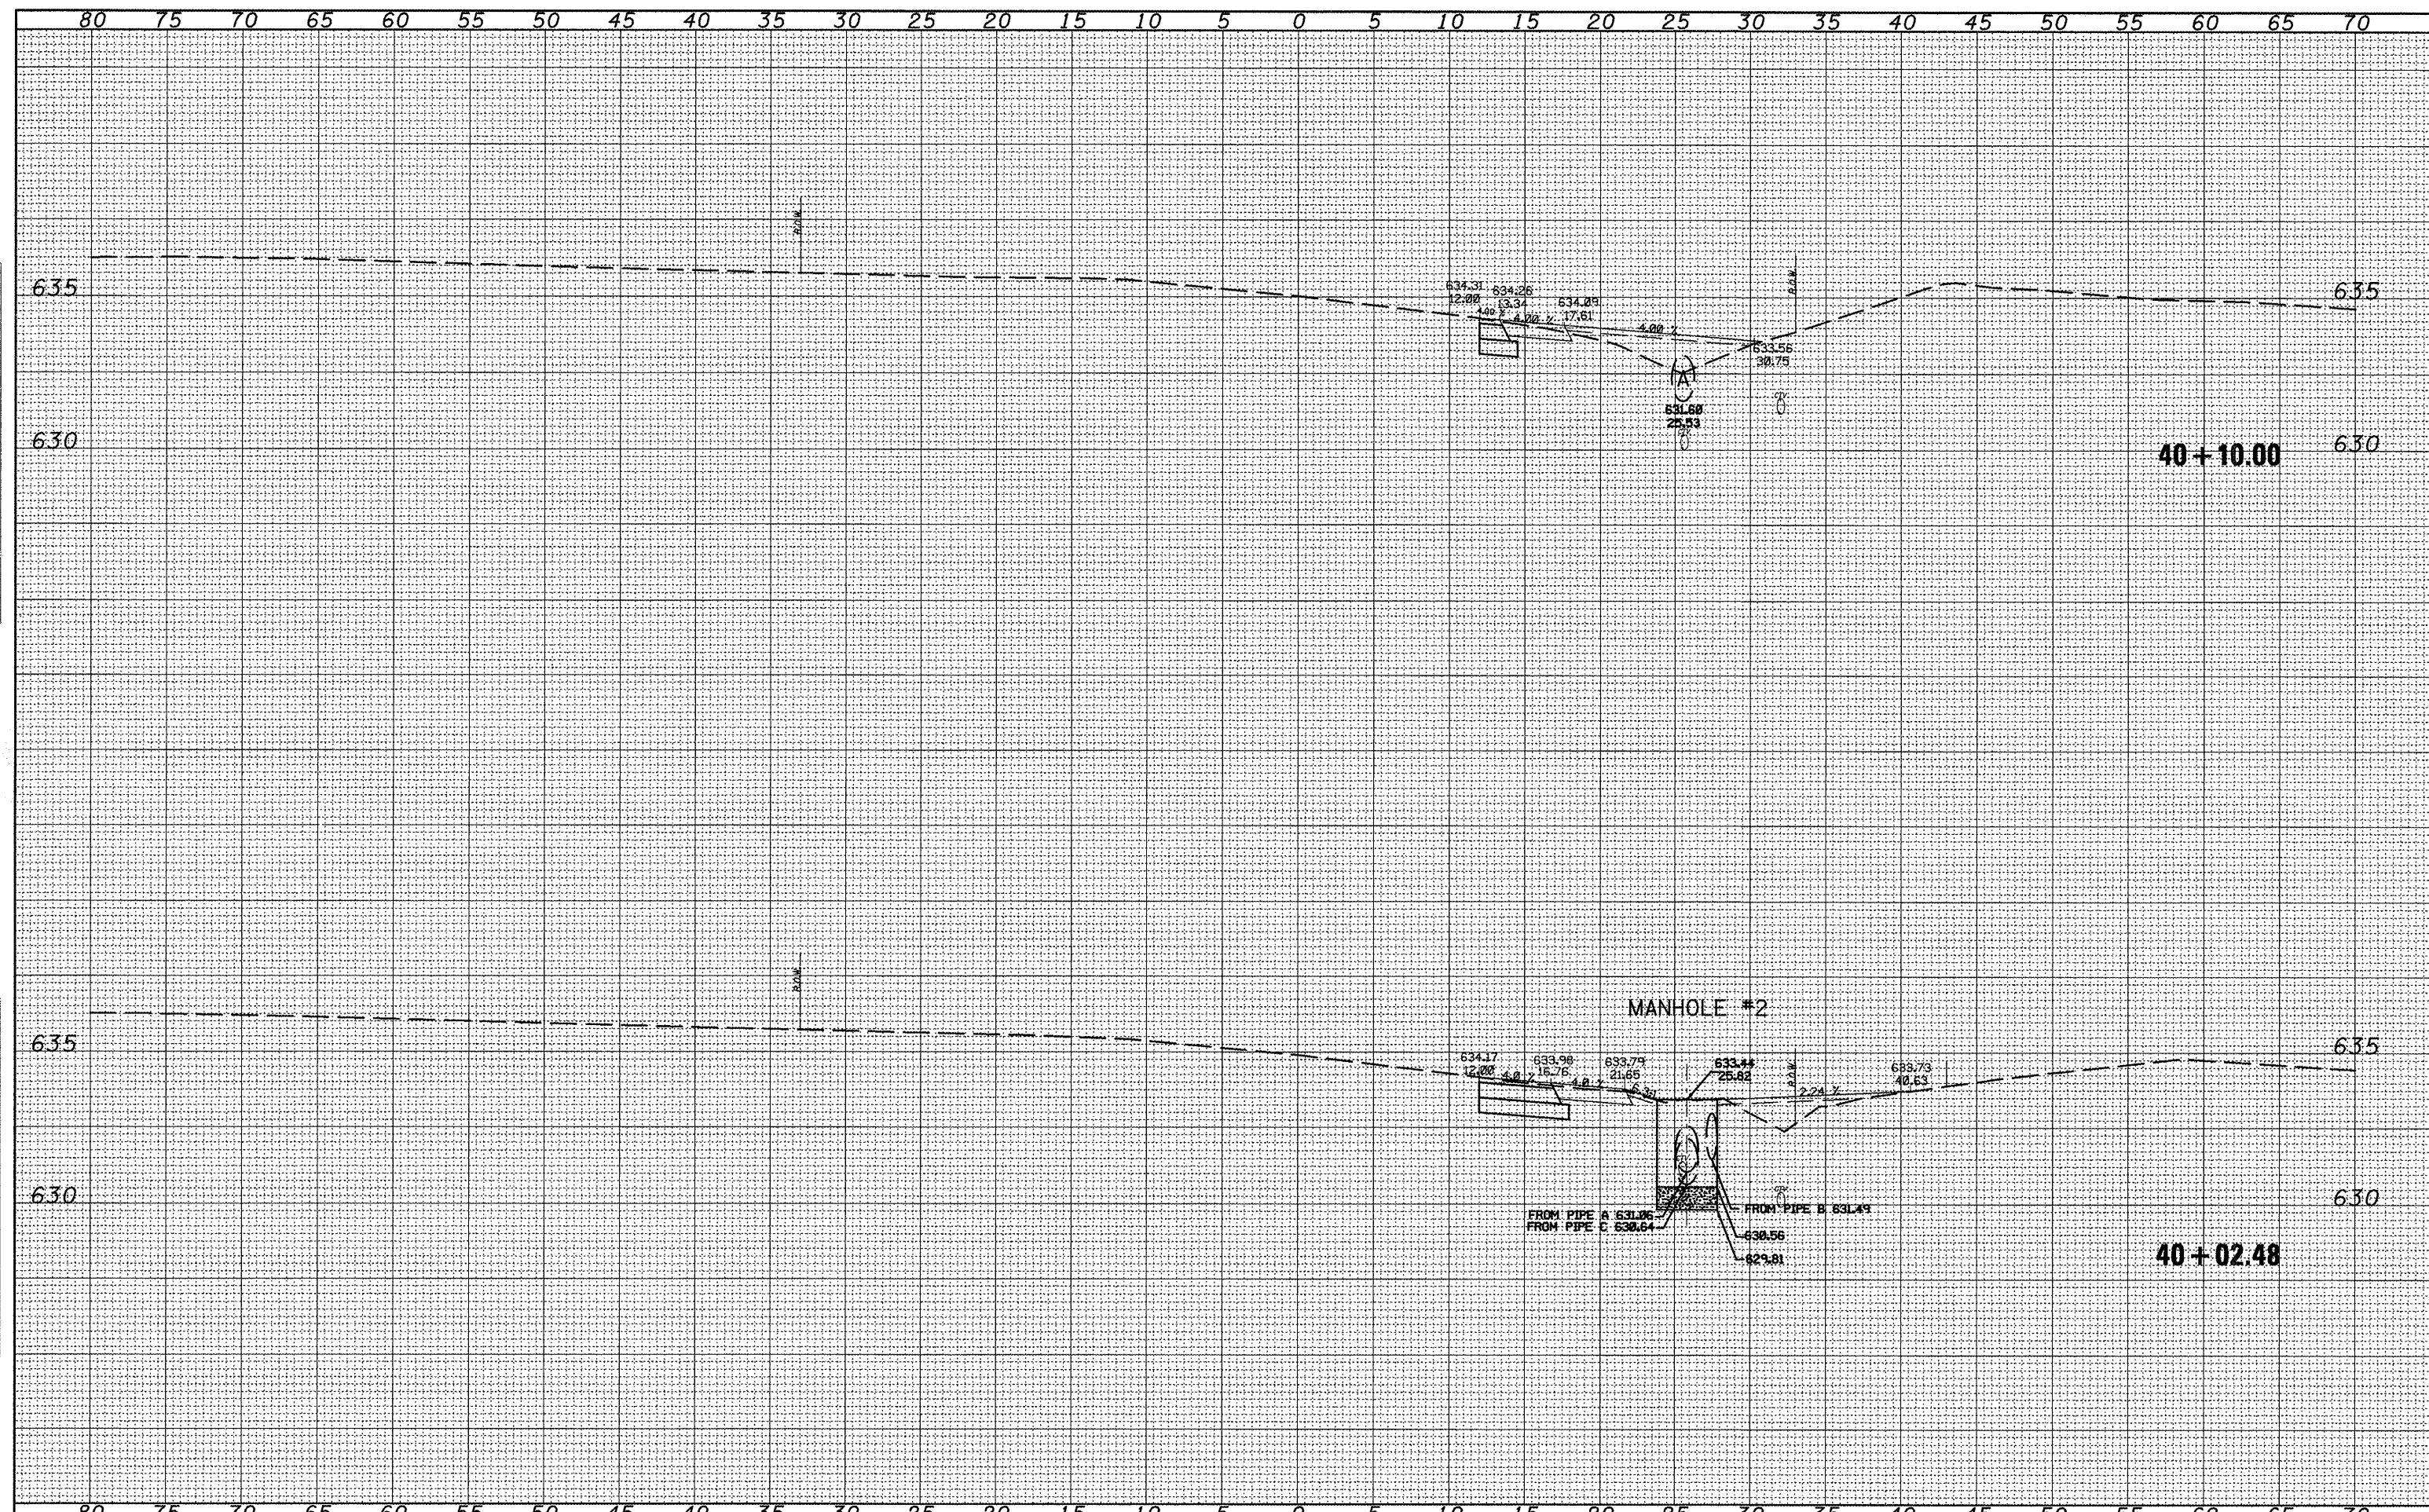

FILE NAME =  
0468934-sh1-xssht.dgn

USER NAME = jabbidjan	DESIGNED -	REVISED -
PLOT SCALE = 10.0000' / IN.	DRAWN -	REVISED -
PLOT DATE = 1/28/2010	CHECKED -	REVISED -
	DATE -	REVISED -

**STATE OF ILLINOIS  
DEPARTMENT OF TRANSPORTATION**

**IL 122  
X-SEC**

SCALE: SHEET NO. OF SHEETS STA. 40+02.48 TO STA. 40+10.00

F.A.P. RTE. 705	SECTION (126)L.I	COUNTY TAZEWELL	TOTAL SHEETS 36	SHEET NO. 30
CONTRACT NO. 68934			ILLINOIS FED. AID PROJECT	