


DATE	
BY	
FINAL SURVEY	
NOTE BOOK	
NO.	
REVISIONS	
DATE	
BY	
DESCRIPTION	

DATE	
BY	
ORIGINAL SURVEY	
NOTE BOOK	
NO.	
REVISIONS	
DATE	
BY	
DESCRIPTION	

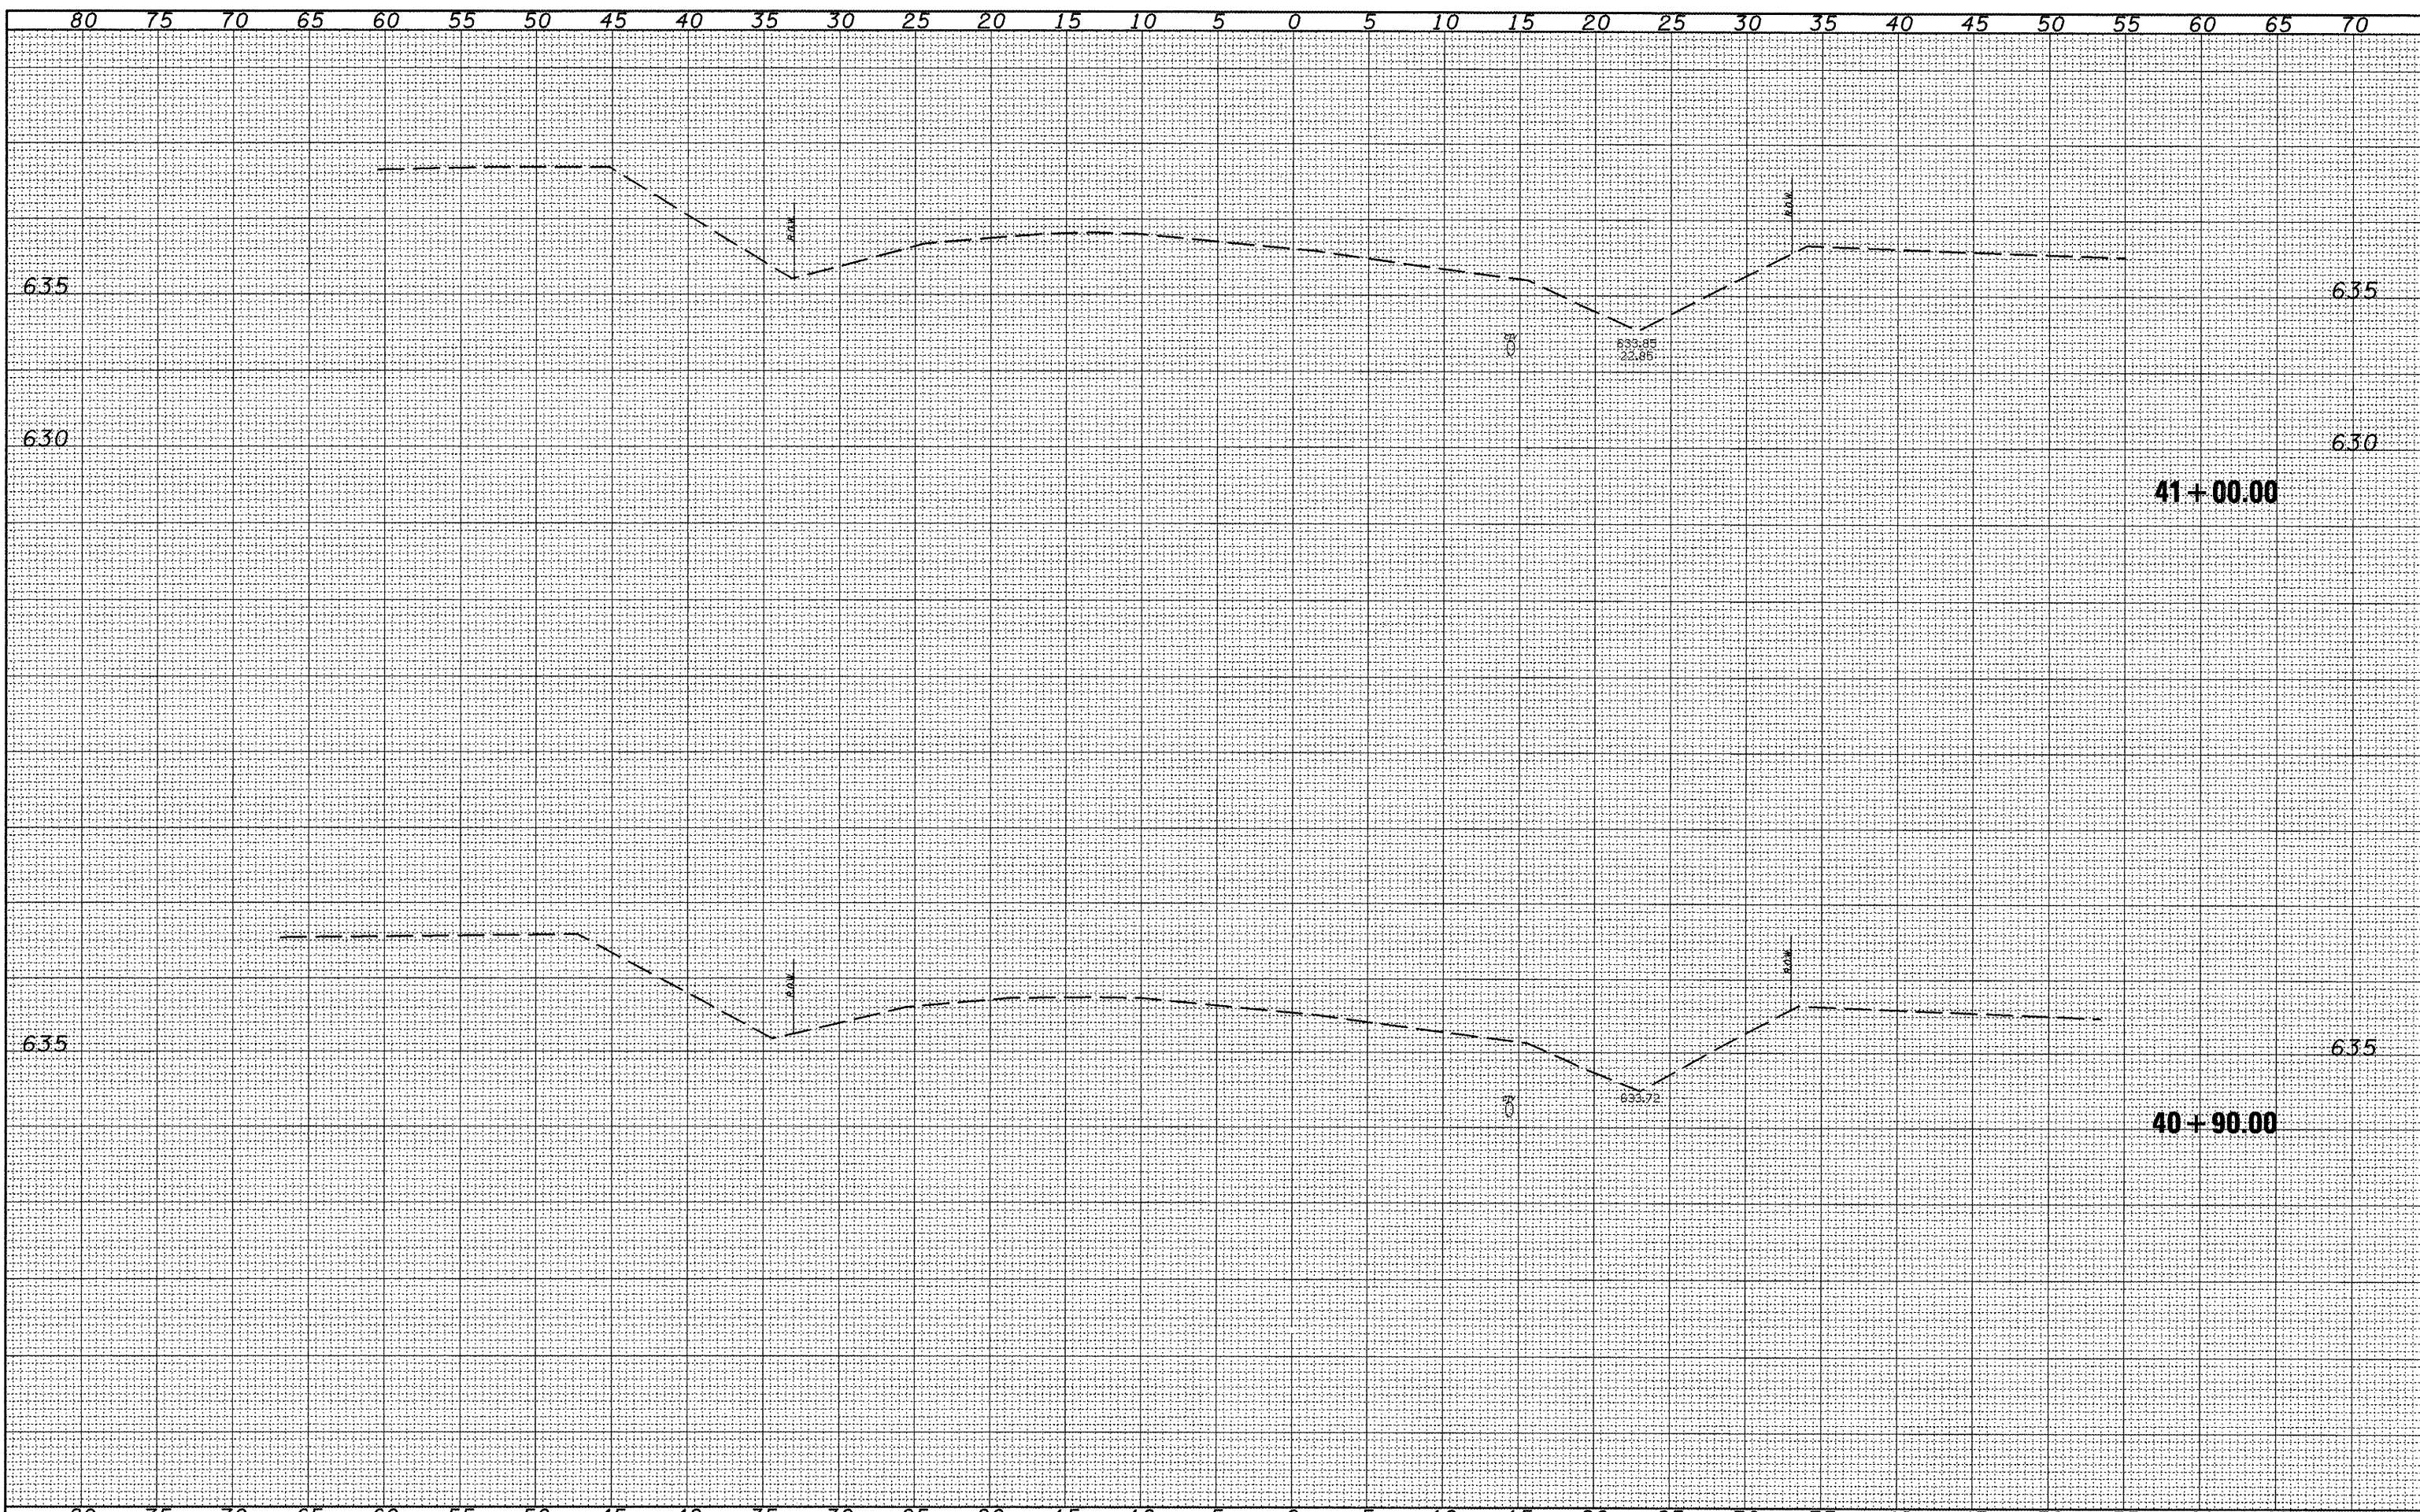

FILE NAME = 0468934-sht-xssht.dgn	USER NAME = lababidism	DESIGNED -	REVISED -	STATE OF ILLINOIS DEPARTMENT OF TRANSPORTATION	IL 122 X-SEC	F.A.P. RTE. 705	SECTION (126)L,I	COUNTY TAZEWELL	TOTAL SHEETS 36	SHEET NO. 33		
PLT SCALE = 10.0000' / IN.	CHECKED -	REVISED -	SCALE:			SHEET NO. OF SHEETS	STA. 40+90.00 TO STA. 41+00.00	CONTRACT NO. 68934				
PLT DATE = 1/28/2010	DATE -	REVISED -	ILLINOIS FED. AID PROJECT									