


BY	DATE

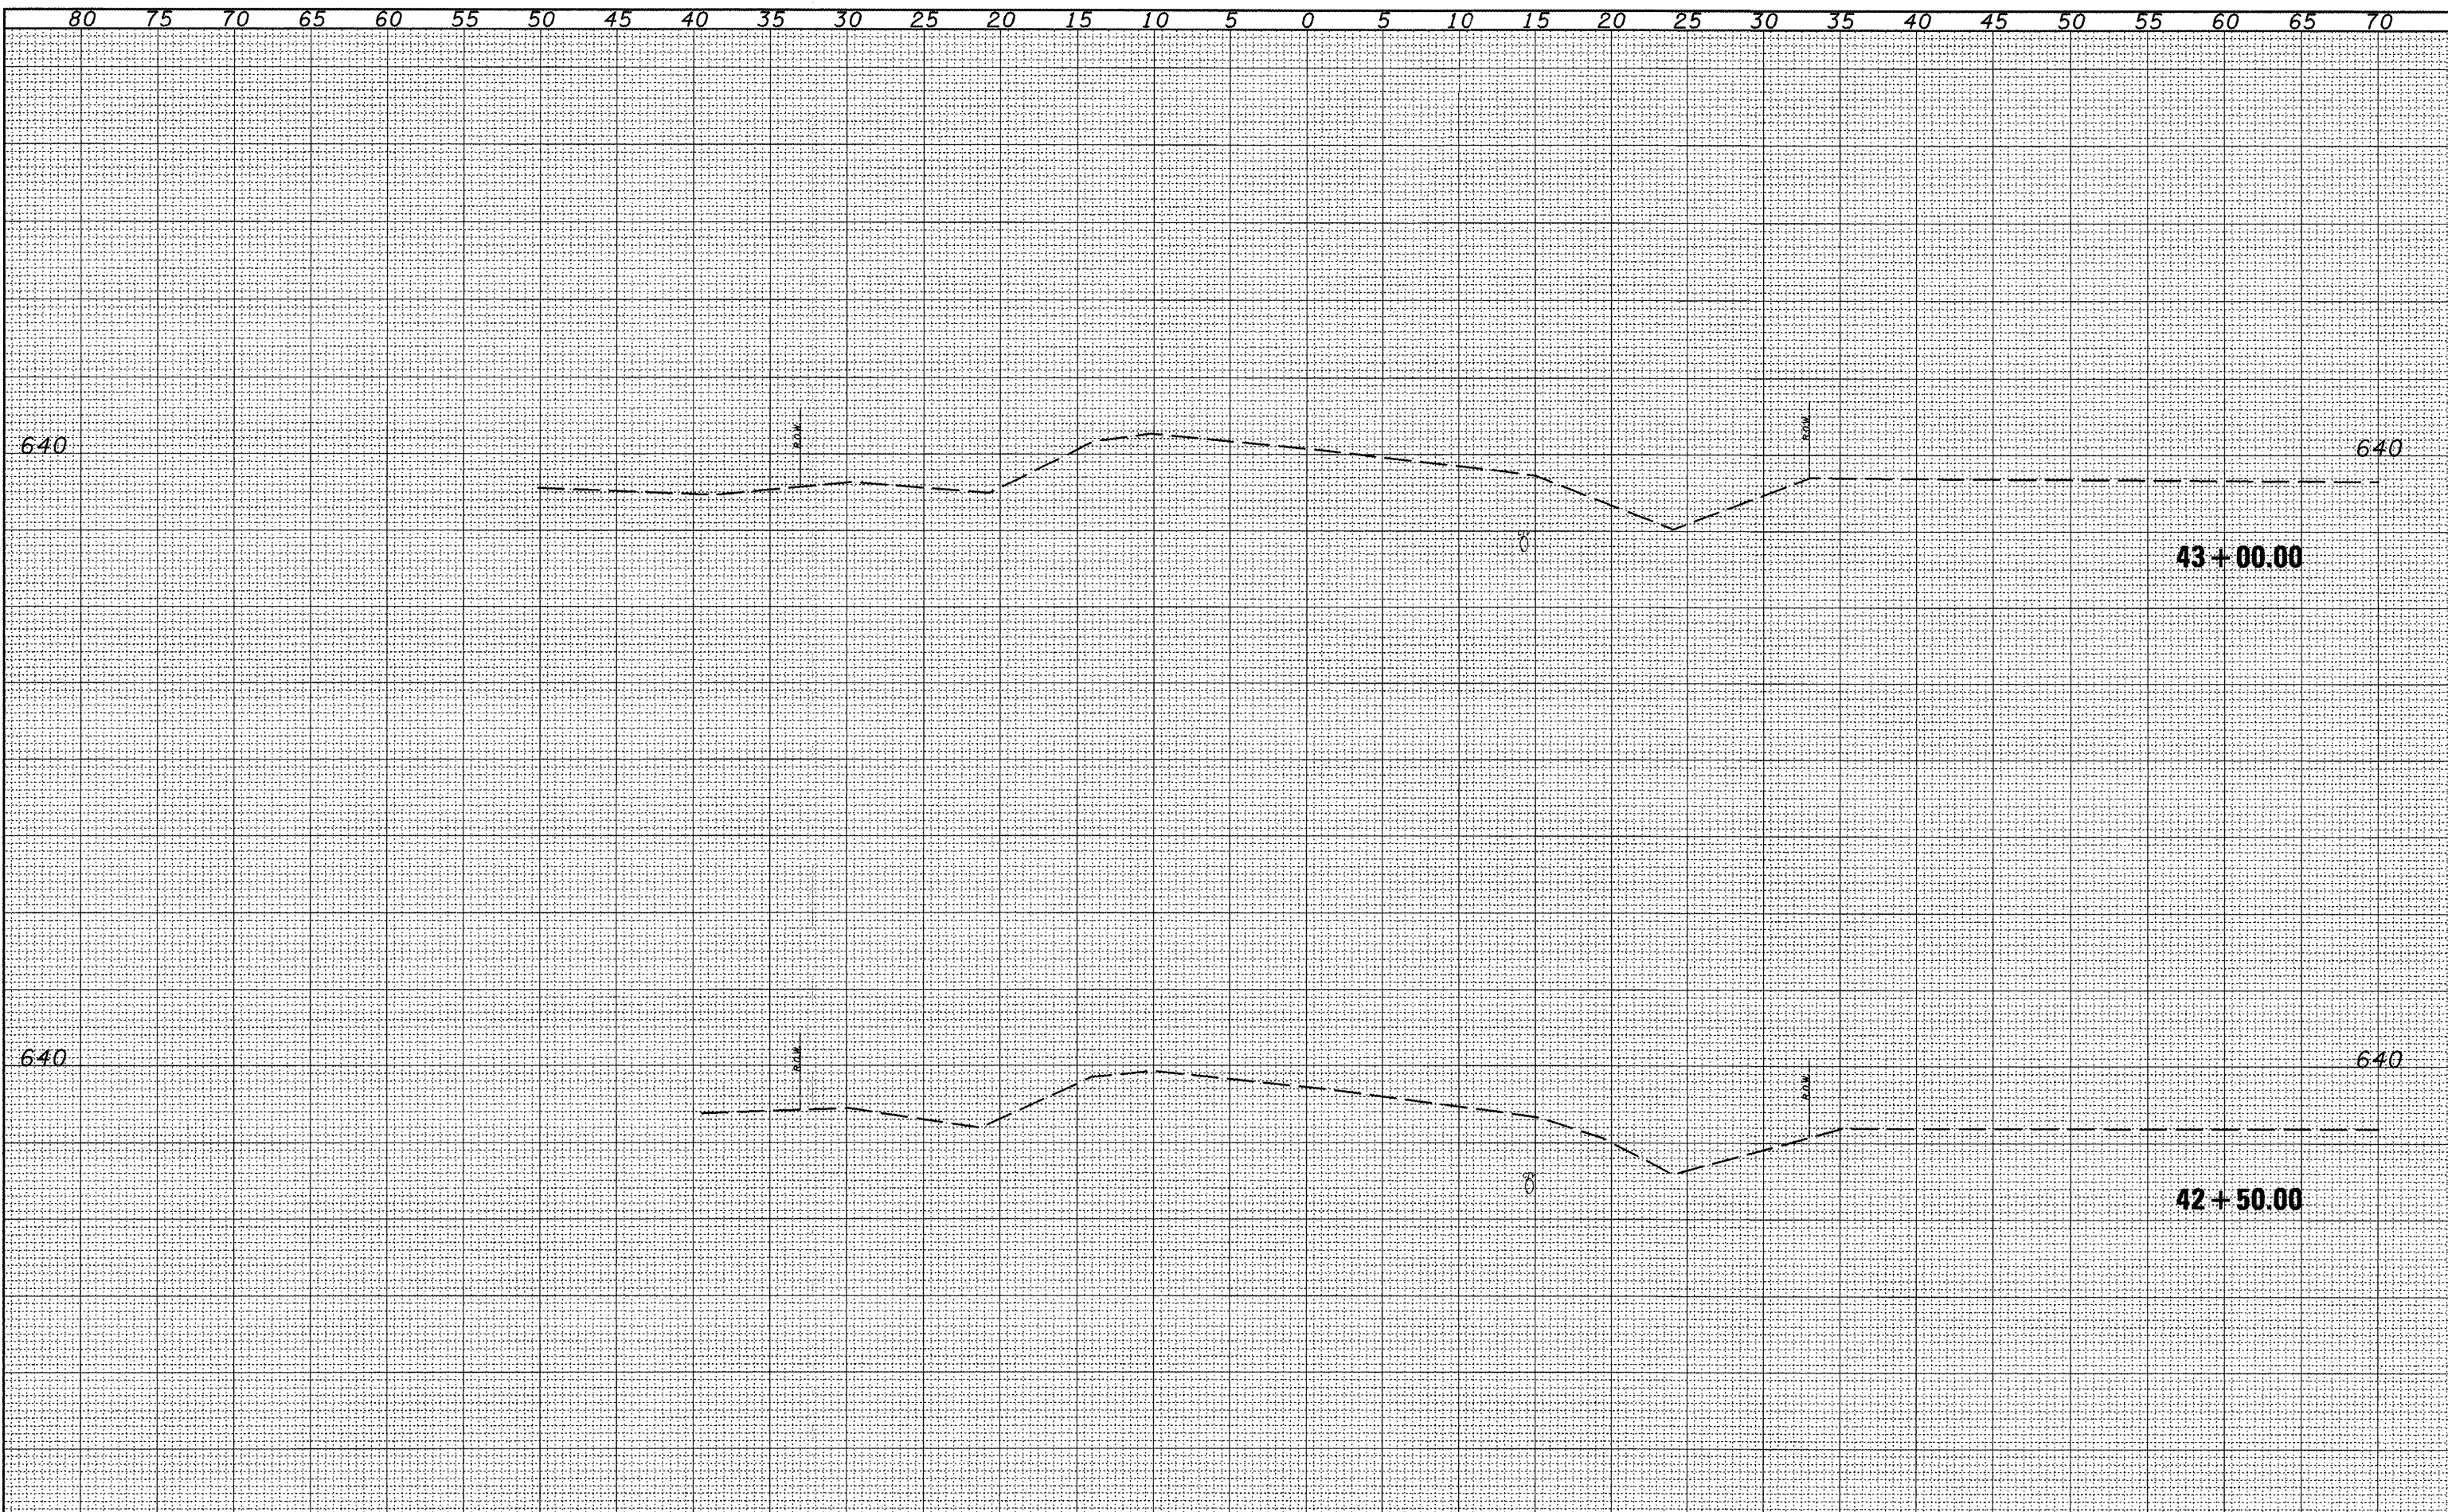

BY	DATE

80 75 70 65 60 55 50 45 40 35 30 25 20 15 10 5 0 5 10 15 20 25 30 35 40 45 50 55 60 65 70

FILE NAME = 0468934-sht-xsh.tdgn			USER NAME = lababidism	DESIGNED -	REVISED -	STATE OF ILLINOIS DEPARTMENT OF TRANSPORTATION	IL 122	F.A.P. RTE. 705	SECTION (126)L,I	COUNTY TAZEWELL	TOTAL	SHEET
PLOT SCALE = 10.0000' / IN.			DRAWN -	REVISED -	SHEETS		NO.					
PLOT DATE = 1/28/2010			CHECKED -	REVISED -	36		35					
			DATE -	REVISED -	SCALE: SHEET NO. OF SHEETS STA. 42+50.00 TO STA. 43+00.00			CONTRACT NO. 68934				

[ILLINOIS] FED. AID PROJECT