


SIDEROADS DETAIL

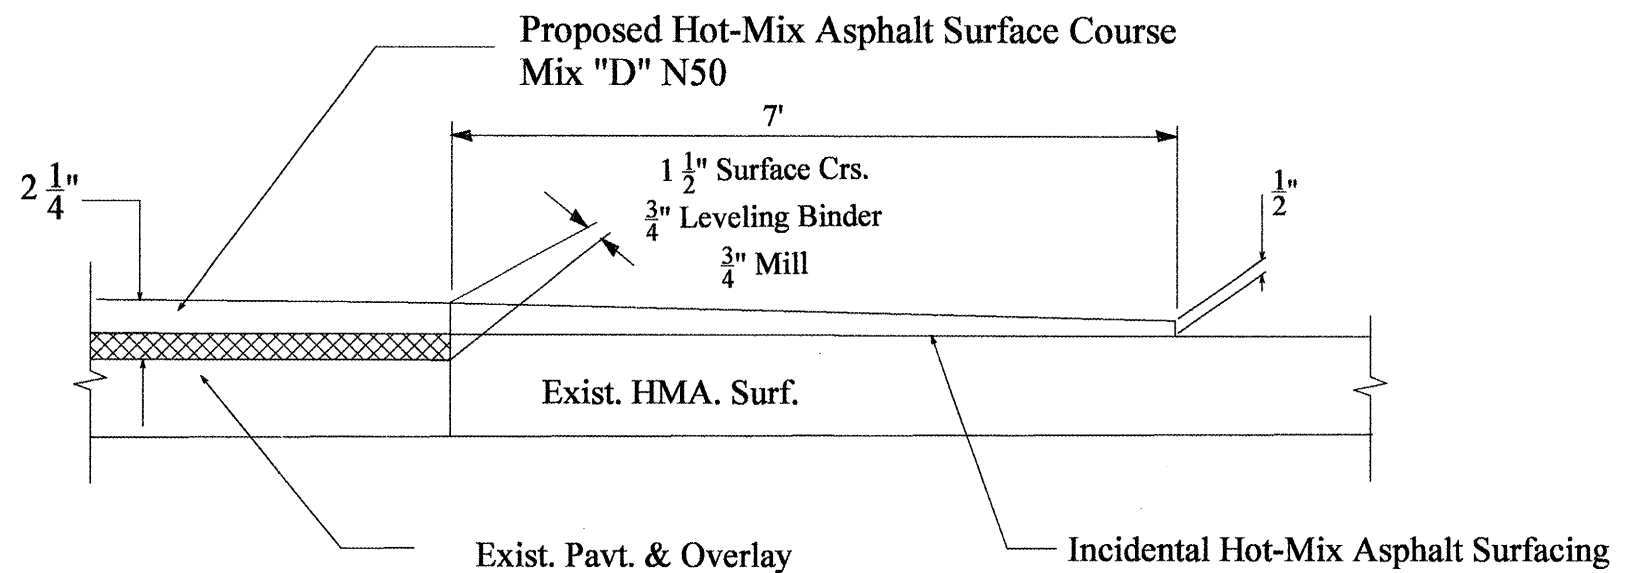

ENTRANCES

FILE NAME =
D468960-sht-plan.dgn

USER NAME = mendexpj
PLOT SCALE = 100.0000' / IN.
PLOT DATE = 1/12/2010

DESIGNED -
DRAWN -
CHECKED -
DATE -

REVISED -
REVISED -
REVISED -
REVISED -

**STATE OF ILLINOIS
DEPARTMENT OF TRANSPORTATION**

SIDE ROAD, ENTRANCES & MAILBOX TURNOUT DETAIL

SCALE: NONE SHEET NO. OF SHEETS STA. TO STA.

F.A.P. RTE.	SECTION	COUNTIES	TOTAL SHEETS	SHEET NO.
648	(126,127) RS-3	WOODFORD & MARSHALL	22	14
CONTRACT NO. 68960				
ILLINOIS FED. AID PROJECT				