


NOT TO SCALE

ROUTE		SECTION	COUNTY	SHEET	
F.A.P.	669	15-RS-6;(14,13,11R)	PEORIA	TOTAL	NO.
MKD.	IL 116	RS-4;(10R)RS-7		65	17

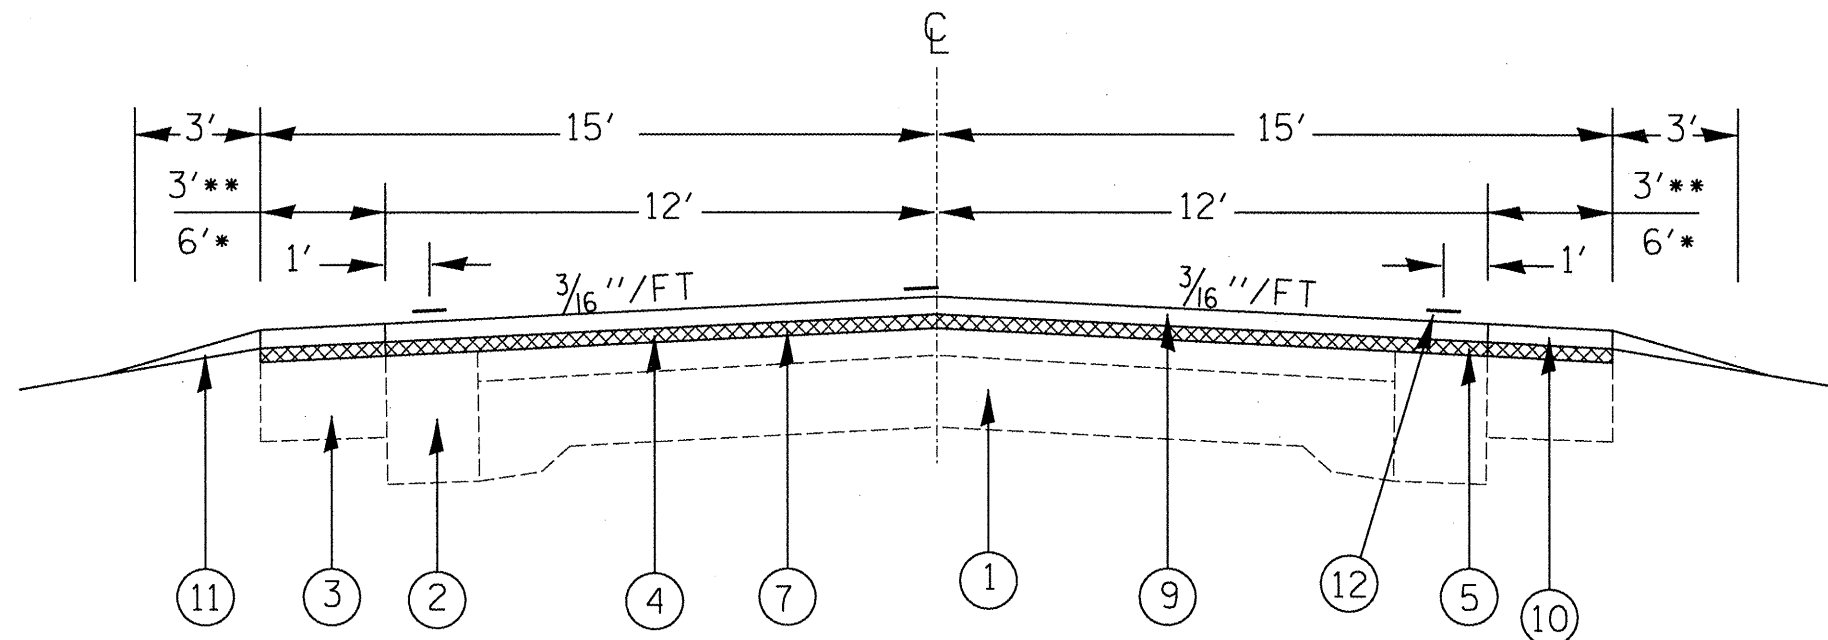

1. EXISTING PCC PAVEMENT
2. EXISTING HOT-MIX ASPHALT WIDENING
3. EXISTING HOT-MIX ASPHALT SHOULDER
4. EXISTING HOT-MIX ASPHALT OVERLAY
5. EXISTING GUTTER
6. PROPOSED HOT-MIX ASPHALT SURFACE REMOVAL, VARIABLE DEPTH
7. PROPOSED HOT-MIX ASPHALT SURFACE REMOVAL, 3/4 "
8. PROPOSED HOT-MIX-ASPHALT SURFACE REMOVAL, 1 1/2"
9. PROPOSED HOT-MIX ASPHALT SURFACE COURSE, MIX "E", N50 1 1/2"
10. PROPOSED HOT-MIX-ASPHALT SHOULDER, MIX "C", N50 1 1/2"
11. PROPOSED AGG. SHLD. TY B (WEDGE)
12. PROPOSED EPOXY PAVEMENT MARKING LINE 4"

- *STA. 516+80 TO STA. 533+05
- *STA. 547+20 TO STA. 647+38
- **STA. 702+06 TO STA. 782+15
- **STA. 17+52 TO STA. 61+90
- **STA. 72+70 TO STA. 90+10
- **STA. 93+38 TO STA. 123+65
- **STA. 217+40 TO STA. 227+82

STATION EQUATION:
 STA. 743+72.29 (BK)
 = STA. 743+81.28 (AH)

TYPICAL SECTIONS
 IL 116