


NOT TO SCALE

ROUTE		SECTION	COUNTY	SHEET	
F.A.P.	669	15-RS-6;(14,13,11R)	PEORIA	TOTAL	NO.
MKD.	IL 116	RS-4;(10R)RS-7		65	23

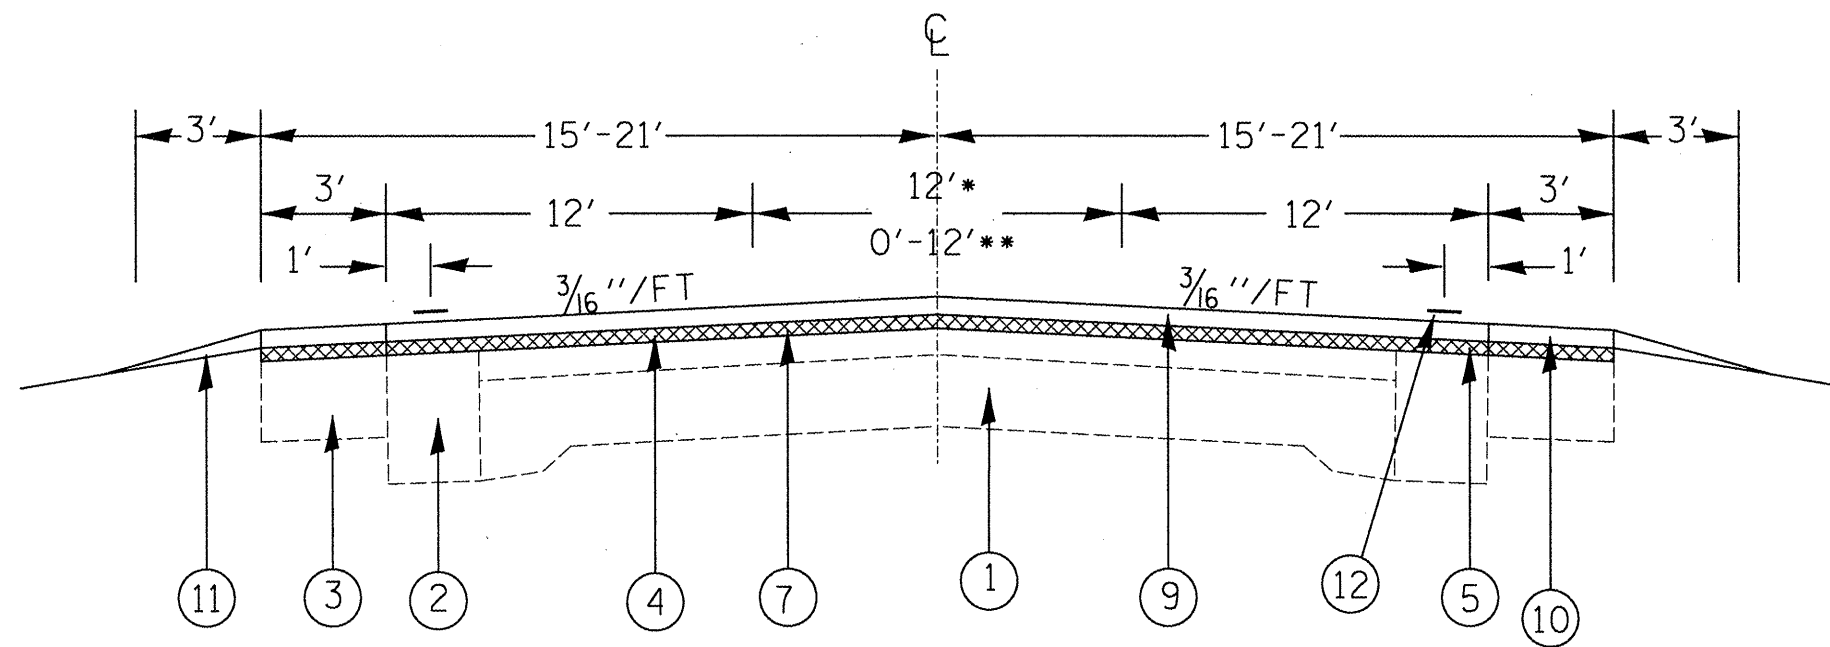

1. EXISTING PCC PAVEMENT
2. EXISTING HOT-MIX ASPHALT WIDENING
3. EXISTING HOT-MIX ASPHALT SHOULDER
4. EXISTING HOT-MIX ASPHALT OVERLAY
5. EXISTING GUTTER
6. PROPOSED HOT-MIX ASPHALT SURFACE REMOVAL, VARIABLE DEPTH
7. PROPOSED HOT-MIX ASPHALT SURFACE REMOVAL, 3/4 "
8. PROPOSED HOT-MIX-ASPHALT SURFACE REMOVAL, 1 1/2"
9. PROPOSED HOT-MIX ASPHALT SURFACE COURSE, MIX "E", N50 1 1/2"
10. PROPOSED HOT-MIX-ASPHALT SHOULDER, MIX "C", N50 1 1/2"
11. PROPOSED AGG. SHLD. TY B (WEDGE)
12. PROPOSED EPOXY PAVEMENT MARKING LINE 4"

- *STA. 694+45 TO STA. 699+14
- **STA. 699+14 TO STA. 702+06
- **STA. 123+65 TO STA. 125+65
- *STA. 125+65 TO STA. 129+37

TYPICAL SECTIONS
IL 116