


ROUTE		SECTION	COUNTY	SHEET	
F.A.S.	1195	132RS-4; 110RS-5	KNOX	TOTAL	NO.
MKD.				65	59

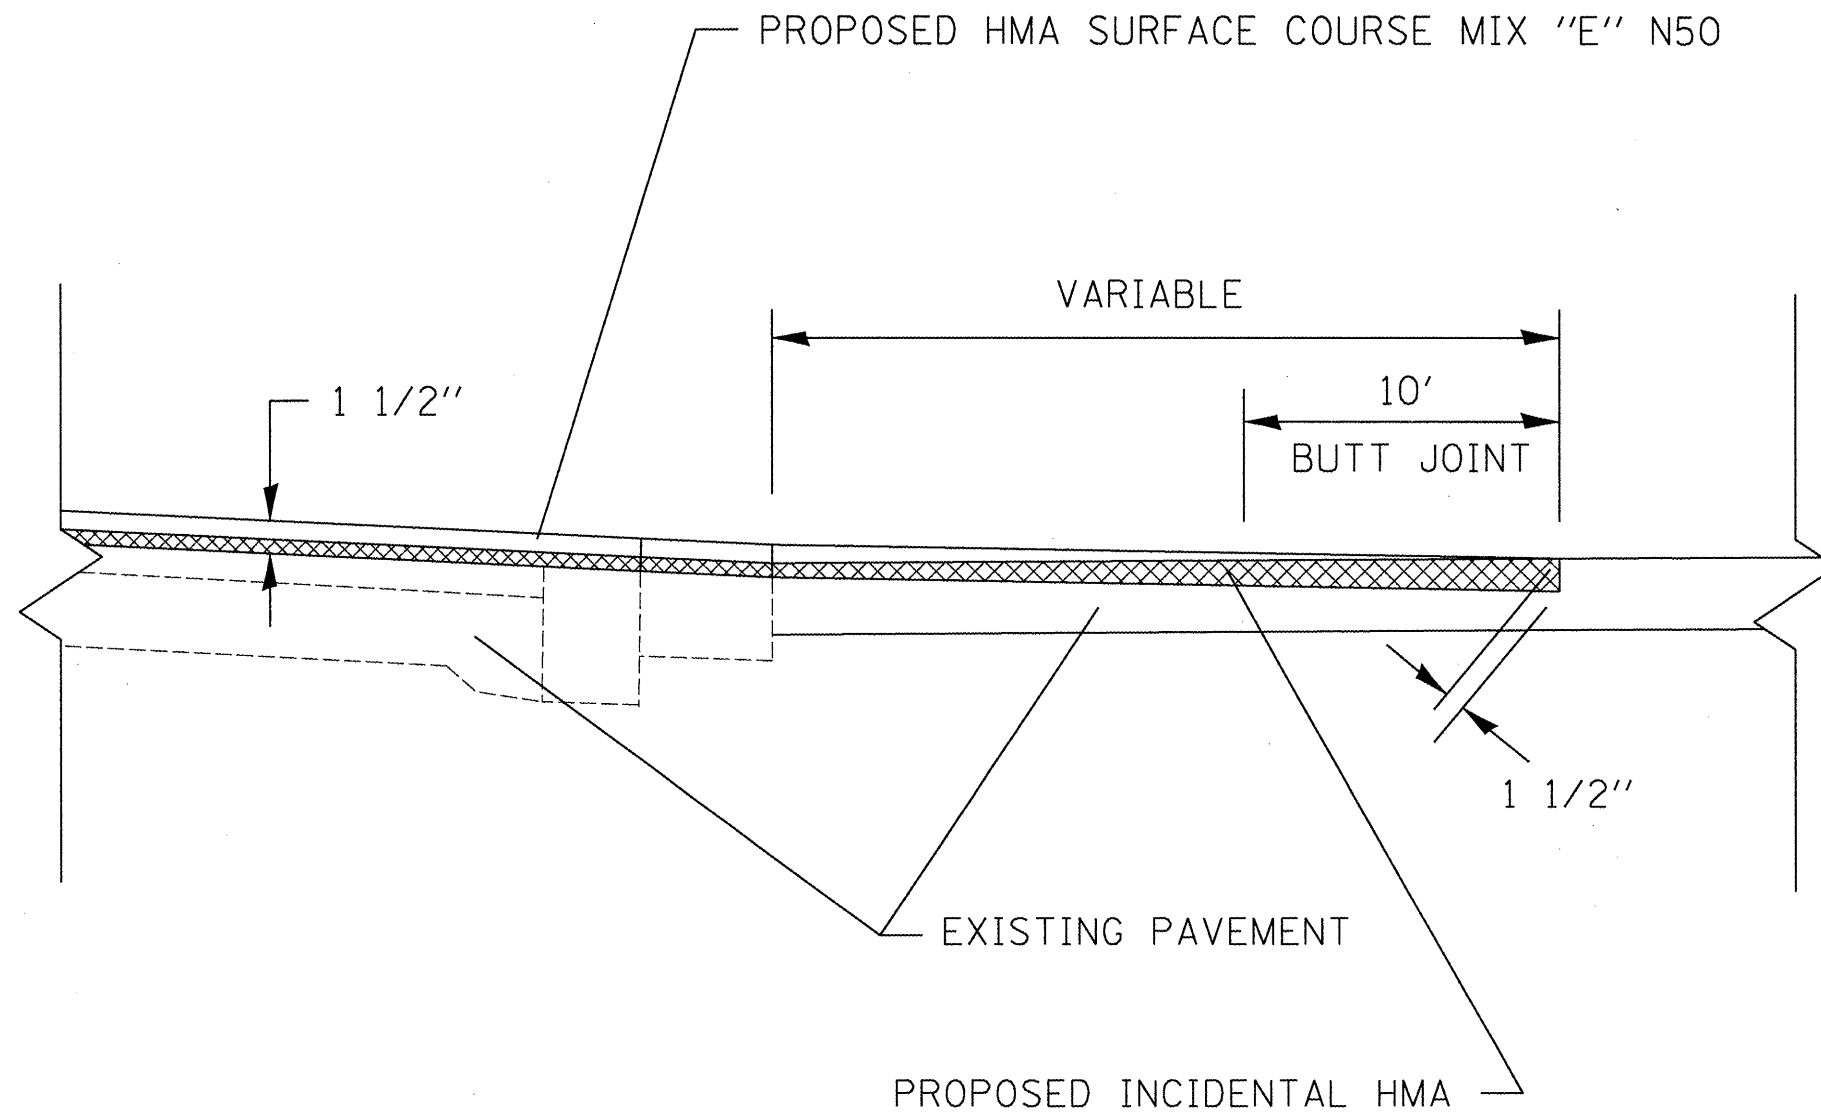

SIDEROAD DETAIL