


F.A.I. RTE.	SECTION	COUNTY	TOTAL SHEETS	SHEET NO.
74	72(7,8,9,9-1)LS-2	PEORIA	14	3
		ILLINOIS	CONTRACT NO. 68972	

D-94-037-10

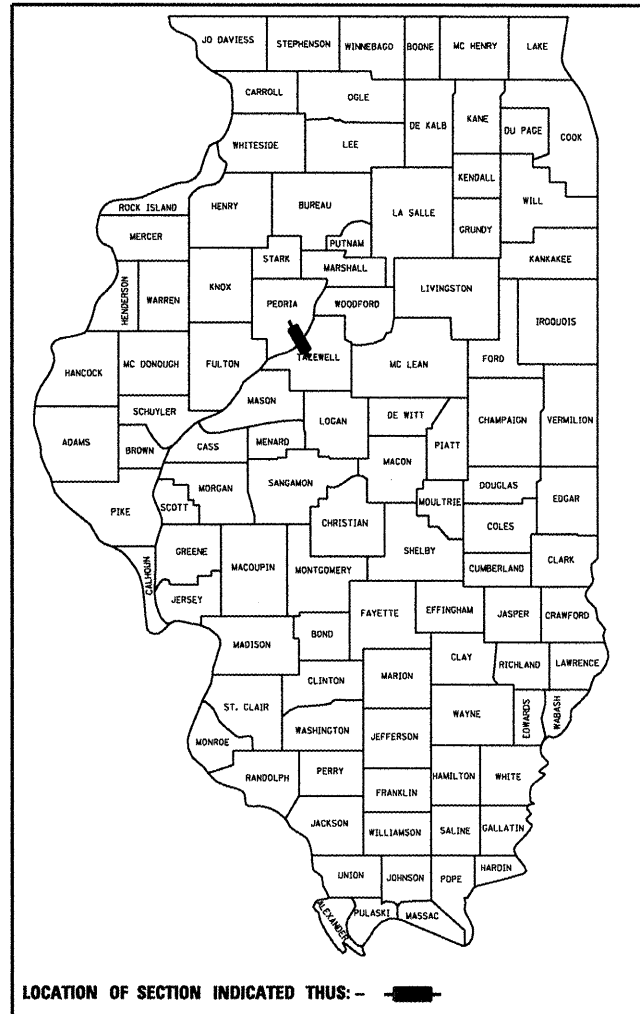

LOCATION OF SECTION INDICATED THUS: - [black rectangle] -

**DESCRIPTION OF WORK**

THE WORK ON THIS PROJECT CONSISTS OF MAINTENANCE OF EXISTING TREES, SHRUBS, VINES, GRASSES AND ASSOCIATED COLLATERAL WORK.

STATE OF ILLINOIS  
DEPARTMENT OF TRANSPORTATION  
DIVISION OF HIGHWAYS

SUBMITTED FEB 16 2010  
[Signature]  
DEPUTY DIRECTOR OF HIGHWAYS, REGION ENGINEER

MARCH 18 2010  
Scott E. Stitt, P.E. /a  
ACTING ENGINEER OF DESIGN AND ENVIRONMENT


MARCH 19 2010  
Christine M. Reed /a  
DIRECTOR OF HIGHWAYS, CHIEF ENGINEER

**PRINTED BY THE AUTHORITY OF THE STATE OF ILLINOIS**

STATE OF ILLINOIS  
DEPARTMENT OF TRANSPORTATION  
DIVISION OF HIGHWAYS  
**PROPOSED HIGHWAY PLANS**

FAI ROUTE 74 (I-74)  
SECTION 72(7,8,9,9-1)LS-2

LANDSCAPE MAINTENANCE  
PEORIA COUNTY  
C-94-079-10

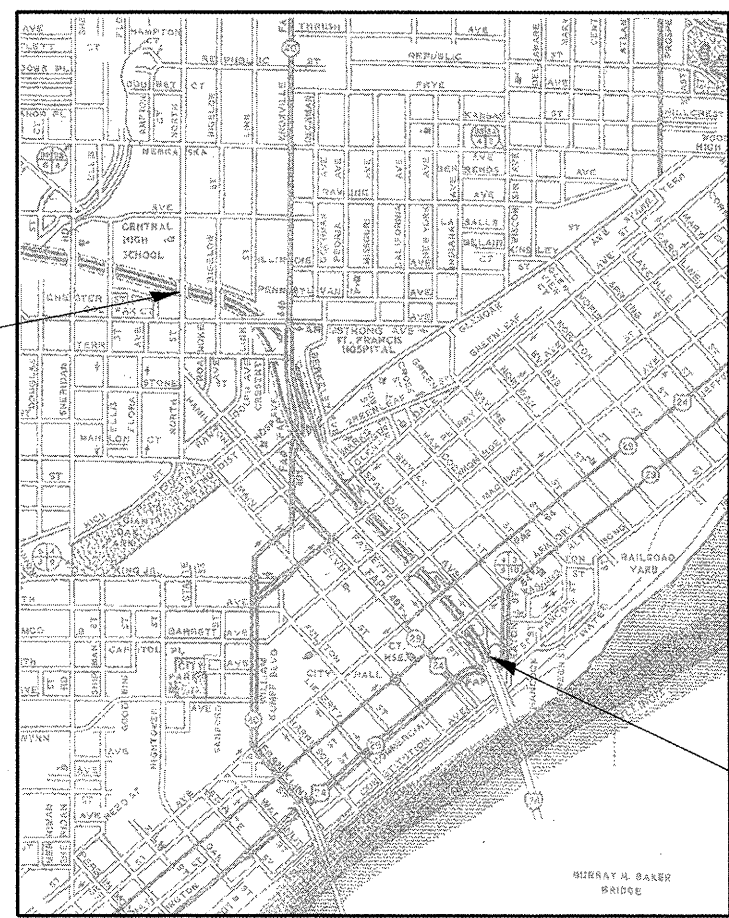

PROJECT BEGINS STA. 148+450

PROJECT ENDS STA. 150+400

GROSS LENGTH = 1.95 KM. = 1.20 MILE  
NET LENGTH = 1.84 KM. = 1.14 MILE

**INDEX OF SHEETS**

- 1 COVER SHEET
- 2 GENERAL NOTES AND COMMITMENTS
- 3 SUMMARY OF QUANTITIES
- 4 CALENDAR OF LANDSCAPING MAINTENANCE
- 5 SCHEDULE OF EXISTING LANDSCAPING ITEMS
- 6 OVERALL SCHEMATIC PLAN
- 7 LANDSCAPE LOCATION PLAN 1
- 8 LANDSCAPE LOCATION PLAN 2
- 9 LANDSCAPE LAYOUT 1
- 10 LANDSCAPE LAYOUT 2
- 11 LANDSCAPE LAYOUT 3
- 12 LANDSCAPE LAYOUT 4
- 13 LANDSCAPE LAYOUT 5
- 14 LANDSCAPE LAYOUT 6
- HIGHWAY STANDARDS

**LIST OF STANDARDS**

- 701001-02
- 701006-03
- 701011-02
- 701101-02
- 701106-02
- 701201-03
- 701301-03
- 701400-04
- 701406-05
- 701411-06
- 701426-03
- 701901-01

J.U.L.I.E.  
JOINT UTILITY LOCATION INFORMATION FOR EXCAVATION  
1-800-892-0123  
OR 811

PROJECT ENGINEER: CHRISTOPHER MAUSHARD 309-671-3453  
LANDSCAPE ARCHITECT: JAMES ALWILL 309-671-4484  
CONTRACT NO. 68972  
CATALOG NO. 031087-64D

PROJECT SPECIFIC GENERAL NOTES

BEFORE STARTING ANY WORK, THE CONTRACTOR SHALL COORDINATE WITH J.U.L.I.E. FOR FIELD LOCATIONS OF BURIED ELECTRIC, TELEPHONE, AND GAS UTILITIES. A 48 HOUR NOTICE IS REQUIRED FOR LOCATION OF EXISTING UTILITIES. SEE ARTICLE 107.31 OF THE STANDARD SPECIFICATIONS.

THE CONTRACTOR WILL BE RESPONSIBLE FOR FIELD VERIFICATION OF LOCATIONS FOR ALL LANDSCAPING ITEMS.

WHERE SECTION OR SUBSECTION MONUMENTS ARE ENCOUNTERED, THE ENGINEER SHALL BE NOTIFIED. THE CONTRACTOR SHALL PROTECT AND PRESERVE ALL PROPERTY MARKERS AND MONUMENTS UNTIL THE OWNER, SURVEYOR, OR AGENT HAS WITNESSED THEIR LOCATION.

REMOVAL OF UNDERBRUSH, DEBRIS OR OTHER MISCELLANEOUS ITEMS TO PROVIDE CARE TO LANDSCAPING ITEMS SHALL BE INCLUDED IN THE COST OF THE ASSOCIATED PAY ITEMS.

COMMITMENTS

COMMITMENTS ARE NOT TO BE ALTERED WITHOUT THE WRITTEN CONSENT OF ALL PARTIES TO WHICH THE COMMITMENT WAS MADE

NO COMMITMENTS HAVE BEEN INCURRED ON THIS PROJECT.

FILE NAME =  
174 LANDSCAPE LAYOUT.dgn

USER NAME = maushardoe

DESIGNED - ---

REVISED - ---

DRAWN - ---

REVISED - ---

PLOT SCALE = 24.0000' / IN.

CHECKED - ---

REVISED - ---

PLOT DATE = 2/13/2010

DATE - ---

REVISED - ---

**STATE OF ILLINOIS  
DEPARTMENT OF TRANSPORTATION**

**GENERAL NOTES AND COMMITMENTS**

F.A.I. RTE.	SECTION	COUNTY	TOTAL SHEETS	SHEET NO.
74	72(7,8,9-1)LS-2	PEORIA	14	2
CONTRACT NO. 68972				
ILLINOIS FED. AID PROJECT				

SCALE: \_\_\_\_\_ SHEET NO. \_\_\_ OF \_\_\_ SHEETS STA. \_\_\_\_\_ TO STA. \_\_\_\_\_

# SUMMARY OF QUANTITIES

URBAN  
Y003  
CONST TYPE CODE  
STATE  
100%

CODE No.	ITEM	UNIT	Tot.QTY		
25000750	MOWING	ACRE	87	87	
67100100	MOBILIZATION	L SUM	1	1	
70101700	TRAFFIC CONTROL AND PROTECTION	L SUM	1	1	
K0026700	TREE CARE	EACH	520	520	
K0026810	SHRUB CARE	EACH	19976	19976	
K0026850	PERENNIAL PLANT CARE	SQ YD	17725	17725	
X0322859	WEED CONTROL PRE-EMERGENT GRANULAR HERBICIDE	POUND	186	186	

## CALENDAR OF MAINTENANCE

PHASE	WORK DATES		MAINTENANCE WORK
	FROM	TO	
I	June 1	June 30	Mow turf areas to a turf height of 3 inches
I	June 1	June 30	Perennial plant care
I	June 1	June 30	Woody plant care. Work cycle must be complete and acceptable on the inspection date
I		July 17	Inspection date for all woody plant care
II	July 1	Sept 30	Mow turf areas to a turf height of 3 inches
II	July 1	Sept 30	Perennial plant care
II	July 1	Sept 30	Woody plant care. Work cycle must be complete and acceptable on the inspection date
II		Sept 18	Inspection date for all woody plant care

FILE NAME =  
174 LANDSCAPE LAYOUT.dgn

USER NAME = maushardce

DESIGNED -

REVISED -

DRAWN -

REVISED -

PLOT SCALE = 24,0000' / IN.

CHECKED -

REVISED -

PLOT DATE = 2/13/2010

DATE -

REVISED -

STATE OF ILLINOIS  
DEPARTMENT OF TRANSPORTATION

CALENDAR OF LANDSCAPE MAINTENANCE

F.A.I.  
RTE.

74

SECTION

7217.8,9,9-1ULS-2

COUNTY

PEORIA

TOTAL  
SHEETS

14

SHEET  
NO.

4

CONTRACT NO. 68972

ILLINOIS FED. AID PROJECT

SCALE: \_\_\_\_\_ SHEET NO. \_\_\_ OF \_\_\_ SHEETS STA. \_\_\_\_\_ TO STA. \_\_\_\_\_

# SCHEDULE OF EXISTING PLANTINGS


KEY	ITEM	COMMON NAME	SIZE	NIT	TOTAL	LOCATION							
						L1	L2	L3	L4	L5	L6		
	DECIDUOUS TREESXXX												
CC	CARYA CORDIFORMIS	BITTERNUT HICKORY	1-1/2" CALIPER, BALLED AND BURLAPPED	EACH	14	4	0	0	8	2	0		
GD	GYMNOCLADUS DIOICUS	KENTUCKY COFFEETREE	2-1/2" CALIPER, BALLED AND BURLAPPED	EACH	20	0	0	0	19	1	0		
QA	QUERCUS BICOLOR	SWAMP OAK	2" CALIPER, BALLED AND BURLAPPED	EACH	79	6	19	3	1	9	41		
AN	ACER NIGRUM	BLACK MAPLE	2-1/2" CALIPER, BALLED AND BURLAPPED	EACH	14	5	8	0	0	1	0		
GB	GINKGO BILOBA	GINKGO	3" CALIPER, BALLED AND BURLAPPED	EACH	19	4	8	0	0	0	7		
GT	GLEDITSIA TRIACANTHOS INERMIS SKYLINE	SKYLINE THORNLESS HONEYLOCUST	2-1/2" CALIPER, BALLED AND BURLAPPED	EACH	24	0	0	2	0	5	17		
UR	ULMUS 'REGAL	REGAL ELM	2-1/2" CALIPER, BALLED AND BURLAPPED	EACH	35	0	19	0	0	0	16		
	ORNAMENTAL TREES												
AC	AMELANCHIER X GRANDIFLORA	AMELANCHIER X GRANDIFLORA	6' HEIGHT, SHRUB FORM, BALLED AND BURLAPPED	EACH	37	0	5	6	6	3	17		
SA	SYRINGA RETICULATA	SYRINGA RETICULATA	7' HEIGHT, CLUMP FORM, BALLED AND BURLAPPED	EACH	42	4	18	0	0	0	20		
SP	SYRINGA PEKINENSIS	SYRINGA PEKINENSIS	7' HEIGHT, CLUMP FORM, BALLED AND BURLAPPED	EACH	7	0	0	0	7	0	0		
MP	MALUS PRAIRIFIRE	PRAIRIFIRE CRABAPPLE	6' HEIGHT, CLUMP FORM, BALLED AND BURLAPPED	EACH	36	6	19	5	1	5	0		
	EVERGREEN TREES												
PN	PINUS NIGRA	AUSTRIAN PINE	3' HEIGHT, CONTAINER	EACH	86	28	22	6	13	11	6		
	SHRUBS												
AF	AMOUPHA FRUITCOSA	INDIGO BUSH	CONTAINER GROWN, 3-GALLON	EACH	91	0	62	0	0	29	0		
FS	FORSYTHIA NORTHERN SUN	NORTHERN SUN BORDER FORSYTHIA	3' HEIGHT, CONTAINER	EACH	489	0	90	0	0	204	195		
HV	HAMAMELIS VERNALIS	VERNAL WITCH HAZEL	2' HEIGHT, BALLED AND BURLAPPED	EACH	187	0	167	0	20	0	0		
HA	HYDRANGEA ARBORESCENS ANNABELLE	ANNABELLE SMOOTH HYDRANGEA	2' HEIGHT CONTAINER	EACH	22	0	0	5	17	0	0		
PA	PEROVSKIA ATRIPLICIFOLIA	PEROVSKIA ATRIPLICIFOLIA	PEROVSKIA ATRIPLICIFOLIA	EACH	1290	0	880	410	0	0	0		
RA	RHUS AROMATICA	FRAGRANT SUMAC	2' WIDTH, CONTAINER	EACH	2863	69	640	0	777	184	1193		
RG	RHUS GLABRA	SMOOTH SUMAC	3' HEIGHT, CONTAINER	EACH	663	68	418	165	0	12	0		
SPA	SYRINGA PATULA MISS KIM	MISS KIM MANCHURIAN LILAC	2' HEIGHT, CONTAINER	EACH	824	0	365	296	63	0	100		
RS	RHODOTYPOS SCANDENS	BLACK JETBEAD	3' HEIGHT, CONTAINER	EACH	1510	290	725	435	24	36	0		
RH	ROBINIA HISPIDA	BRISTLY LOCUST	3' HEIGHT, CONTAINER	EACH	351	0	0	100	0	89	162		
RR	ROSA RUGOSA X MEIDOMONAC BONICA	BONICA RUGOSO ROSA	3' HEIGHT, CONTAINER	EACH	155	0	0	155	0	0	0		
RRC	ROSA RUGOSA X CHUCKLES	CHUCKLES RUGOSA ROSA	3' HEIGHT, CONTAINER	EACH	1750	0	220	570	330	0	630		
	EVERGREEN SHRUBS												
JH	JUNIPERUS HORIZONTALIS HUGHES	HUGHES CREEPING JUNIPER	18" WIDTH, CONTAINER	EACH	1120	0	0	260	144	297	419		
JC	JUNIPERUS CHINENSIS	KALLAYS COMPACTA	18" WIDTH, CONTAINER	EACH	1258	0	647	290	122	117	82		
	VINES												
PQ	PARTHENOCISSUS QUINQUEFOLIA	VIRGINIA CREEPER	1-GALLON POT	EACH	291	40	65	0	56	74	56		
JT	PARTHENOCISSUS TRICUSPIDATA	BOSTON IVY	1-GALLON POT	EACH	72	48	0	0	0	24	0		
CT	CLEMATIS MAXIMOWICZIANA	SWEET AUTUMN CLEMATIS	3-GALLON POT	EACH	85	14	9	0	62	0	0		
CR	CAMPSIS RADICAN	MINNESOTA TRUMPET VINE	1-GALLON POT	EACH	45	0	0	0	21	24	0		
LS	LONICERA SEMPERVIRENS	HONEYSUCKLE	1-GALLON POT	EACH	567	8	26	0	0	418	115		
	PERENNIALS AND GROUNDCOVERS												
	PERENNIAL PLANTS, WILDFLOWERS	PERENNIAL PLANTS, WILDFLOWERS		HA	0.19	0.07	0.03	0.00	0.00	0.00	0.09		
	PERENNIAL PLANTS, FOR SUN	PERENNIAL PLANTS, FOR SUN	1-GALLON POT, 12" O.C.	EACH	28103	2153	4965	11750	0	0	9235		
	SEEDING, CLASS 4A	SEEDING, CLASS 4A		HA	1.55	0.52	0.93	0.10	0.00	0.00	0.00		
	SEEDING, CLASS 2A	SEEDING, CLASS 2A		HA	3.34	0.04	0.06	0.10	2.89	0.25	0.00		
	INTERSEEDING CLASS 2A			HA	4.89	0.56	0.99	0.21	2.89	0.25	0.00		
	MOWING			HA	53.81	6.13	10.89	2.28	31.79	2.73	0.00		
	MULCH, METHOD 2			HA	1.38	0.06	0.45	0.27	0.17	0.13	0.31		
	BACKFLOW PREVENTER AND ENCLOSURE			EACH	5		1	2			2		
	MOBILIZATION			L.S.	1								
	TRAFFIC CONTROL AND PROTECTION			L.S.	1								

### LEGEND:

- L1 LANDSCAPE LAYOUT-1
- L2 LANDSCAPE LAYOUT-2
- L3 LANDSCAPE LAYOUT-3
- L4 LANDSCAPE LAYOUT-4
- L5 LANDSCAPE LAYOUT-5
- L6 LANDSCAPE LAYOUT-6

THIS SCHEDULE IS PROVIDED FOR INFORMATION ON LOCATION OF EXISTING PLANTINGS

FILE NAME = 174 LANDSCAPE LAYOUT.dgn	USER NAME = moushardoe	DESIGNED - --- DRAWN - ---	REVISED - - - - - REVISED - - - - - REVISED - - - - -	<b>STATE OF ILLINOIS DEPARTMENT OF TRANSPORTATION</b>	<b>SCHEDULE OF LANDSCAPING ITEMS FOR INFORMATIONAL PURPOSES ONLY</b>	F.A.I. RTE. 74	SECTION 72(7,8,9,9-1)LS-2	COUNTY PEORIA	TOTAL SHEETS 14	SHEET NO. 5	CONTRACT NO. 68972
PLOT SCALE = 24,0000' / IN.	CHECKED - --- DATE - ---	REVISED - - - - - REVISED - - - - - REVISED - - - - -	SCALE: _____			SHEET NO. ____ OF ____ SHEETS	STA. _____ TO STA. _____	ILLINOIS FED. AID PROJECT			

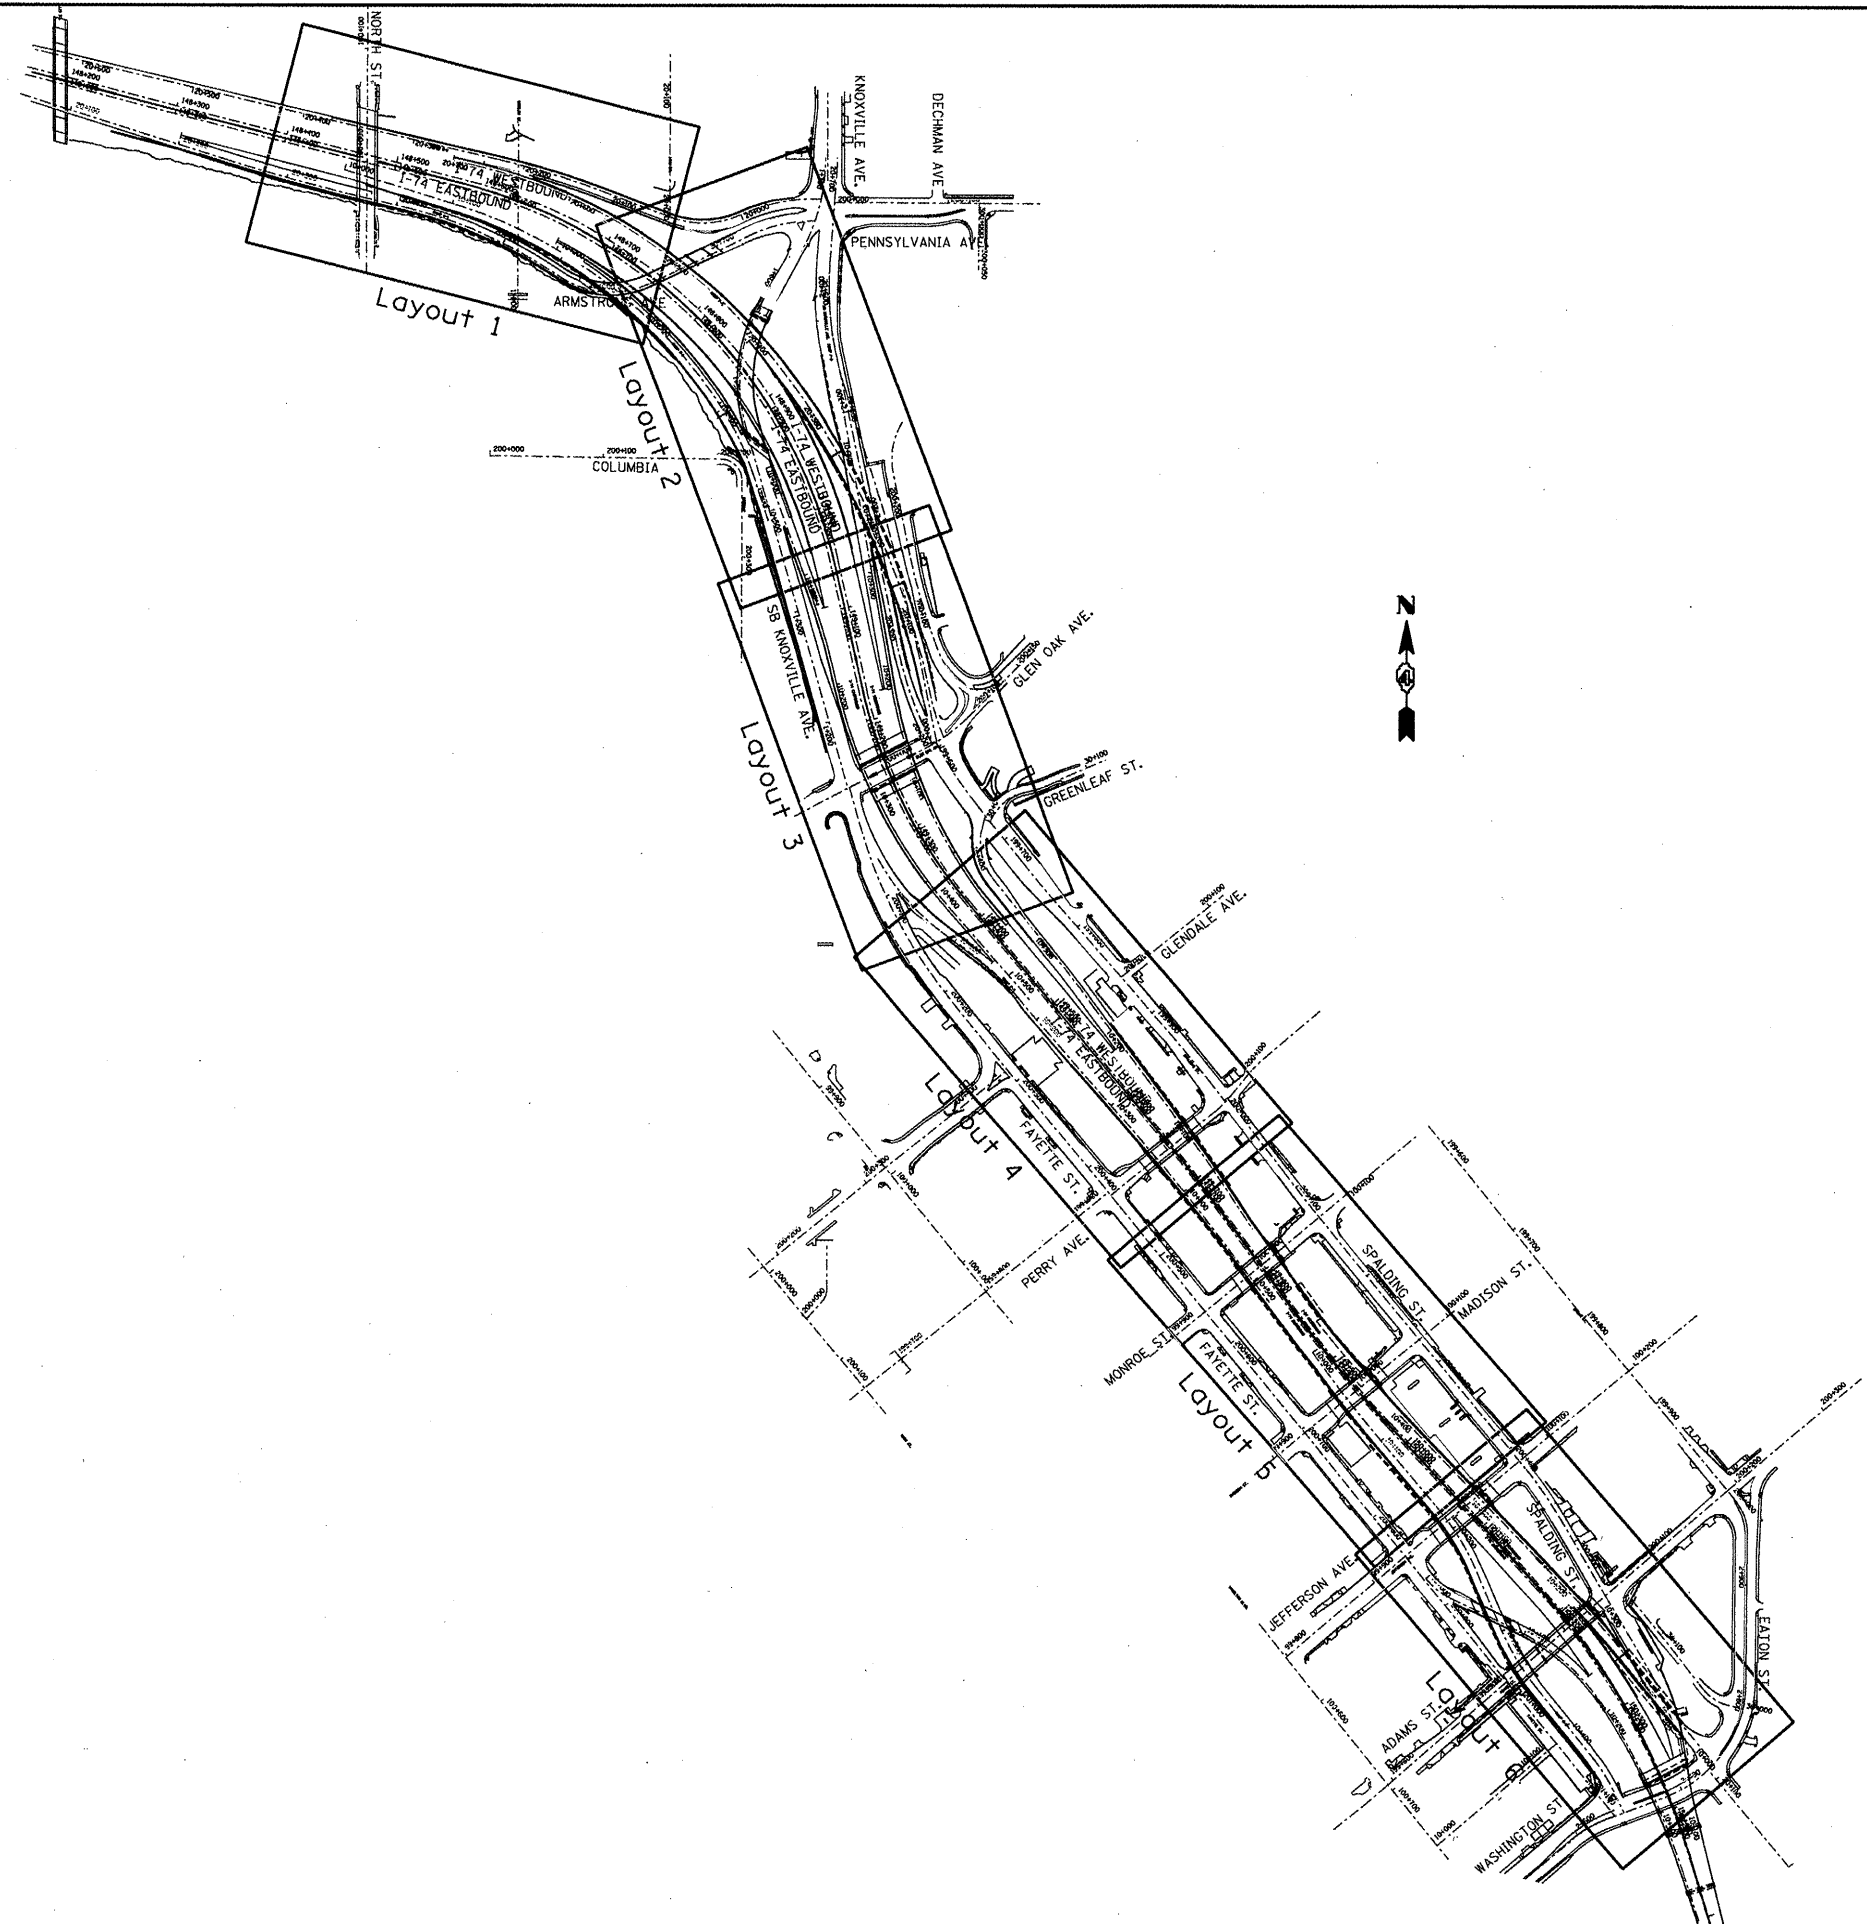

FILE NAME = 174-OVERALL-SCHEMATIC.dgn  
 USER NAME = maushardce  
 PLOT SCALE = 1/70.0000" = 1" / 70'  
 PLOT DATE = 2/13/2010

DESIGNED -  
 DRAWN -  
 CHECKED -  
 DATE -


REVISED -  
 REVISED -  
 REVISED -  
 REVISED -

STATE OF ILLINOIS  
 DEPARTMENT OF TRANSPORTATION

OVERALL SCHEMATIC PLAN

SCALE: \_\_\_\_\_ SHEET NO. \_\_\_\_\_ OF \_\_\_\_\_ SHEETS STA. \_\_\_\_\_ TO STA. \_\_\_\_\_

F.A.I. RTE.	SECTION	COUNTY	TOTAL SHEETS	SHEET NO.
74	72(7,8,9,9-1)LS-2	PEORIA	14	6
CONTRACT NO. 68972			ILLINOIS FED. AID PROJECT	

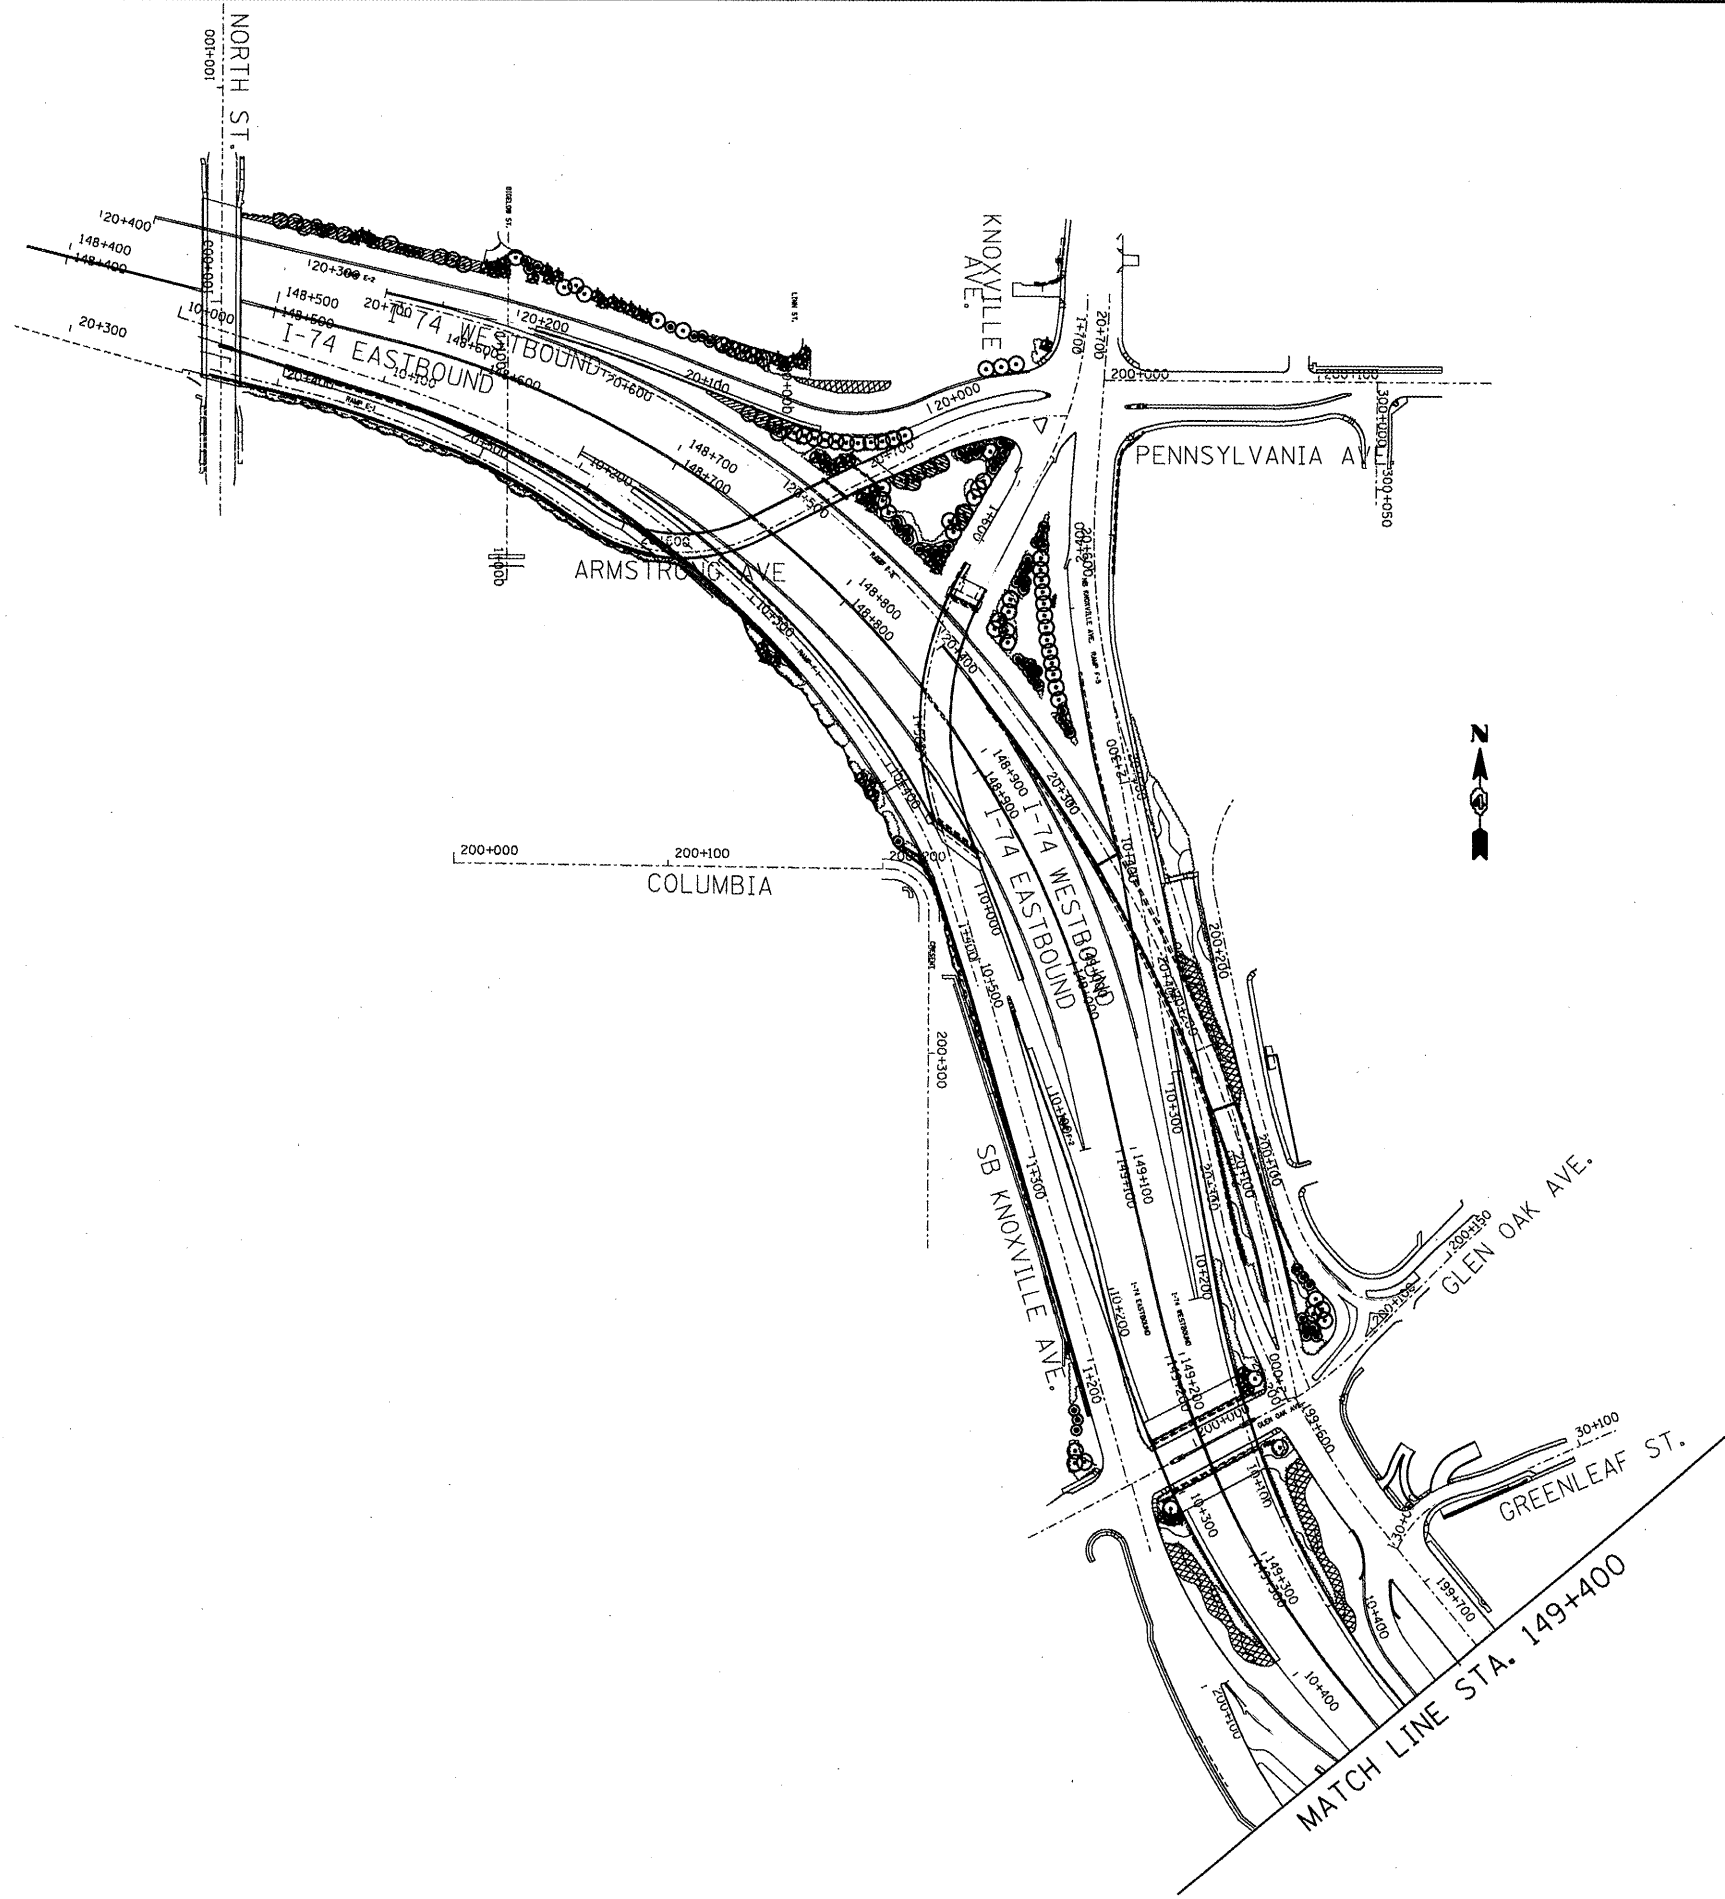

FILE NAME = 174 LANDSCAPE LOC PLAN.dgn

USER NAME = maushardoe  
 PLOT SCALE = 90.0000' / IN.  
 PLOT DATE = 2/13/2010


DESIGNED -	---	REVISED -	-----
DRAWN -	---	REVISED -	-----
CHECKED -	---	REVISED -	-----
DATE -	---	REVISED -	-----

**STATE OF ILLINOIS  
 DEPARTMENT OF TRANSPORTATION**

**LANDSCAPE LOCATION PLAN 1**

SCALE: \_\_\_\_\_ SHEET NO. \_\_\_\_ OF \_\_\_\_ SHEETS STA. \_\_\_\_\_ TO STA. \_\_\_\_\_

F.A.I. RTE.	SECTION	COUNTY	TOTAL SHEETS	SHEET NO.
74	72(7,8,9,9-1)LS-2	PEORIA	14	7
CONTRACT NO. 68972			ILLINOIS FED. AID PROJECT	

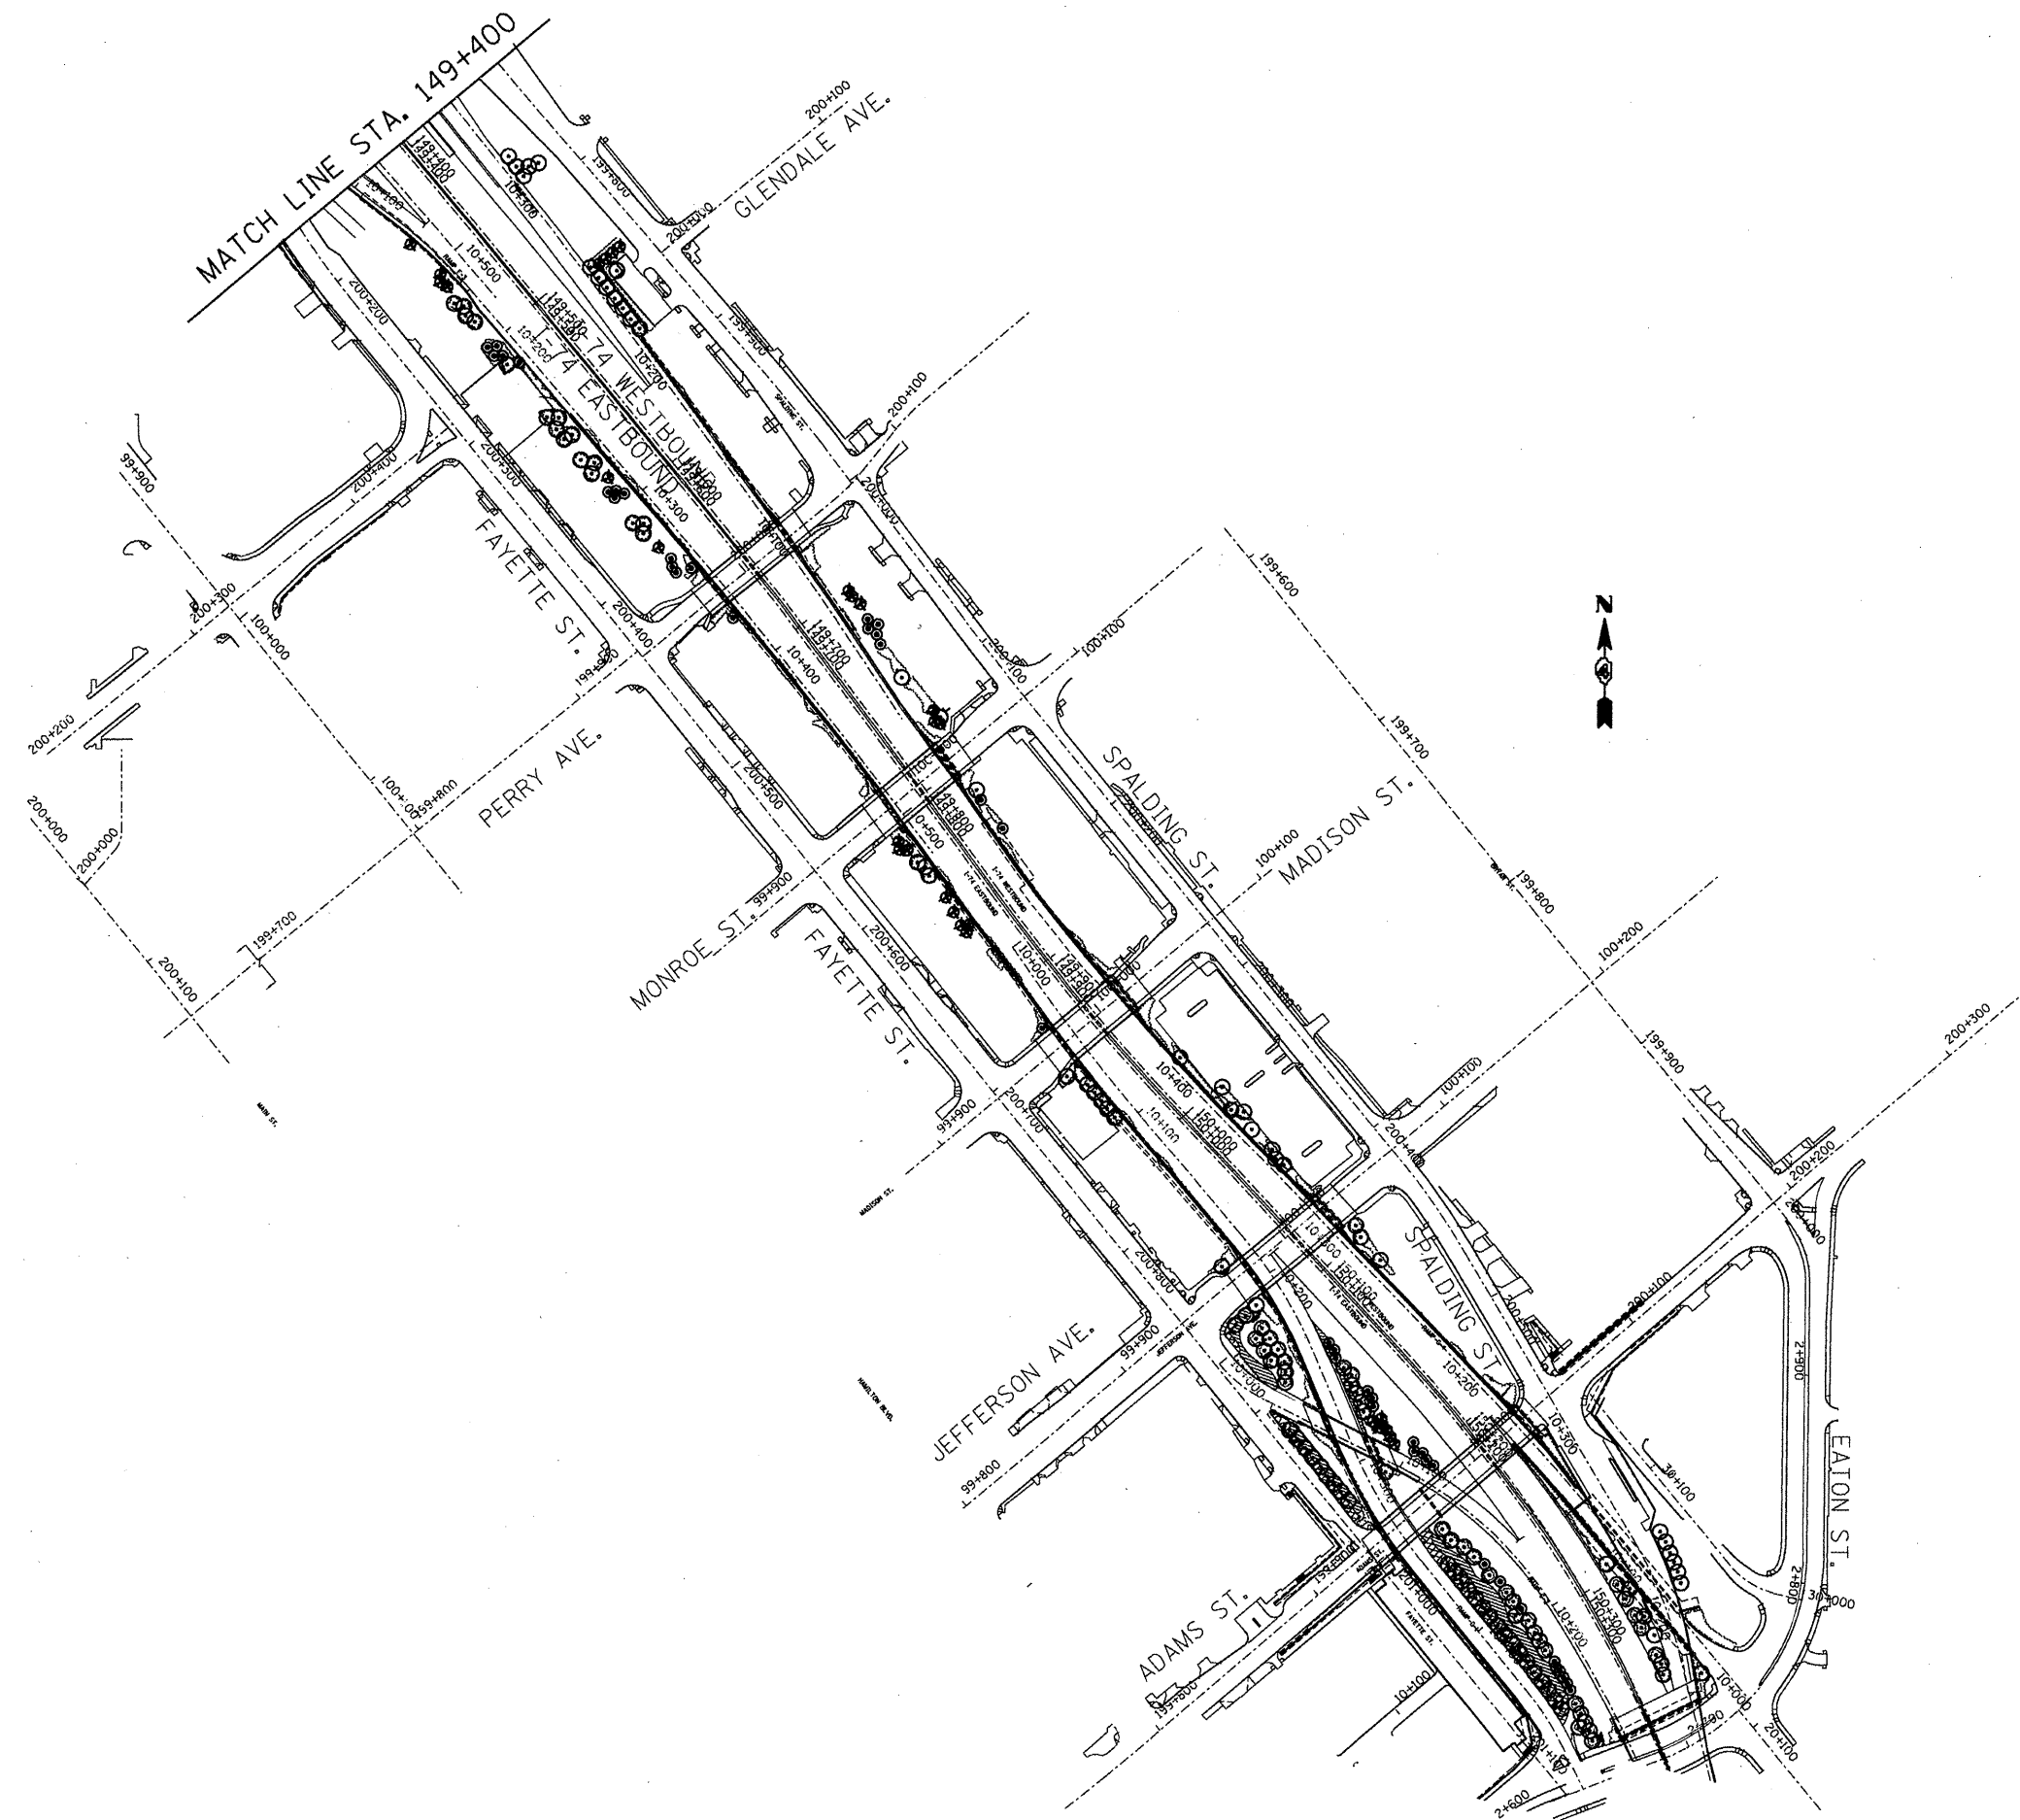

FILE NAME =  
174 LANDSCAPE LOC PLAN.dgn

USER NAME = maushardae  
PLOT SCALE = 98.0000' / IN.  
PLOT DATE = 2/13/2010

DESIGNED -	---	REVISED -	-----
DRAWN -	---	REVISED -	-----
CHECKED -	---	REVISED -	-----
DATE -	-----	REVISED -	-----


**STATE OF ILLINOIS  
DEPARTMENT OF TRANSPORTATION**

**LANDSCAPE LOCATION PLAN 2**

SCALE: \_\_\_\_\_ SHEET NO. \_\_\_\_ OF \_\_\_\_ SHEETS STA. \_\_\_\_\_ TO STA. \_\_\_\_\_

F.A.I. RTE.	SECTION	COUNTY	TOTAL SHEETS	SHEET NO.
74	7217.8.9.9-1LS-2	PEORIA	14	8
CONTRACT NO. 68972				
ILLINOIS FED. AID PROJECT				



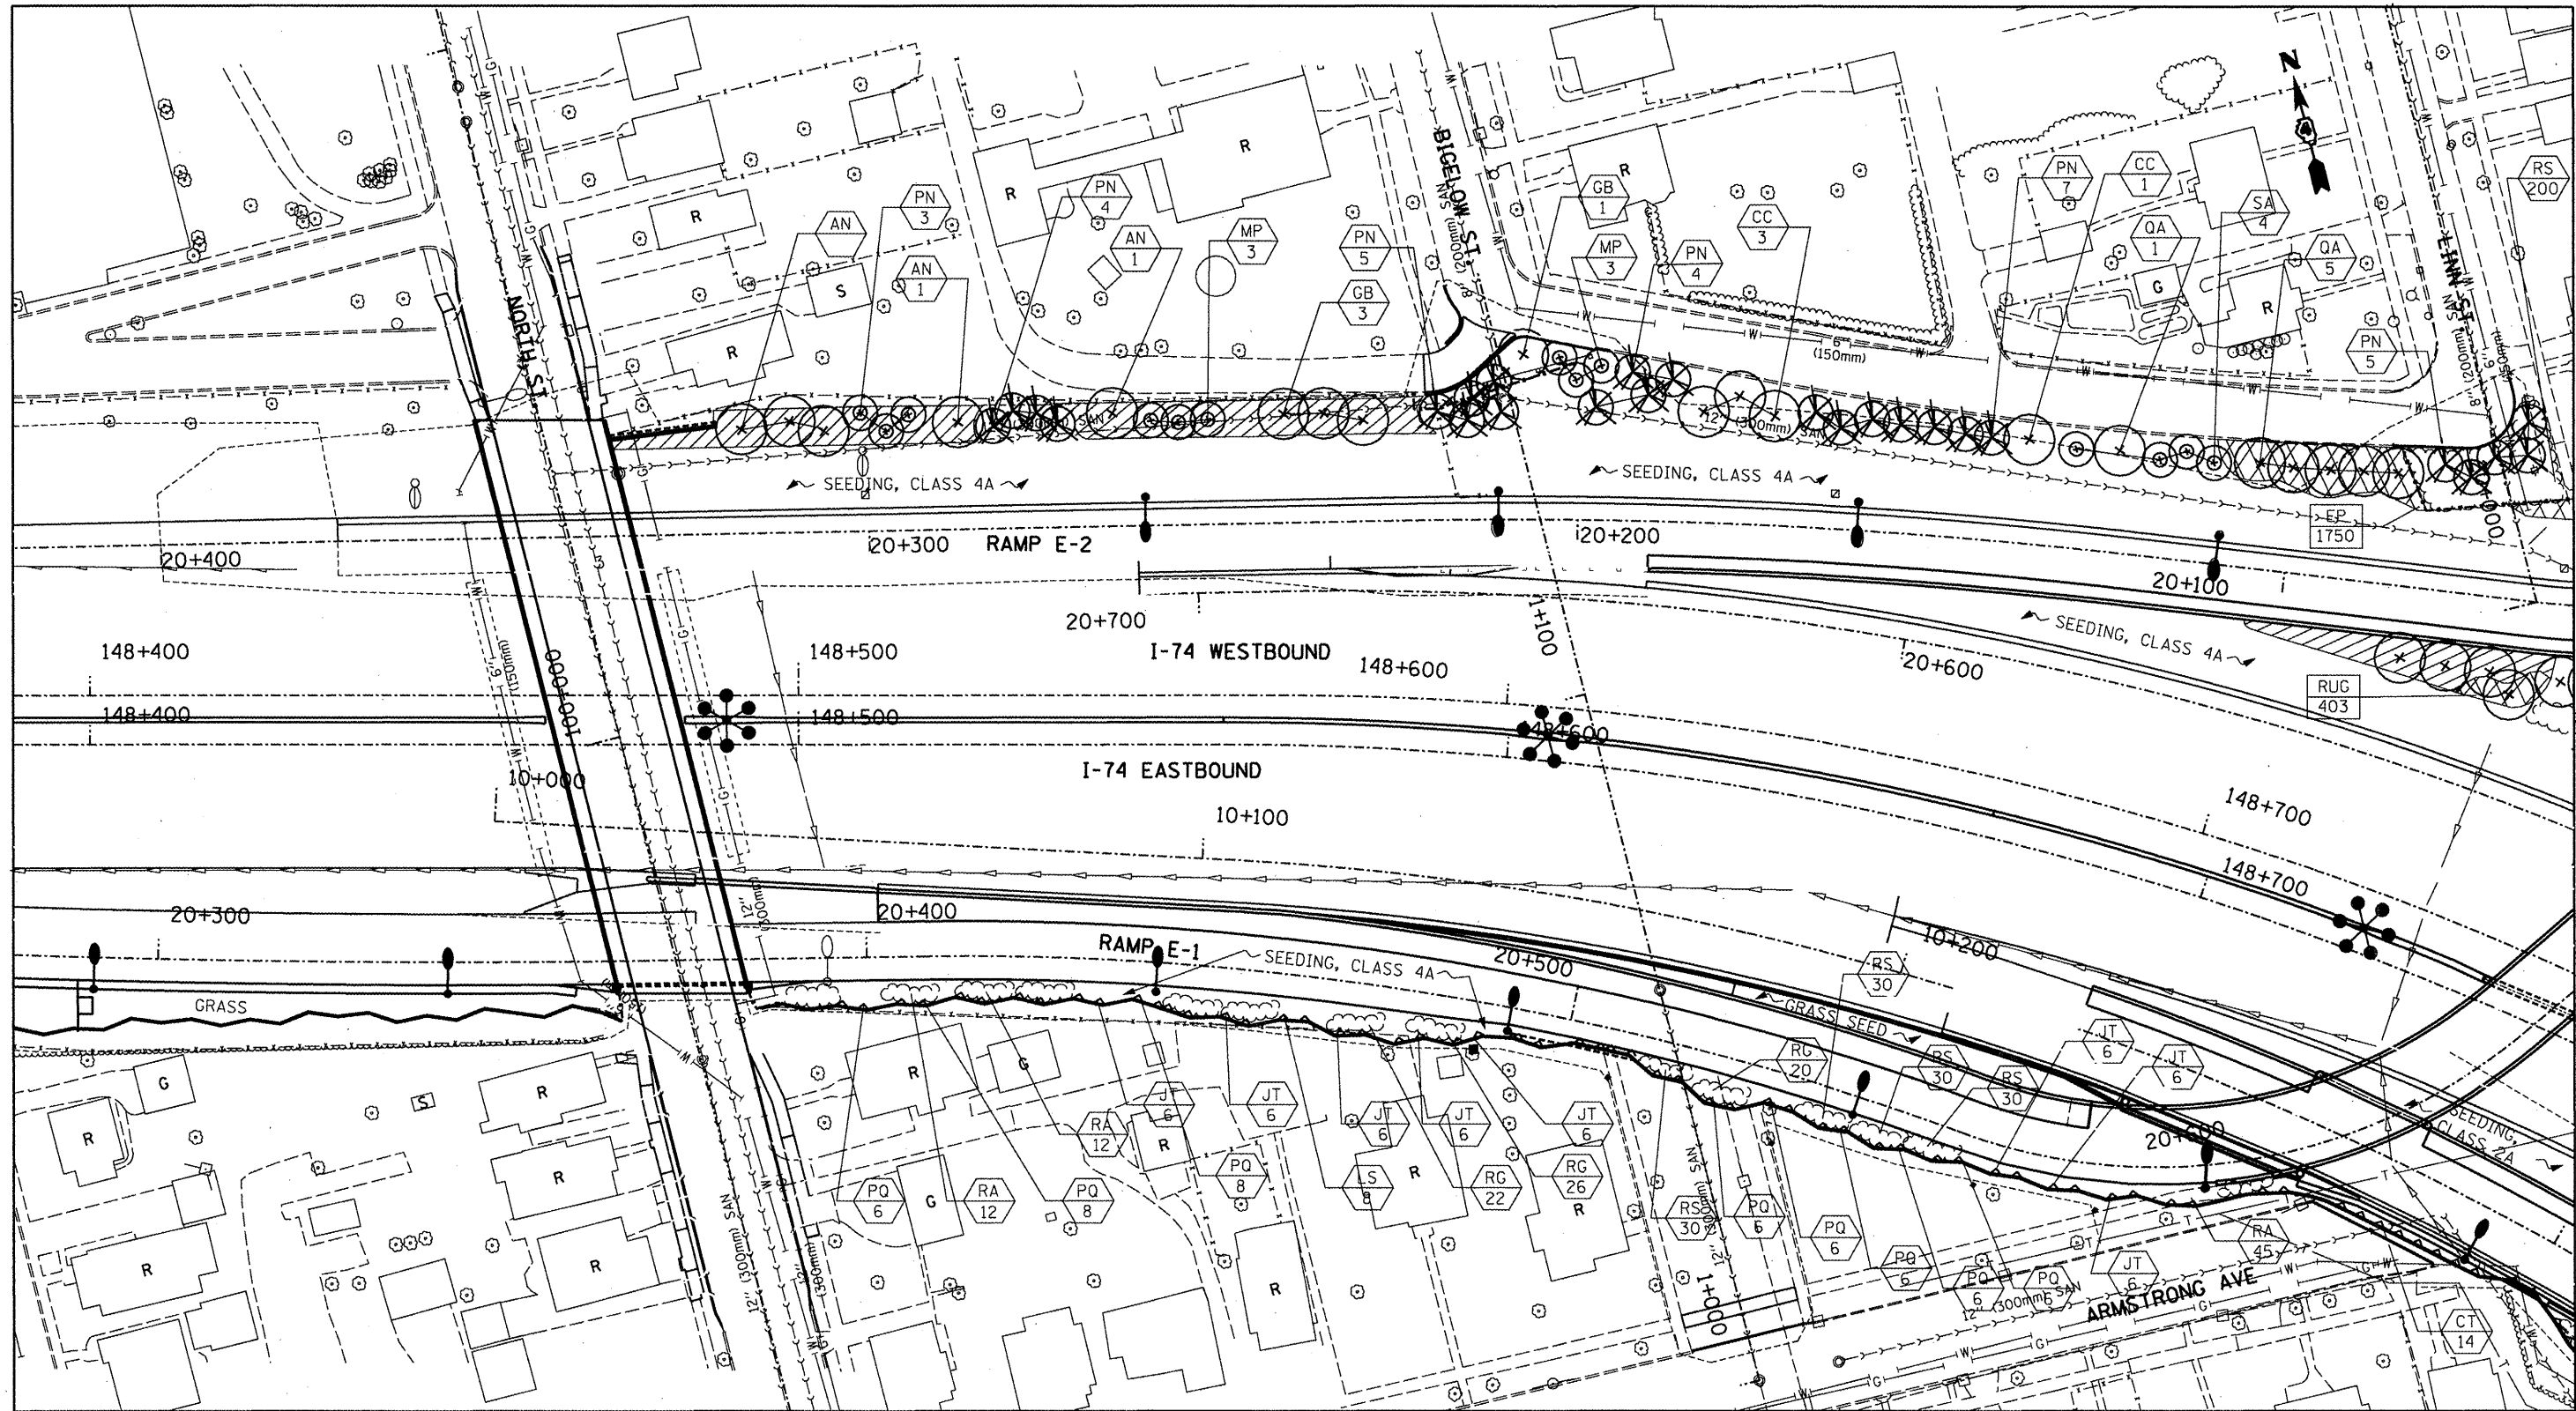

**LEGEND**

	VINES ON SOUND/ RETAINING WALL		SHADE TREE (5' DIA. MULCH SAUCER-TYP. -FOR ALL TREES & SHRUBS)		PERENNIAL PLANTS KEY QUANTITY OF SPECIFIED PLANT
	SHRUBS		EVERGREEN TREE		PERENNIAL PLANTS, WILDFLOWERS
	SMALL ORNAMENTAL TREE		PERENNIAL PLANTS, FOR SUN		PLANT KEY QUANTITY OF SPECIFIED PLANT

FILE NAME =  
I74 LANDSCAPE LAYOUT.dgn

USER NAME = meushardec  
PLOT SCALE = 24,0000' / IN.  
PLOT DATE = 2/13/2010


DESIGNED -	---	REVISED -	---
DRAWN -	---	REVISED -	---
CHECKED -	---	REVISED -	---
DATE -	---	REVISED -	---

**STATE OF ILLINOIS  
DEPARTMENT OF TRANSPORTATION**

**LANDSCAPE LAYOUT 1**

SCALE: \_\_\_\_\_ SHEET NO. \_\_\_ OF \_\_\_ SHEETS STA. \_\_\_\_\_ TO STA. \_\_\_\_\_

F.A.I. RTE.	SECTION	COUNTY	TOTAL SHEETS	SHEET NO.
74	72(7,8,9,9-1)LS-2	PEORIA	14	9
CONTRACT NO. 68972				
[ILLINOIS] FED. AID PROJECT				

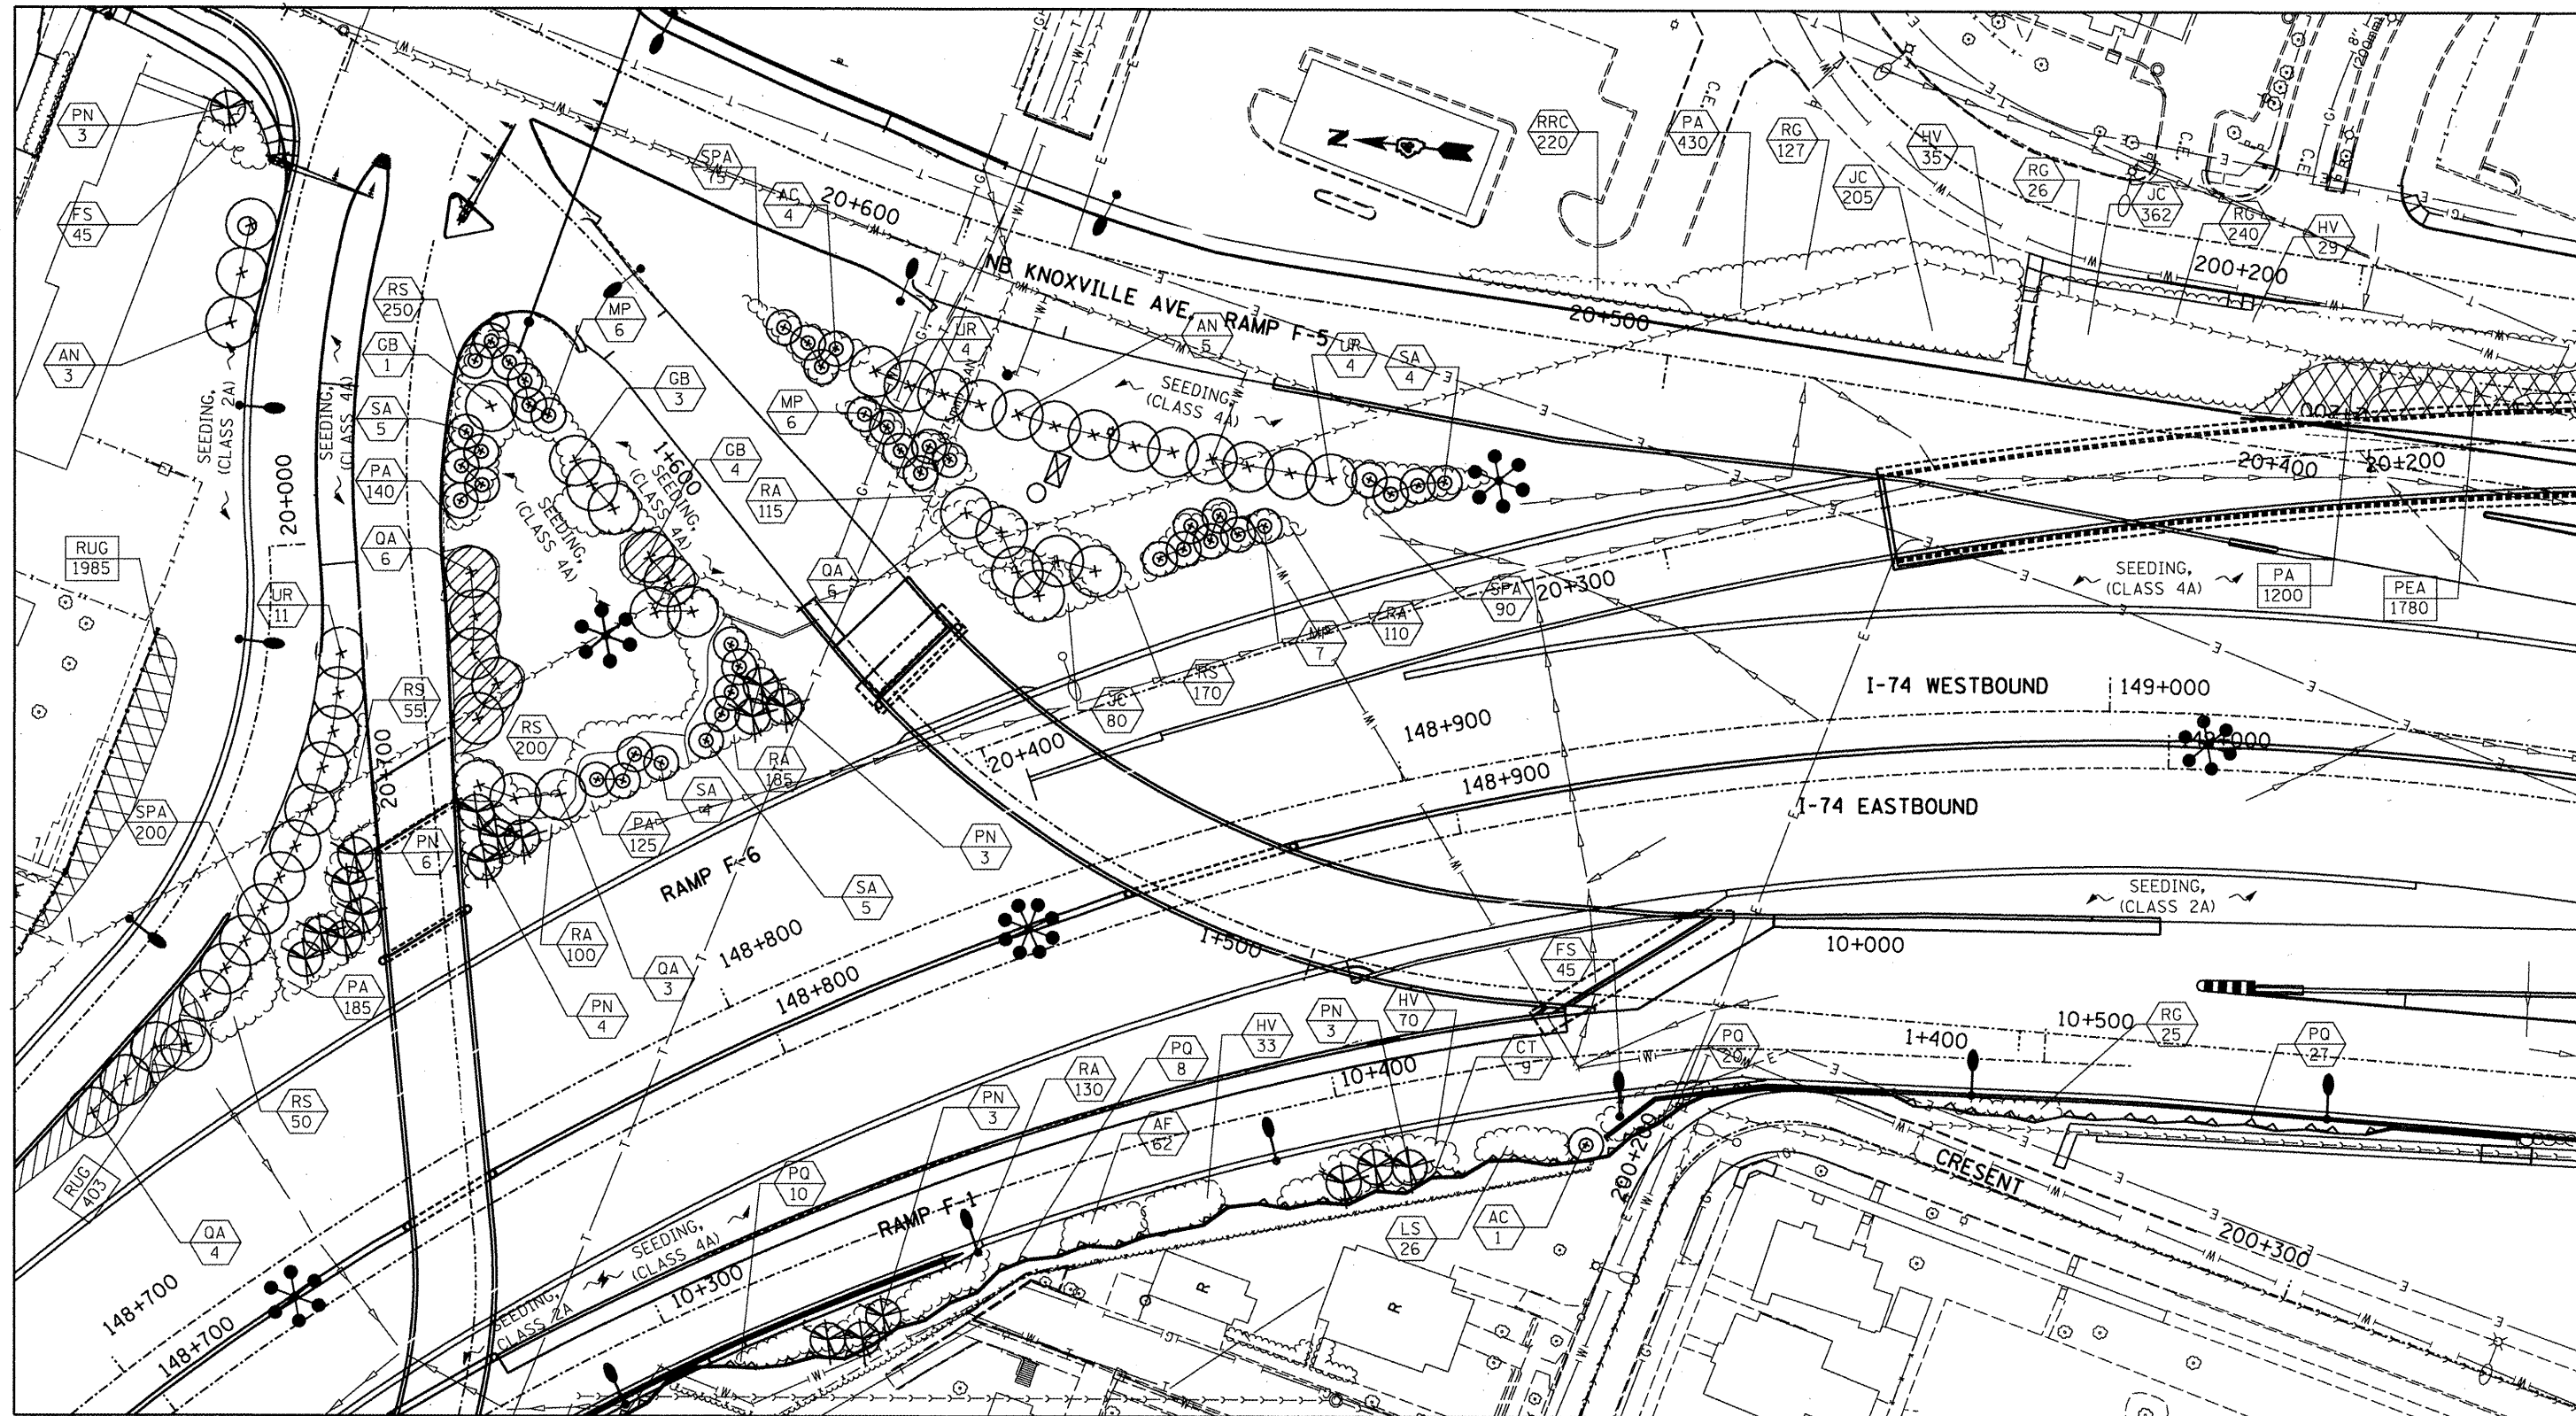

**LEGEND**

- VINES ON SOUND/RETAINING WALL
- SHRUBS
- EVERGREEN TREE
- SMALL ORNAMENTAL TREE
- SHADE TREE (5' DIA. MULCH SAUCER-TYP. FOR ALL TREES & SHRUBS)
- PERENNIAL PLANTS, WILDFLOWERS
- PERENNIAL PLANTS, FOR SUN
- PERENNIAL PLANTS KEY  
RUG 1750 QUANTITY OF SPECIFIED PLANT
- PLANT KEY  
RRC 250 QUANTITY OF SPECIFIED PLANT

FILE NAME = 174 LANDSCAPE LAYOUT.dgn

USER NAME = maushardoc


DESIGNED	---	REVISED	---
DRAWN	---	REVISED	---
CHECKED	---	REVISED	---
DATE	---	REVISED	---

**STATE OF ILLINOIS  
DEPARTMENT OF TRANSPORTATION**

**LANDSCAPE LAYOUT 2**

SCALE: \_\_\_\_\_ SHEET NO. \_\_\_\_\_ OF \_\_\_\_\_ SHEETS STA. \_\_\_\_\_ TO STA. \_\_\_\_\_

F.A.I. RTE.	SECTION	COUNTY	TOTAL SHEETS	SHEET NO.
74	7217.8,9,9-1LS-2	PEORIA	14	10
				CONTRACT NO. 68972
ILLINOIS FED. AID PROJECT				

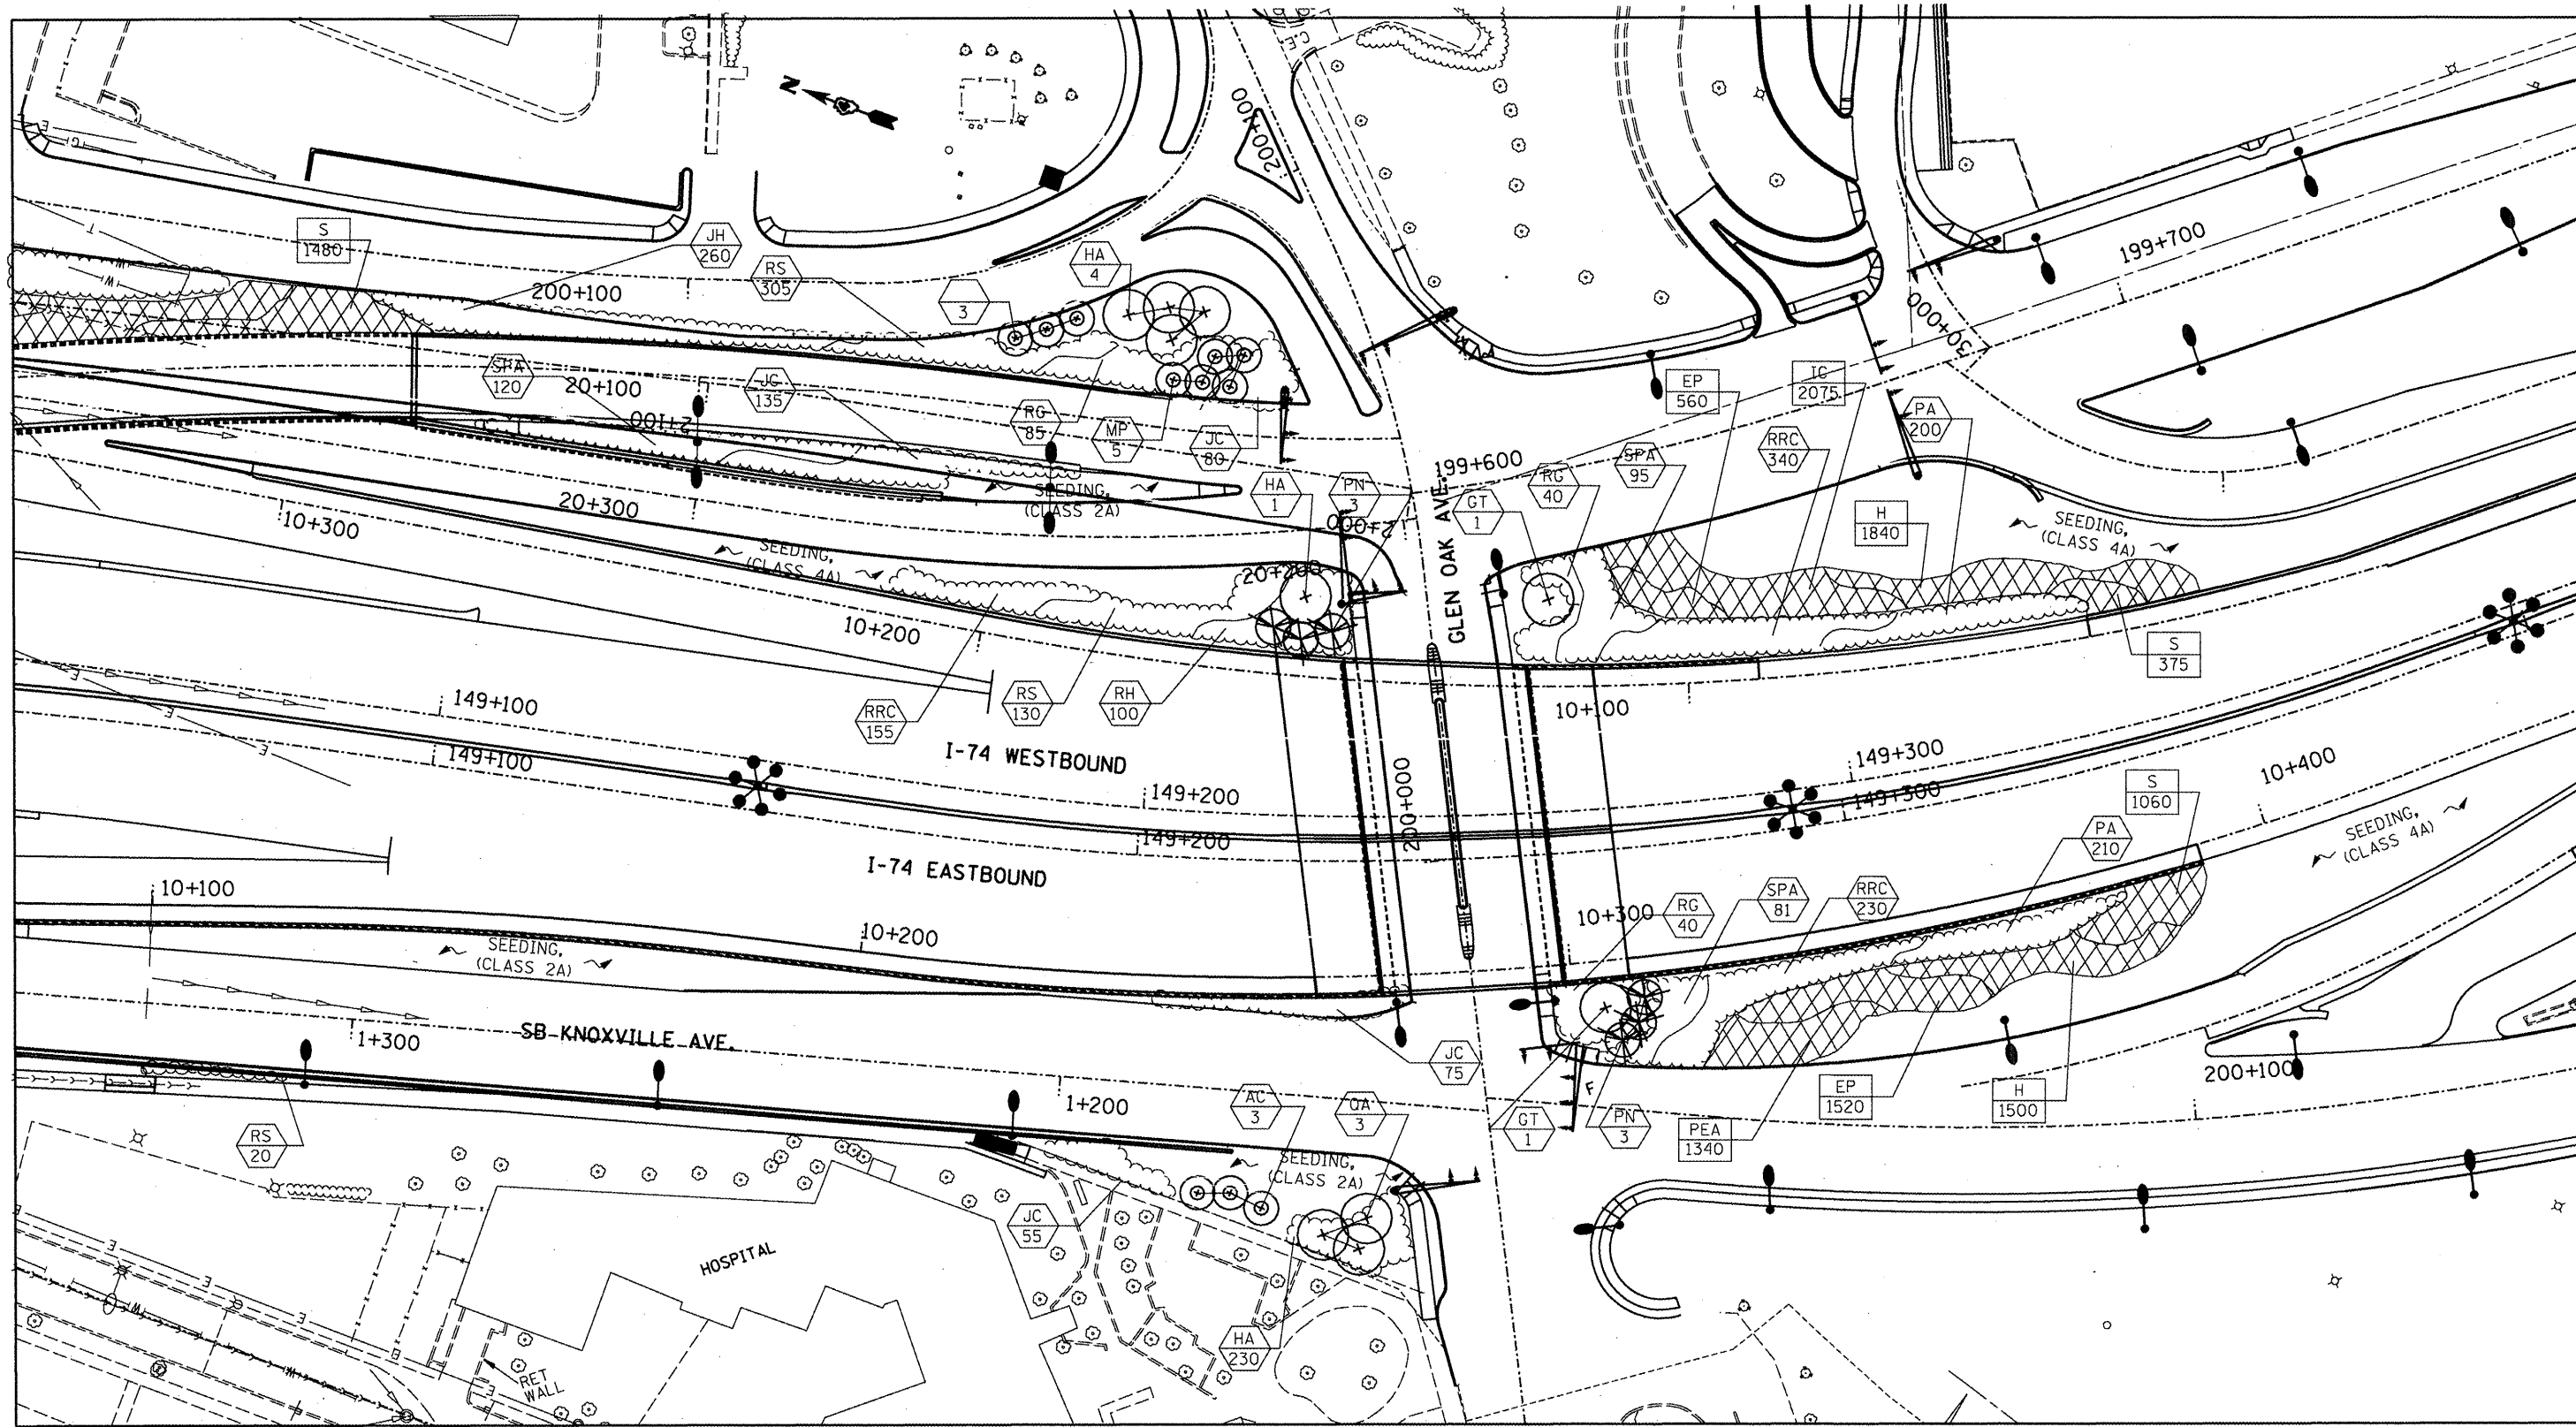

**LEGEND**

- VINES ON SOUND/RETAINING WALL
- SHRUBS
- EVERGREEN TREE
- SMALL ORNAMENTAL TREE
- SHADE TREE (5' DIA. MULCH SAUCER-TYP. -FOR ALL TREES & SHRUBS)
- PERENNIAL PLANTS, WILDFLOWERS
- PERENNIAL PLANTS, FOR SUN
- PERENNIAL PLANTS KEY QUANTITY OF SPECIFIED PLANT
- PLANT KEY QUANTITY OF SPECIFIED PLANT


FILE NAME = 174 LANDSCAPE LAYOUT.dgn	USER NAME = moushardoe	DESIGNED -	REVISED -
		DRAWN -	REVISED -
		CHECKED -	REVISED -
		DATE -	REVISED -

**STATE OF ILLINOIS  
DEPARTMENT OF TRANSPORTATION**

**LANDSCAPE LAYOUT 3**

SCALE: \_\_\_\_\_ SHEET NO. \_\_\_\_\_ OF \_\_\_\_\_ SHEETS STA. \_\_\_\_\_ TO STA. \_\_\_\_\_

F.A.I. RTE.	SECTION	COUNTY	TOTAL SHEETS	SHEET NO.
74	72(7,8,9,9-1)LS-2	PEORIA	14	11
CONTRACT NO. 68972			ILLINOIS FED. AID PROJECT	

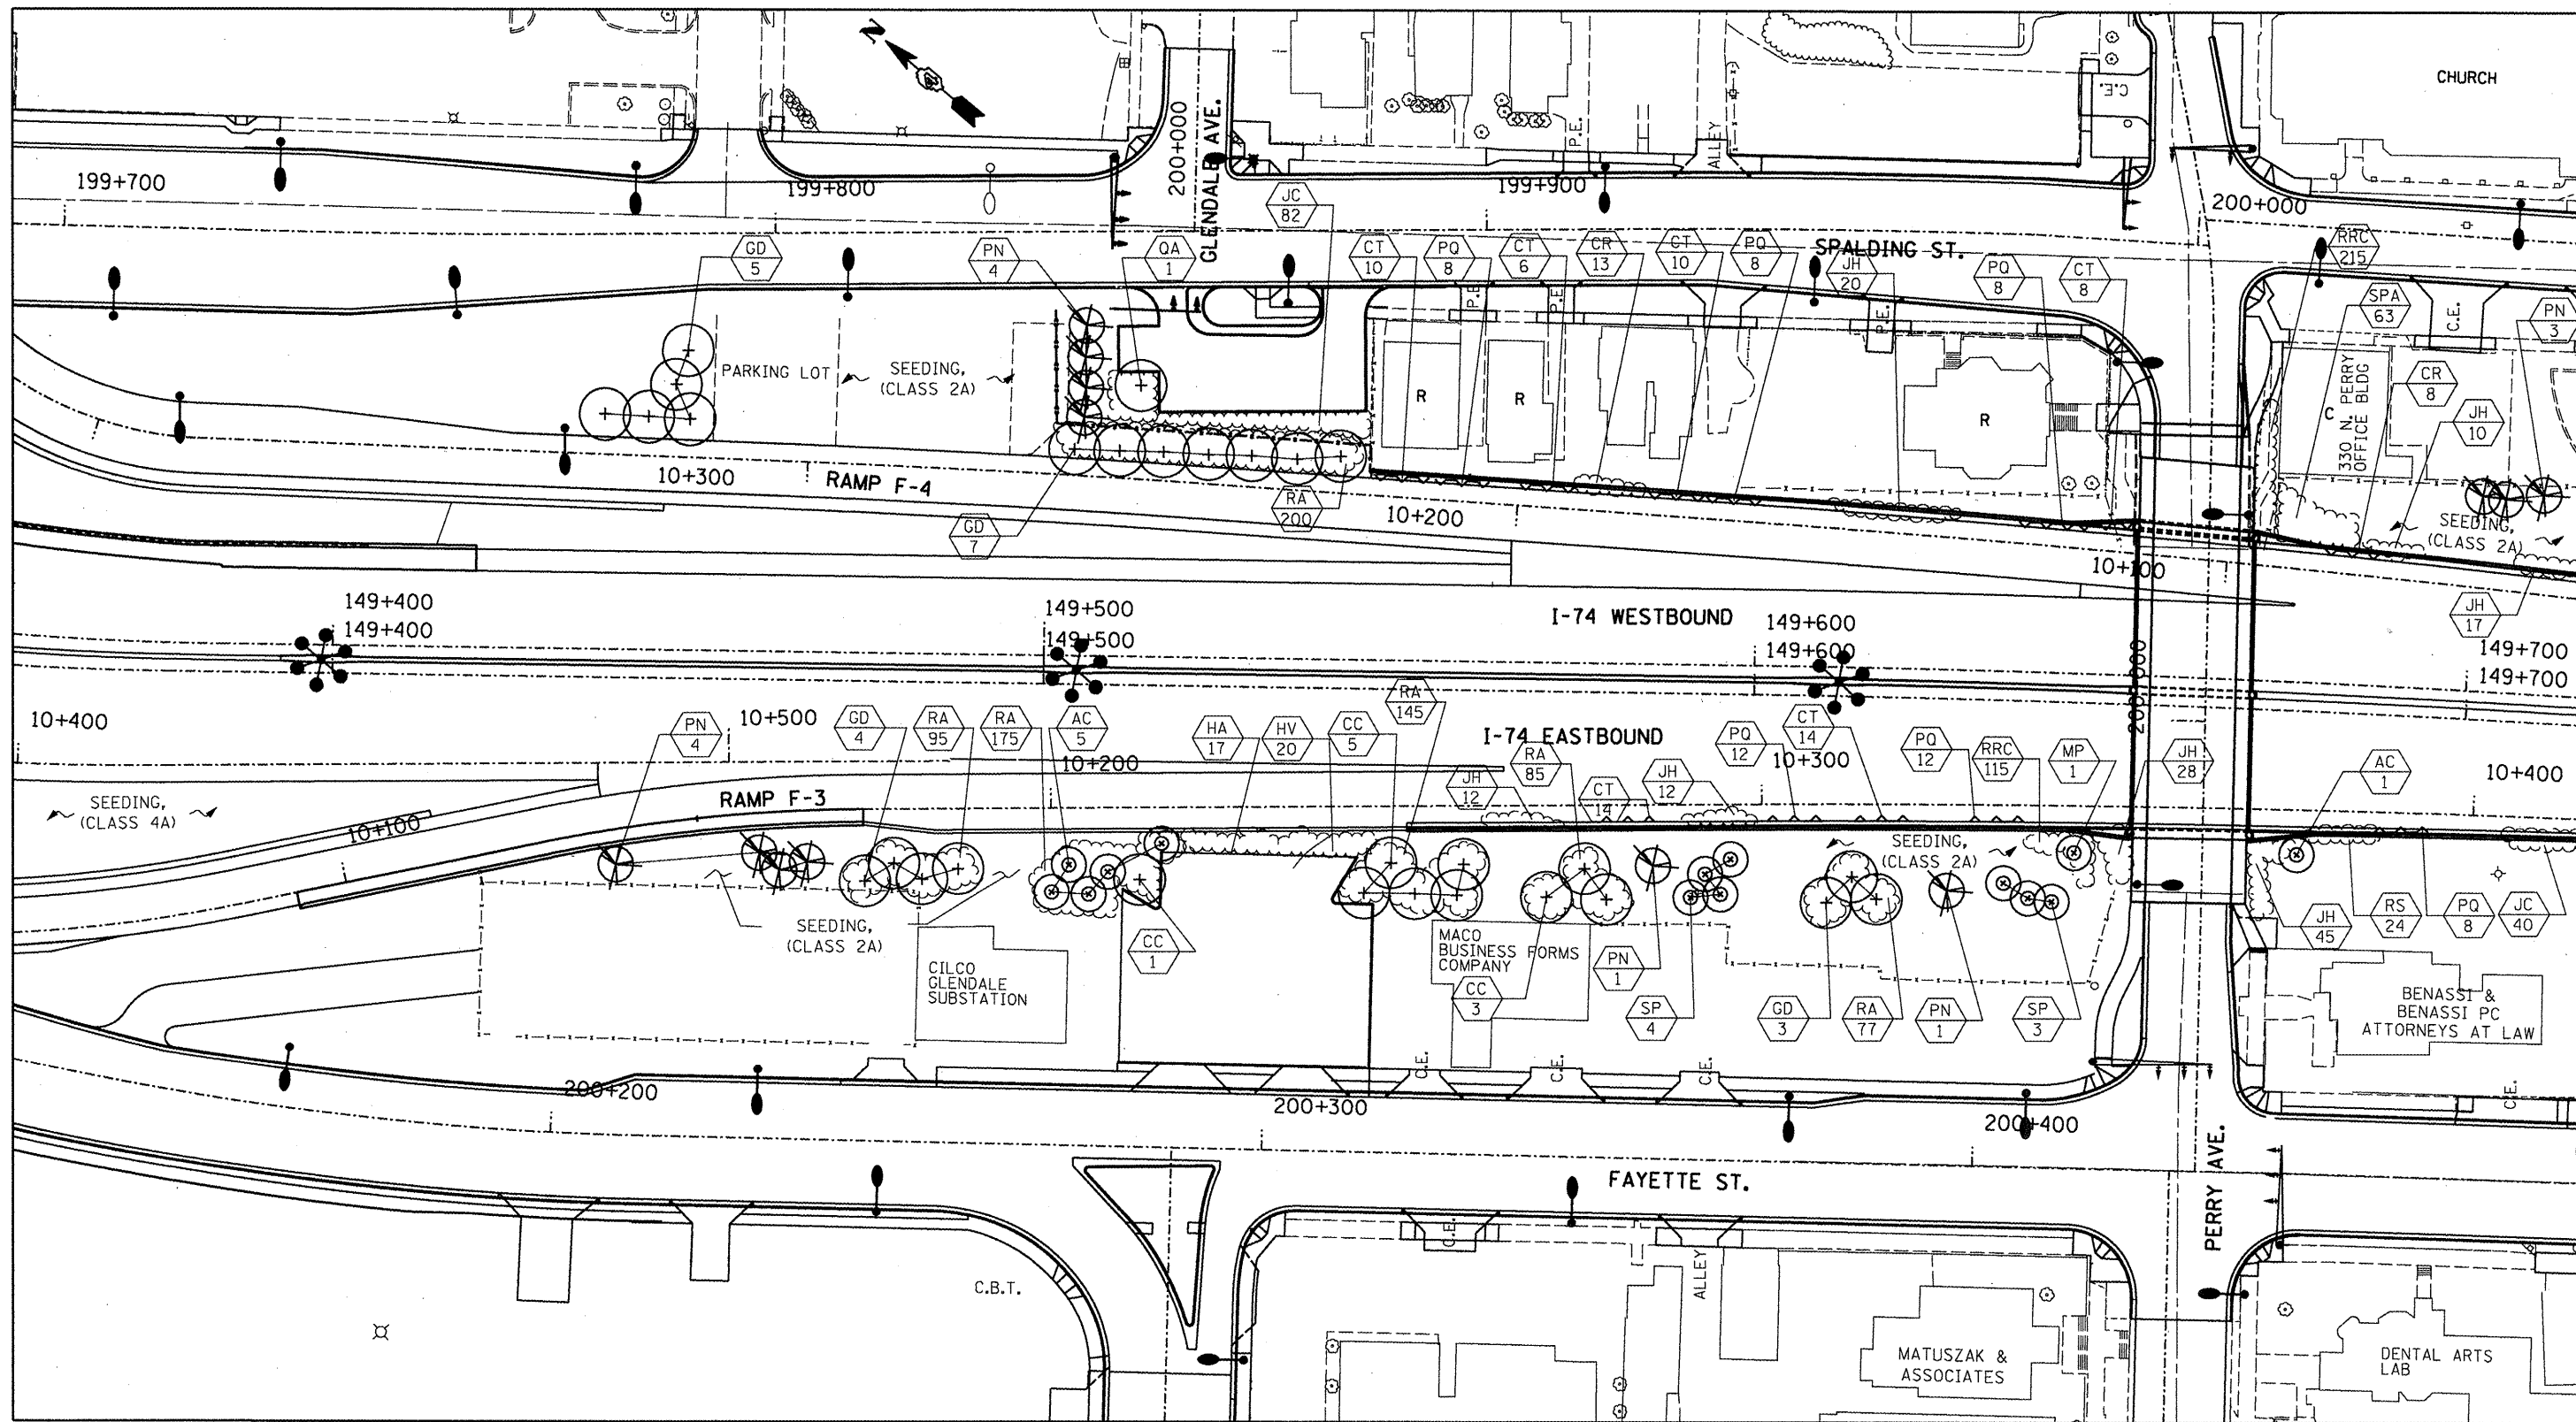

**LEGEND**

- VINES ON SOUND/RETAINING WALL
- SHRUBS
- EVERGREEN TREE
- SMALL ORNAMENTAL TREE
- SHADE TREE (5' DIA. MULCH SAUCER-TYP. -FOR ALL TREES & SHRUBS)
- PERENNIAL PLANTS, WILDFLOWERS
- PERENNIAL PLANTS, FOR SUN
- PERENNIAL PLANTS KEY QUANTITY OF SPECIFIED PLANT
- PERENNIAL PLANTS KEY QUANTITY OF SPECIFIED PLANT
- PLANT KEY QUANTITY OF SPECIFIED PLANT

FILE NAME = 174 LANDSCAPE LAYOUT.dgn

USER NAME = maushardoe  
 PLOT SCALE = 24,0000' / IN.  
 PLOT DATE = 2/13/2010


DESIGNED	---	REVISED	---
DRAWN	---	REVISED	---
CHECKED	---	REVISED	---
DATE	---	REVISED	---

**STATE OF ILLINOIS  
 DEPARTMENT OF TRANSPORTATION**

**LANDSCAPE LAYOUT 4**

SCALE: \_\_\_\_\_ SHEET NO. \_\_\_\_\_ OF \_\_\_\_\_ SHEETS STA. \_\_\_\_\_ TO STA. \_\_\_\_\_

F.A.I. RTE.	SECTION	COUNTY	TOTAL SHEETS	SHEET NO.
74	7217,8,9,9-11LS-2	PEORIA	14	12
			CONTRACT NO. 68972	
ILLINOIS FED. AID PROJECT				

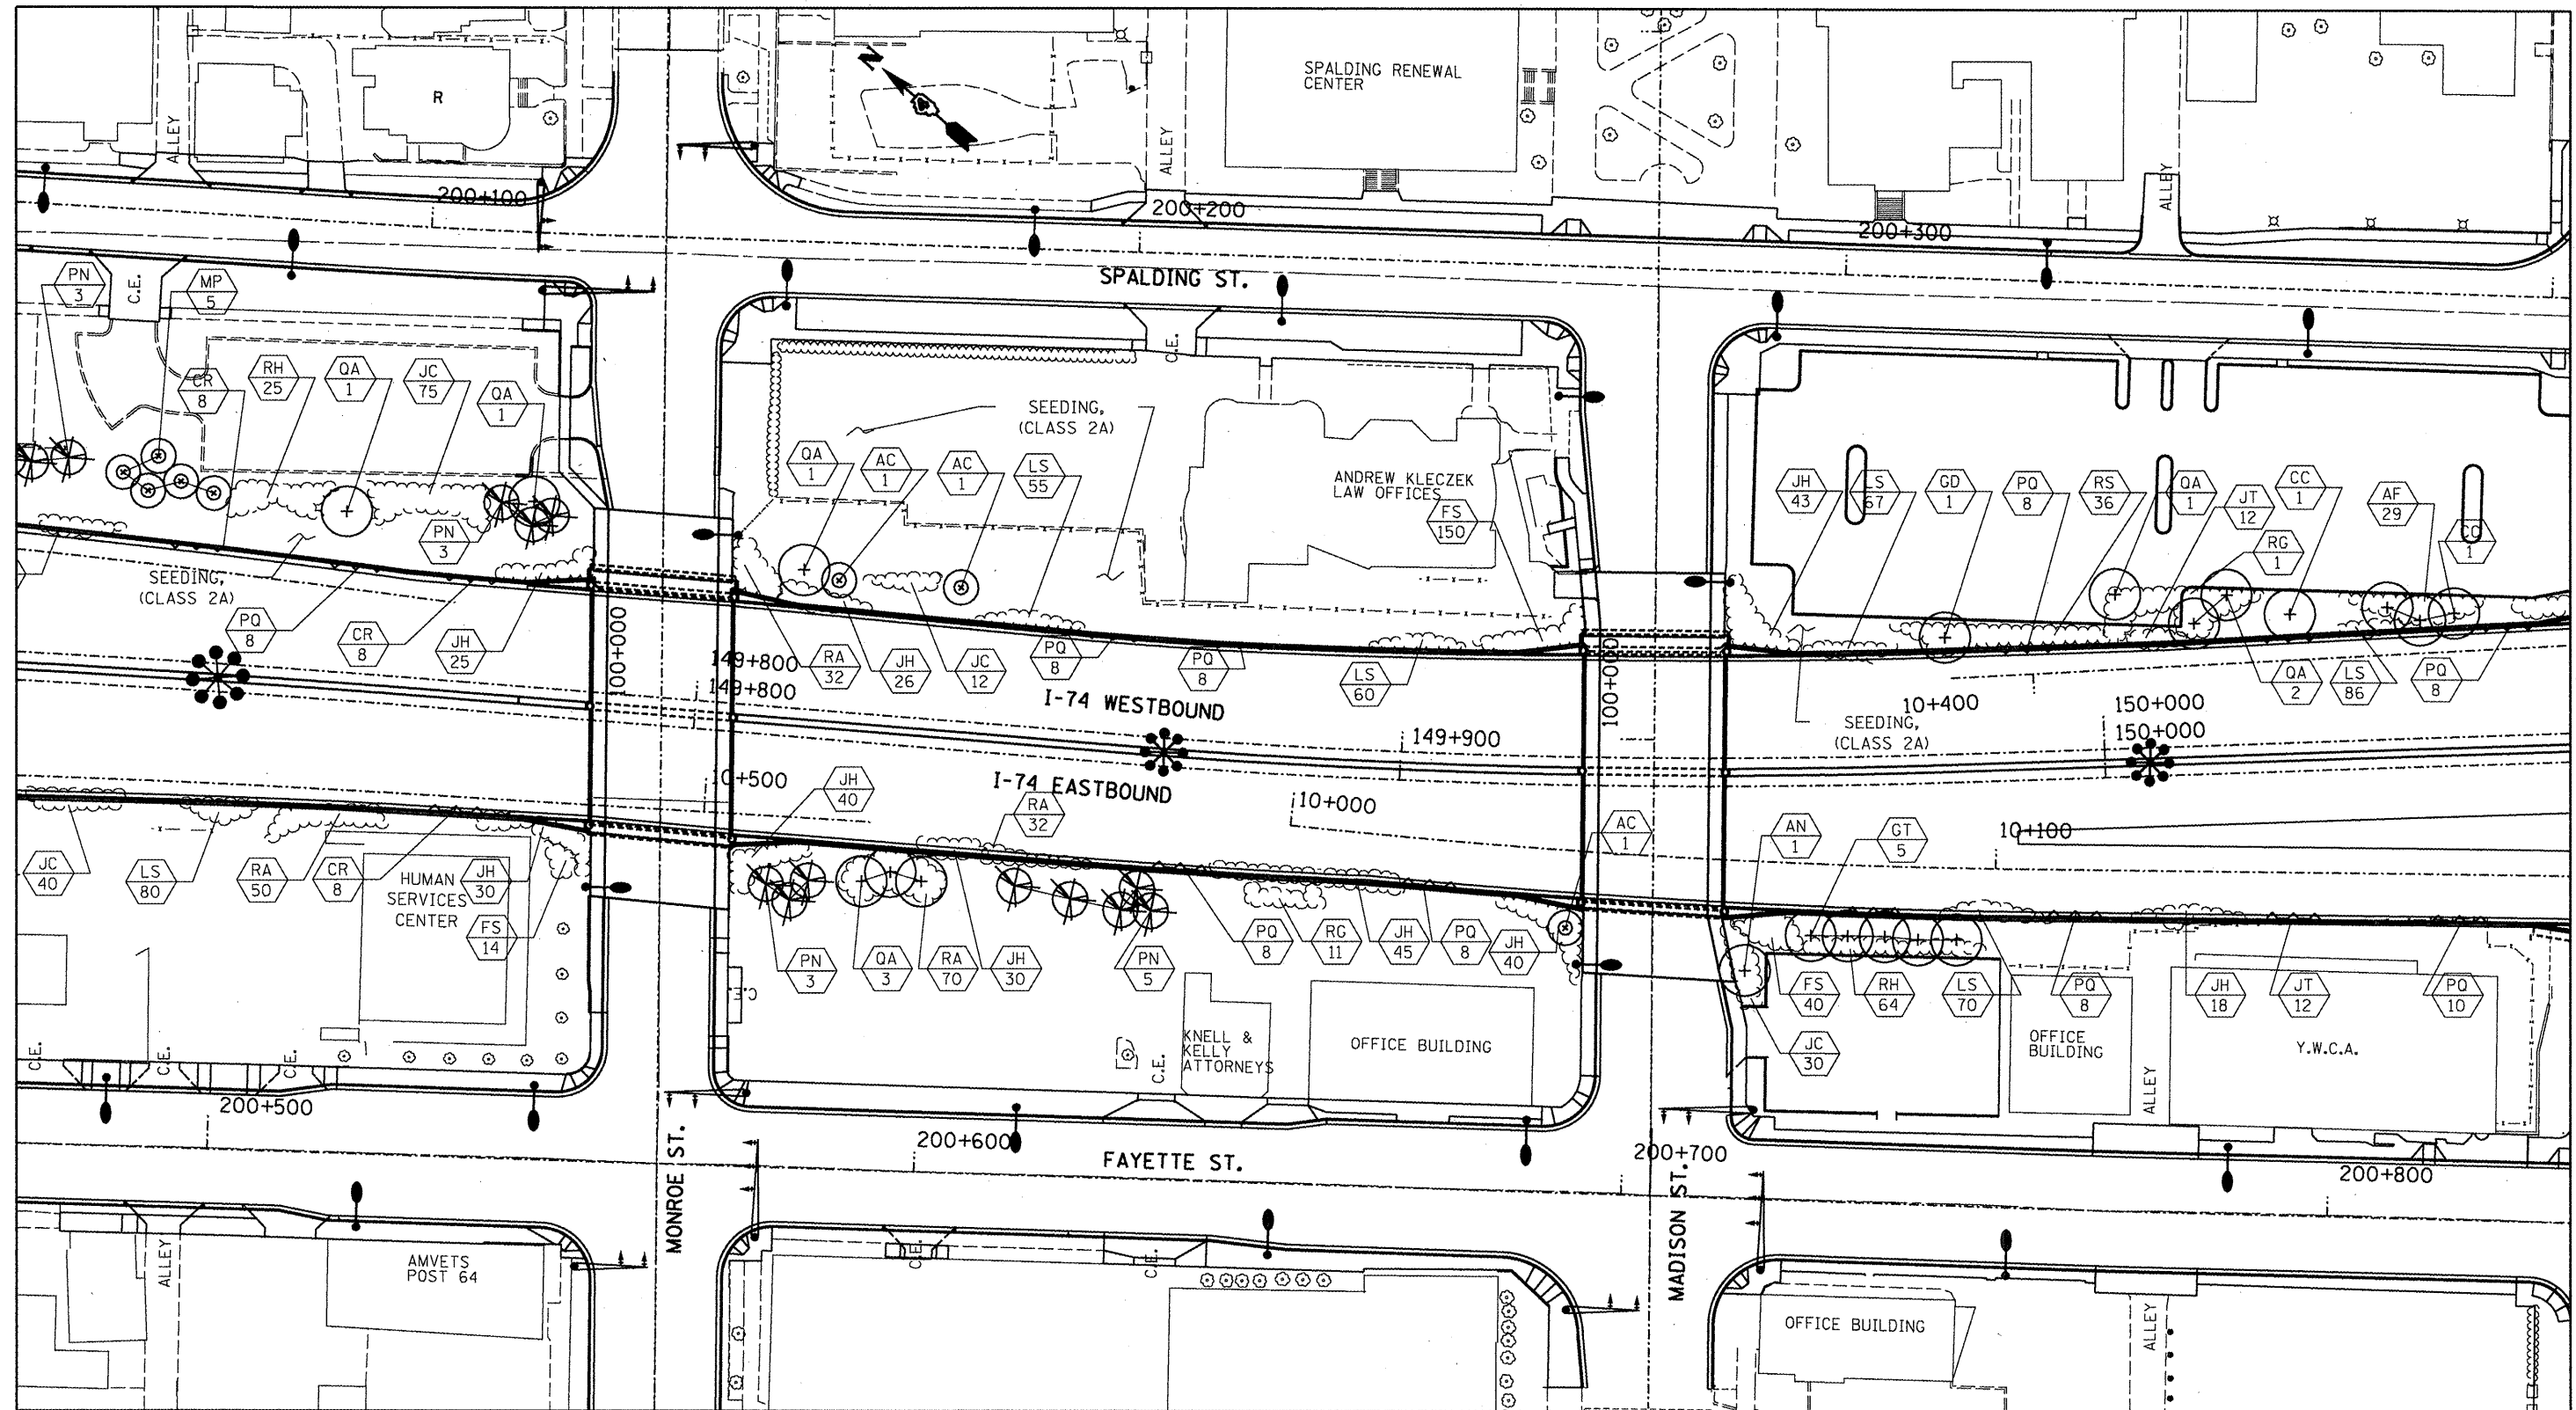

**LEGEND**

- VINES ON SOUND/RETAINING WALL
- SHRUBS
- EVERGREEN TREE
- SMALL ORNAMENTAL TREE
- SHADE TREE (5' DIA. MULCH SAUCER-TYP. -FOR ALL TREES & SHRUBS)
- PERENNIAL PLANTS, WILDFLOWERS
- PERENNIAL PLANTS, FOR SUN
- PERENNIAL PLANTS KEY QUANTITY OF SPECIFIED PLANT
- PLANT KEY QUANTITY OF SPECIFIED PLANT

FILE NAME = 174 LANDSCAPE LAYOUT.dgn

USER NAME = meushardoe  
 PLOT SCALE = 24,0000' / IN.  
 PLOT DATE = 2/13/2010

DESIGNED -  
 DRAWN -  
 CHECKED -  
 DATE -


REVISED -  
 REVISED -  
 REVISED -  
 REVISED -

**STATE OF ILLINOIS  
 DEPARTMENT OF TRANSPORTATION**

**LANDSCAPE LAYOUT 5**

SCALE: SHEET NO. OF SHEETS STA. TO STA.

F.A.I. RTE. 74	SECTION 72(7,8,9,9-1)LS-2	COUNTY PEORIA	TOTAL SHEETS 14	SHEET NO. 13
CONTRACT NO. 68972			ILLINOIS FED. AID PROJECT	

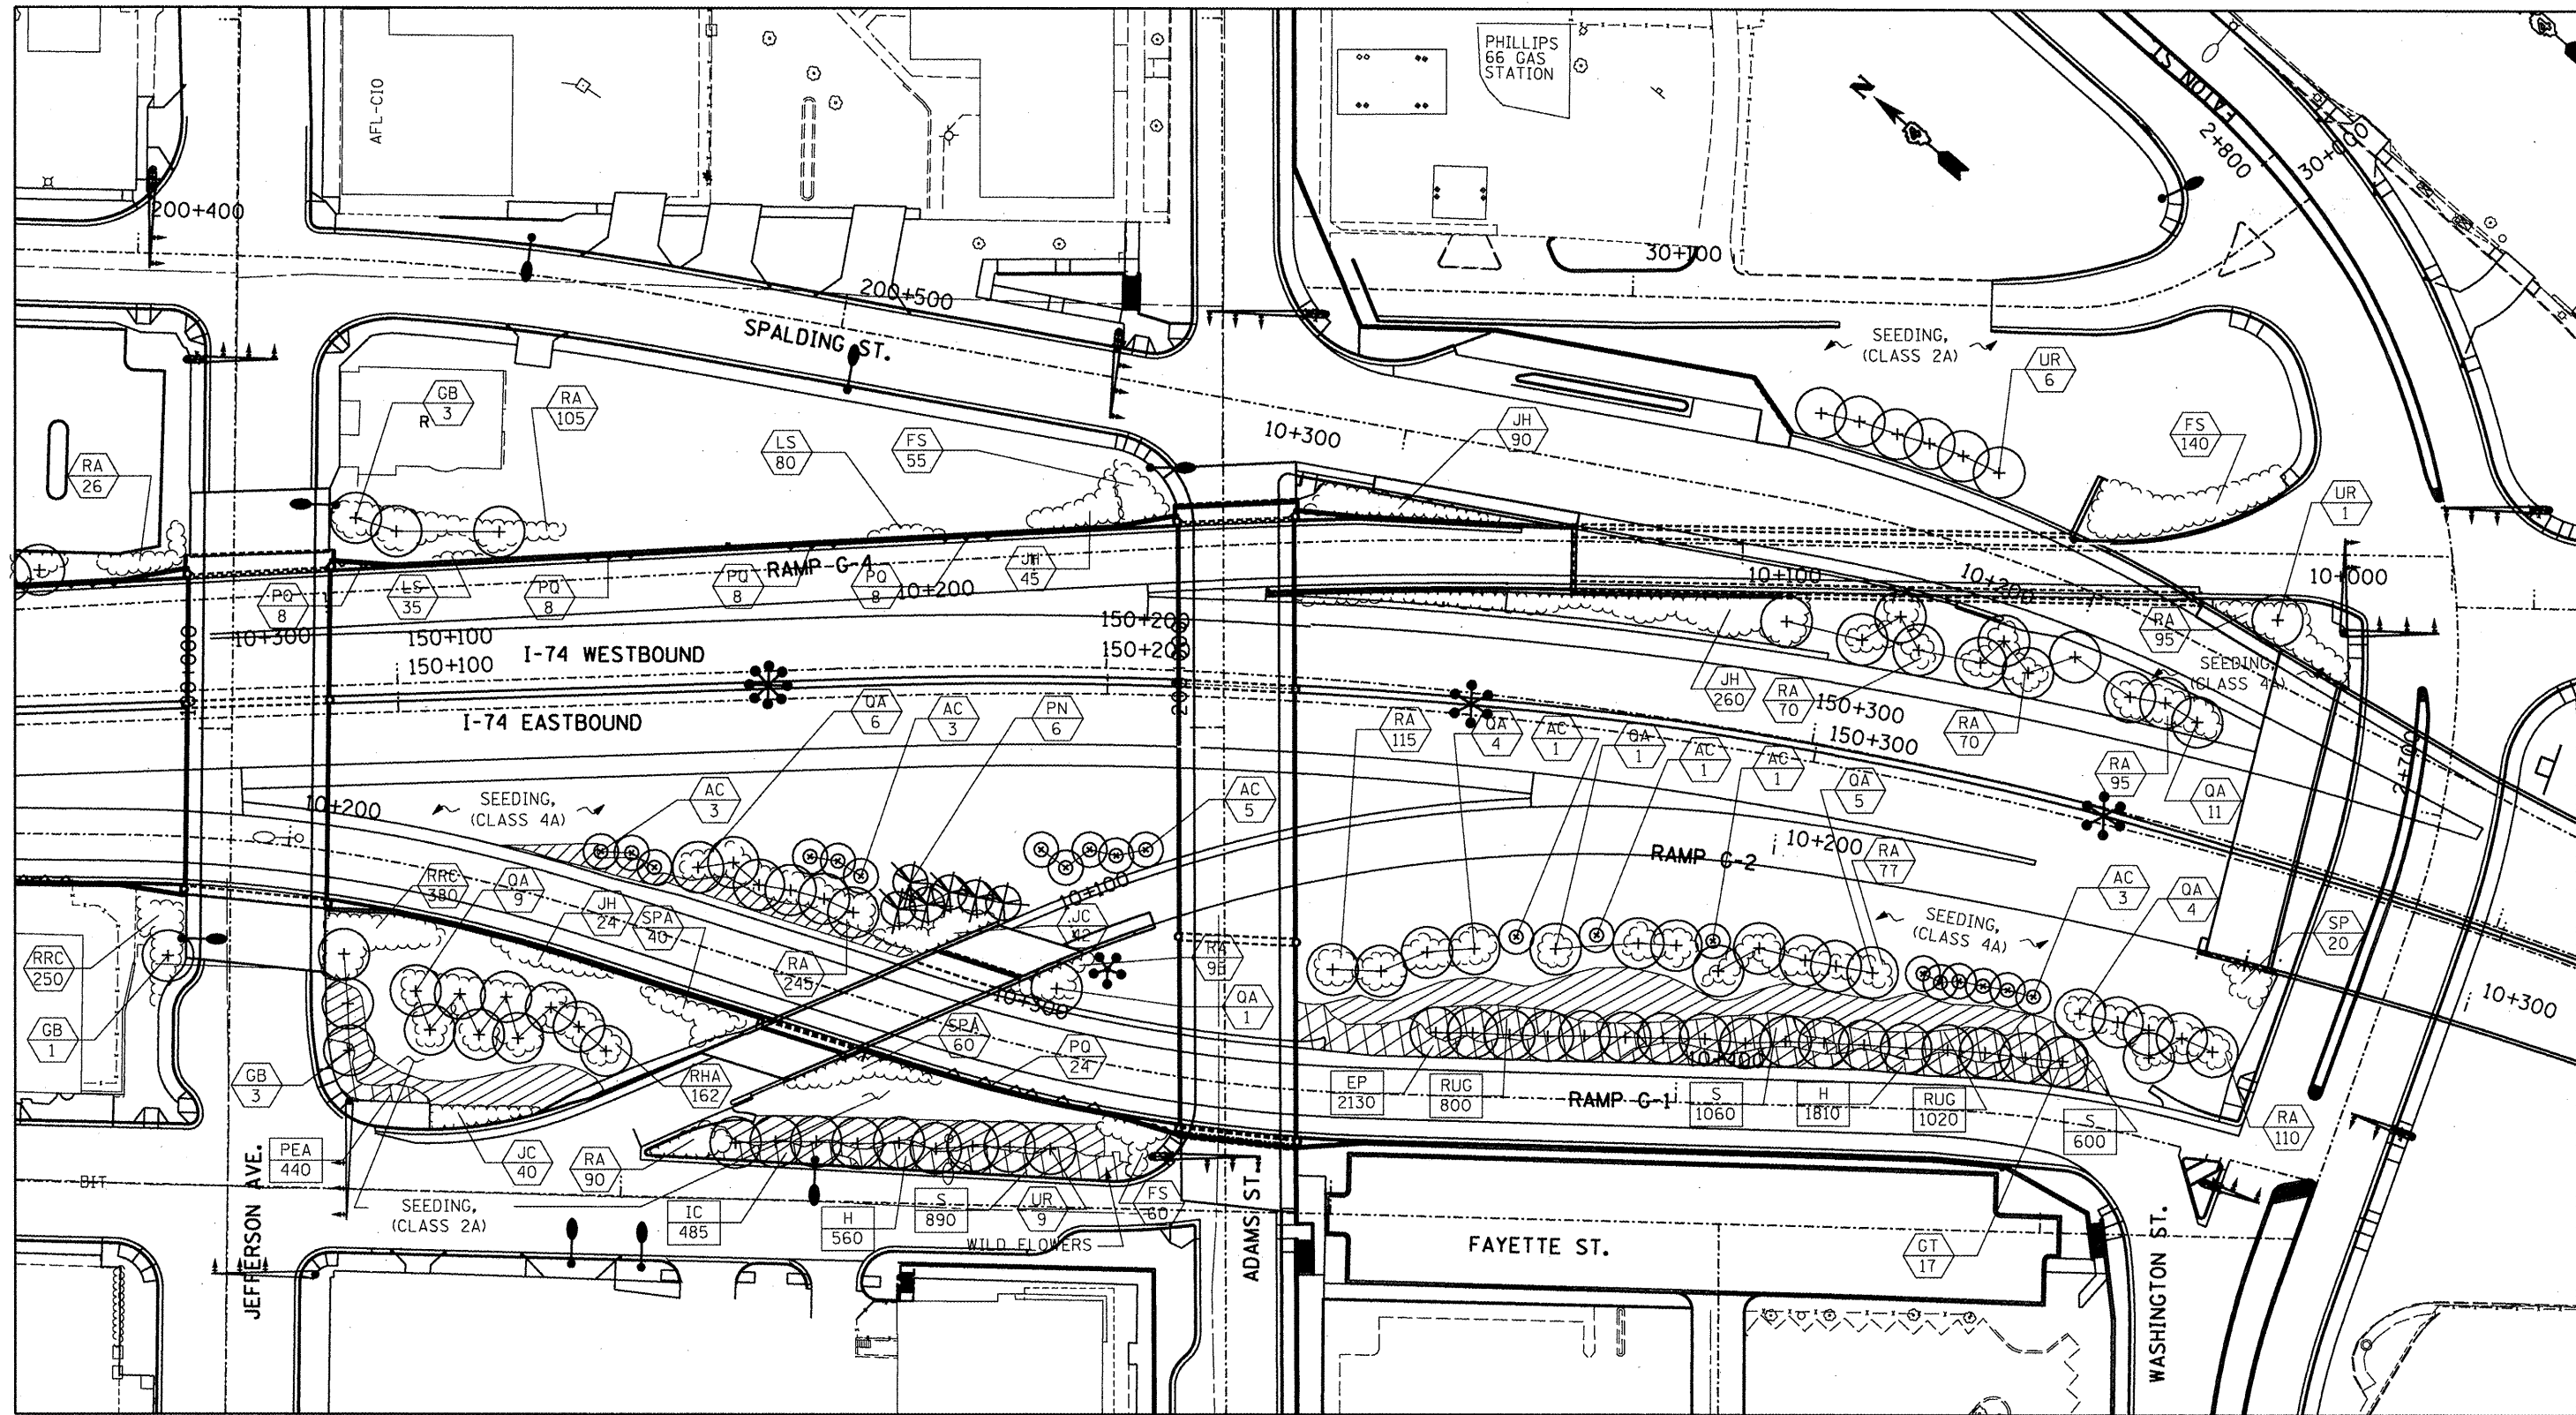

**LEGEND**

- |  |                                   |  |  |  |   |
|--|-----------------------------------|--|--|--|---|
|  | VINES ON SOUND/<br>RETAINING WALL |  | SHADE<br>TREE (5' DIA. MULCH SAUCER-TYP.<br>-FOR ALL TREES & SHRUBS) |  | PERENNIAL PLANTS KEY<br>QUANTITY OF SPECIFIED PLANT |
|  | SHRUBS                            |  | PERENNIAL PLANTS, WILDFLOWERS  |  | PLANT KEY<br>QUANTITY OF SPECIFIED PLANT            |
|  | EVERGREEN TREE                    |  | PERENNIAL PLANTS, FOR SUN  |  |   |
|  | SMALL<br>ORNAMENTAL TREE          |  |  |  |   |

FILE NAME =  
I74 LANDSCAPE LAYOUT.dgn

USER NAME = maushardoe  
DESIGNED -  
DRAWN -  
CHECKED -  
DATE -  
PLOT SCALE = 24,0000' / IN.  
PLOT DATE = 2/13/2018

REVISED -  
REVISED -  
REVISED -  
REVISED -

**STATE OF ILLINOIS  
DEPARTMENT OF TRANSPORTATION**

**LANDSCAPE LAYOUT 6**

SCALE: \_\_\_\_\_ SHEET NO. \_\_\_\_\_ OF \_\_\_\_\_ SHEETS STA. \_\_\_\_\_ TO STA. \_\_\_\_\_

F.A.I. RTE.	SECTION	COUNTY	TOTAL SHEETS	SHEET NO.
74	7217.8.9.9-1LS-2	PEORIA	14	14
CONTRACT NO. 68972				
ILLINOIS FED. AID PROJECT				