



EXISTING TYPICAL SECTION

STATION TO STATION
2270+54.60 2286+79.35

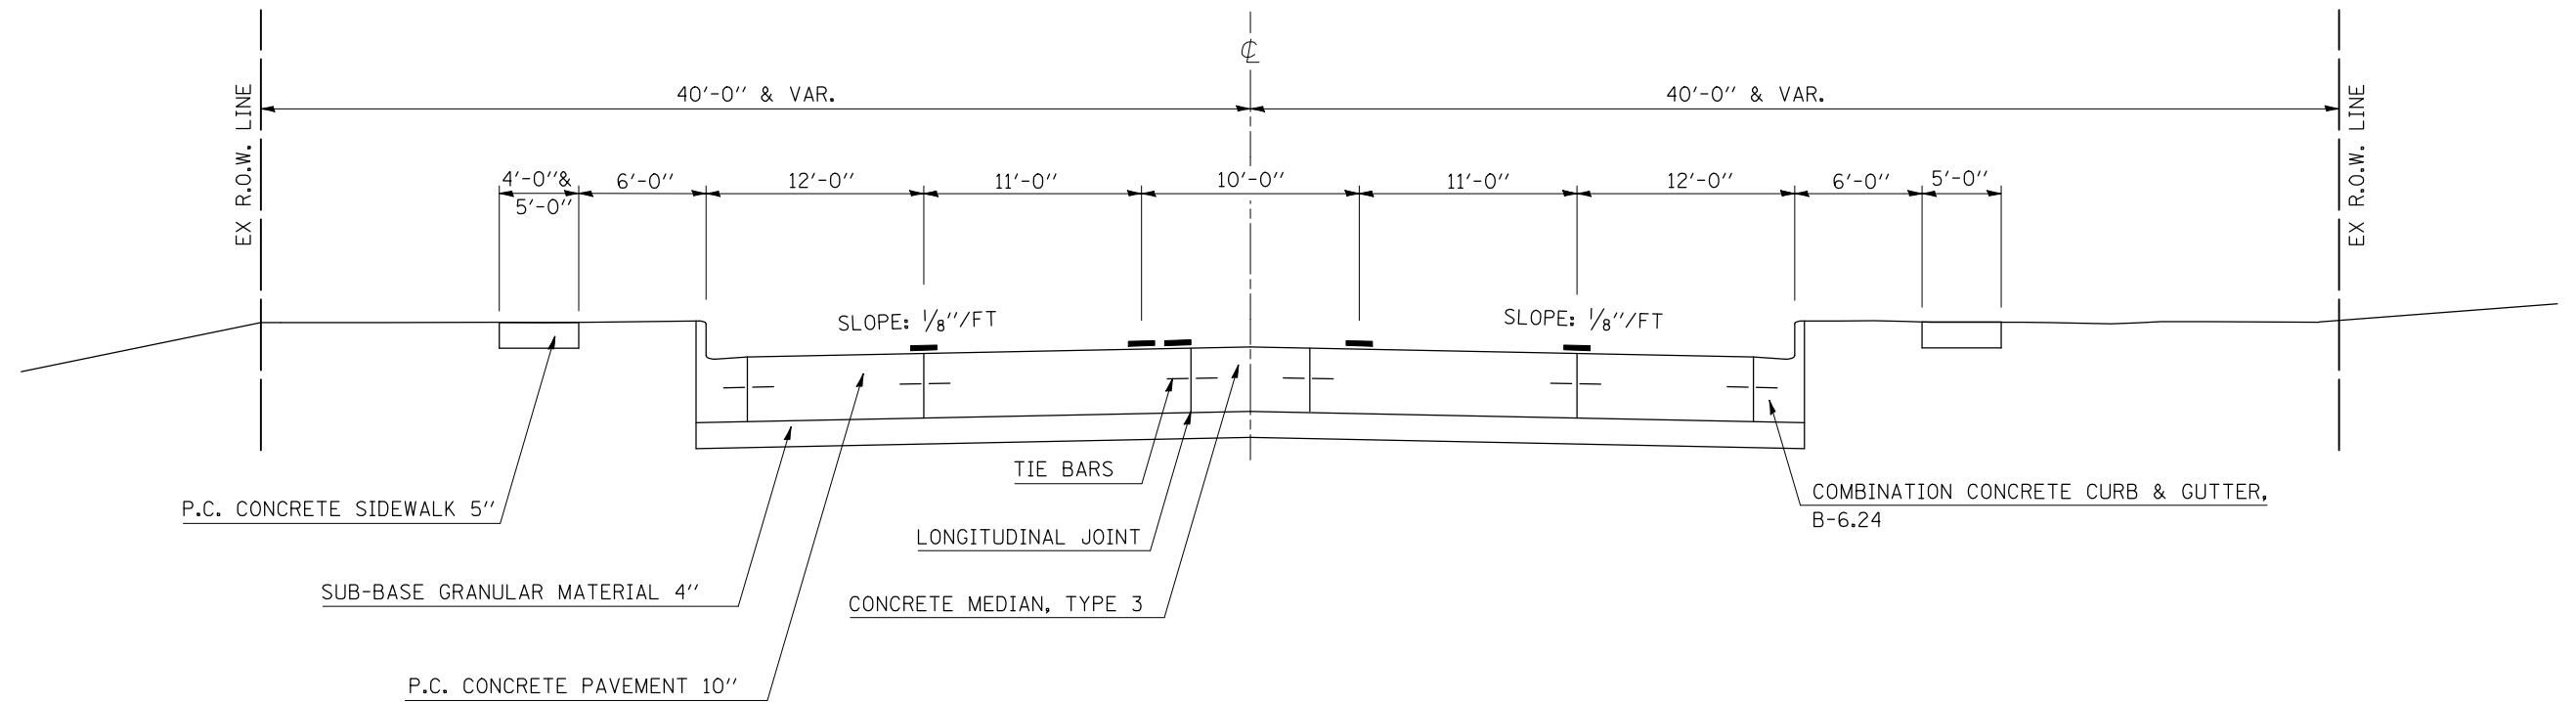

1 PROPOSED TYPICAL SECTION

STATION TO STATION
2270+54.60 2286+79.35 2

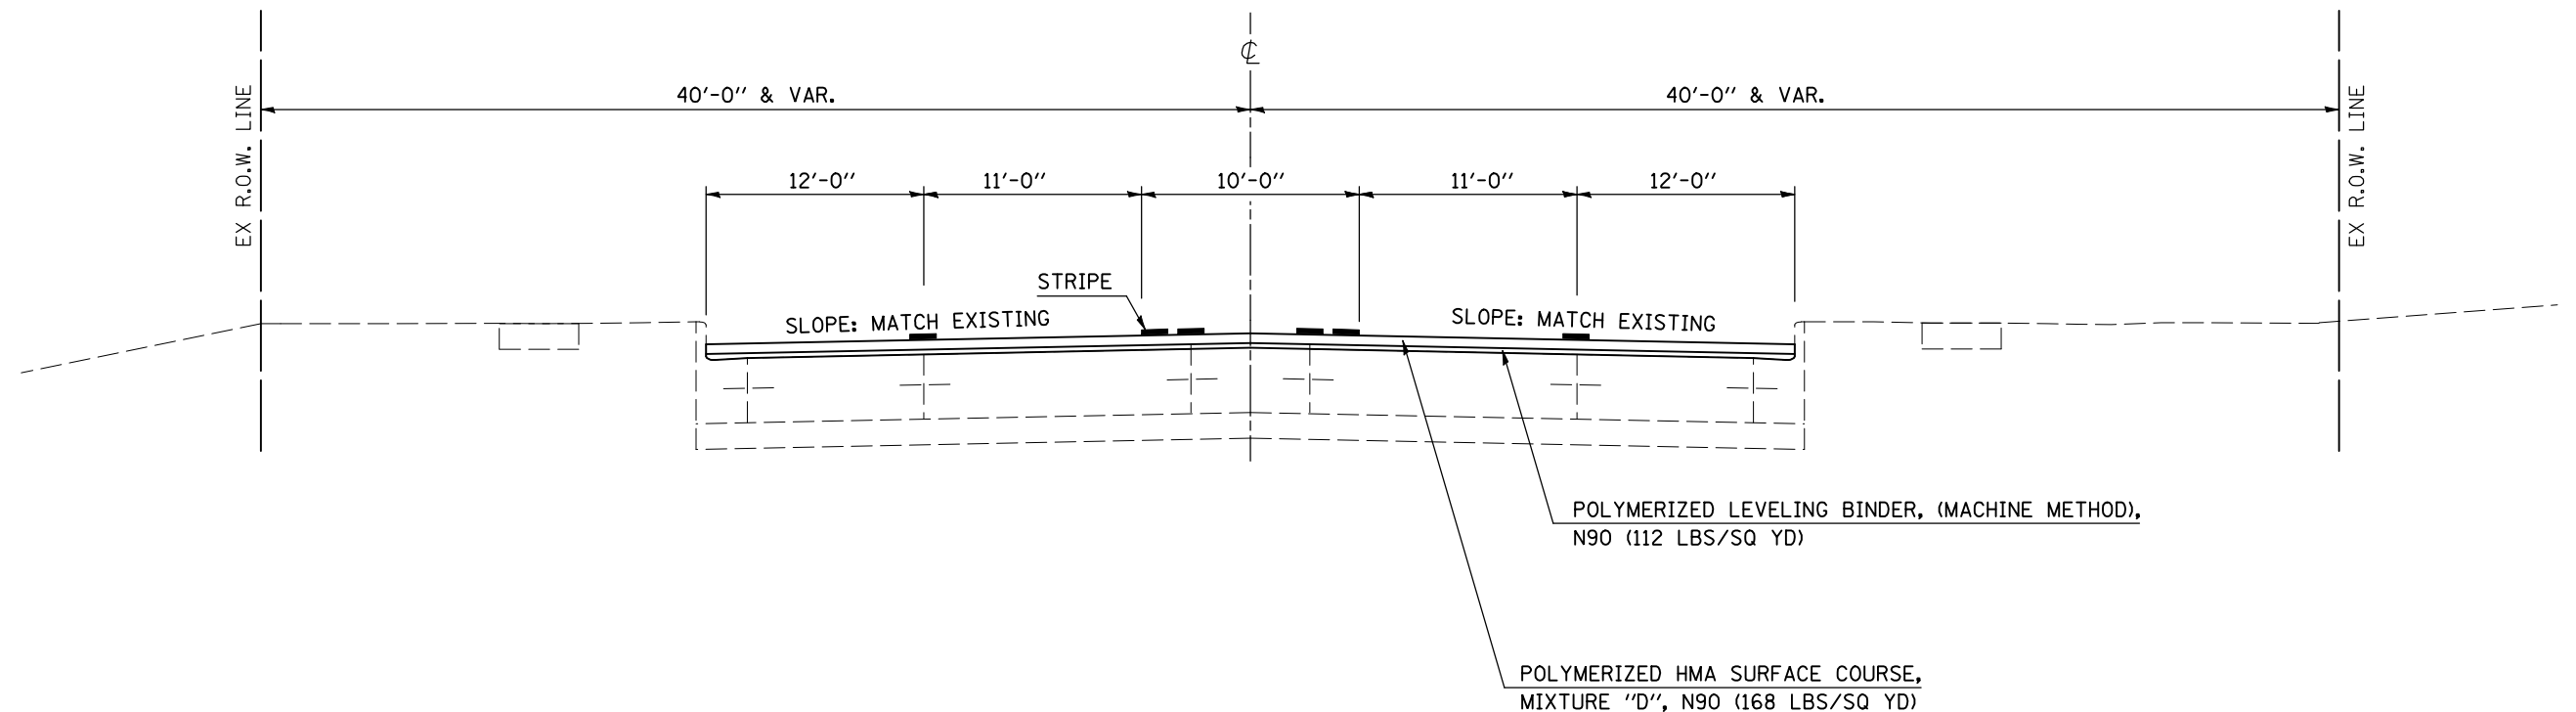

FILE NAME =	USER NAME = hoganbj	DESIGNED -	REVISED -
ct:\pwwork\pwwid\HOGANBJ\d0104446\D570117-sh-typicals.dgn		DRAWN -	REVISED -
		CHECKED -	REVISED -
		DATE -	REVISED -

**STATE OF ILLINOIS
DEPARTMENT OF TRANSPORTATION**

EXISTING AND PROPOSED TYPICAL SECTION

SCALE: N/A SHEET NO. 1 OF 15 SHEETS STA. TO STA.

F.A.P. RTE.	SECTION	COUNTY	TOTAL SHEETS	SHEET NO.
709	(113)RS-1	CHAMPAIGN	65	7
FED. ROAD DIST. NO. ILLINOIS FED. AID PROJECT			CONTRACT NO. 70117	