


EXISTING TYPICAL SECTION

STATION TO STATION
2286+79.35 2296+90.00

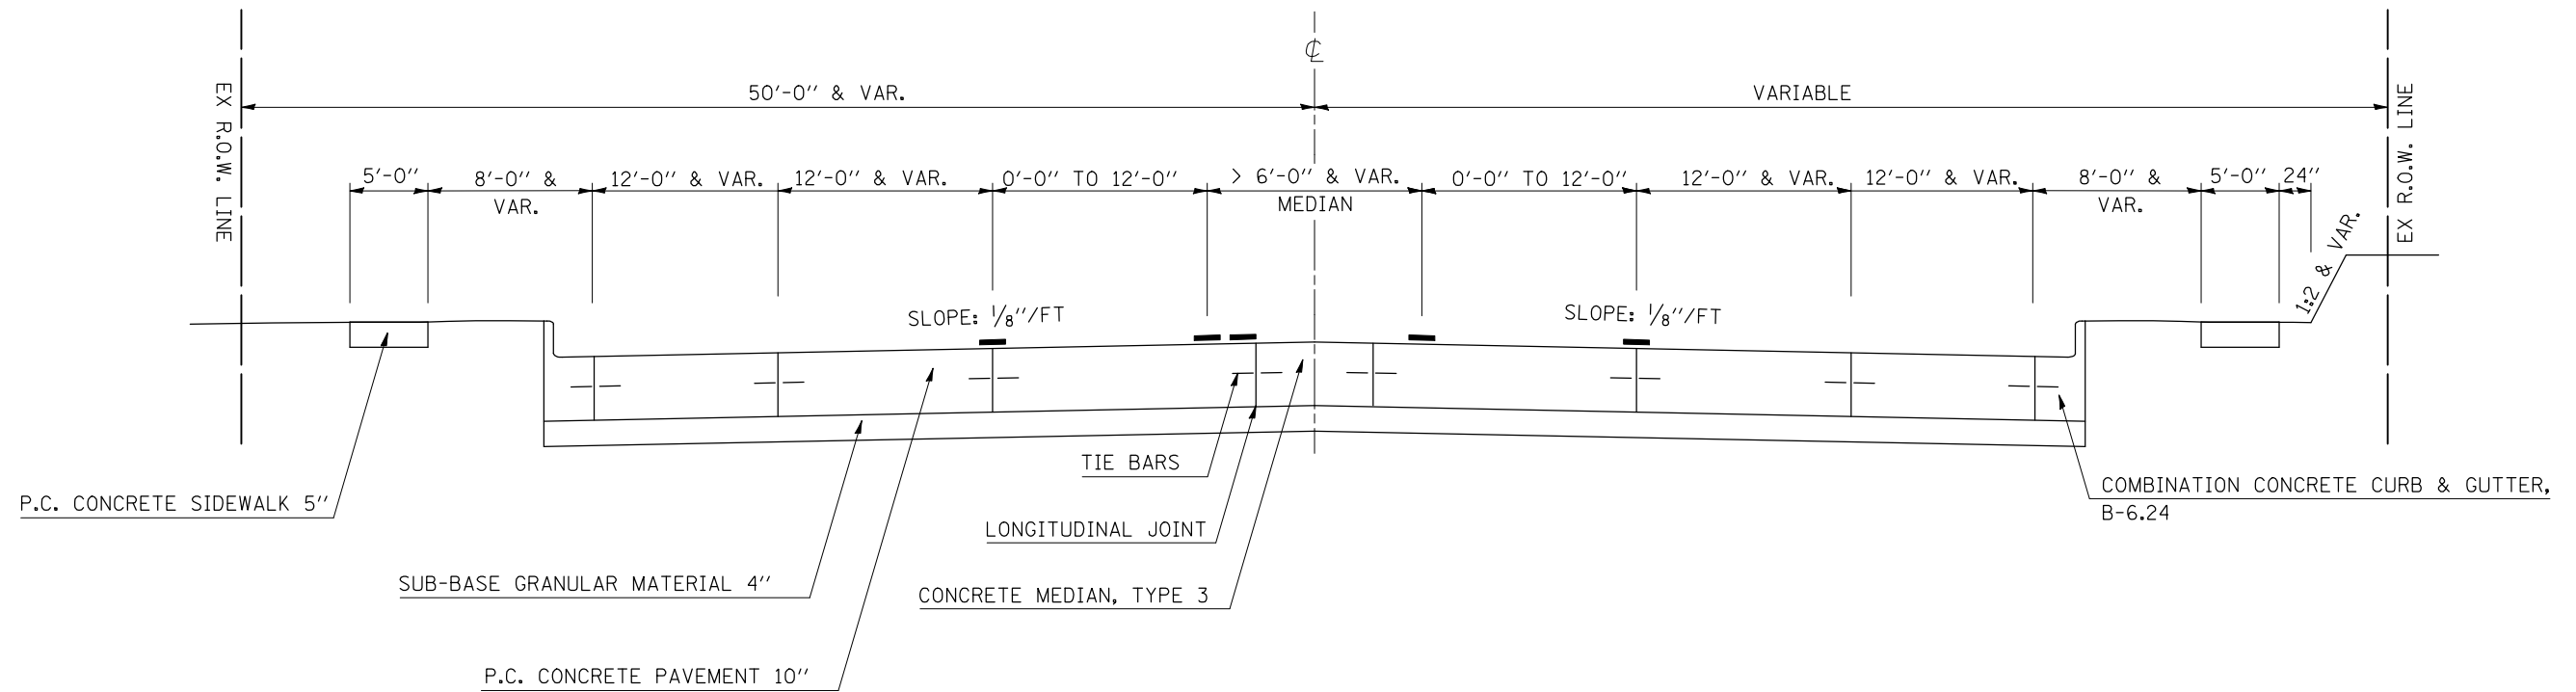


2 PROPOSED TYPICAL SECTION

STATION TO STATION
 ① 2286+79.35 2290+19.00 (R. R. OMISSION)
 2292+45.00 2296+90.00 ③

AREA OUTSIDE SUBWAY

AREA THROUGH SUBWAY

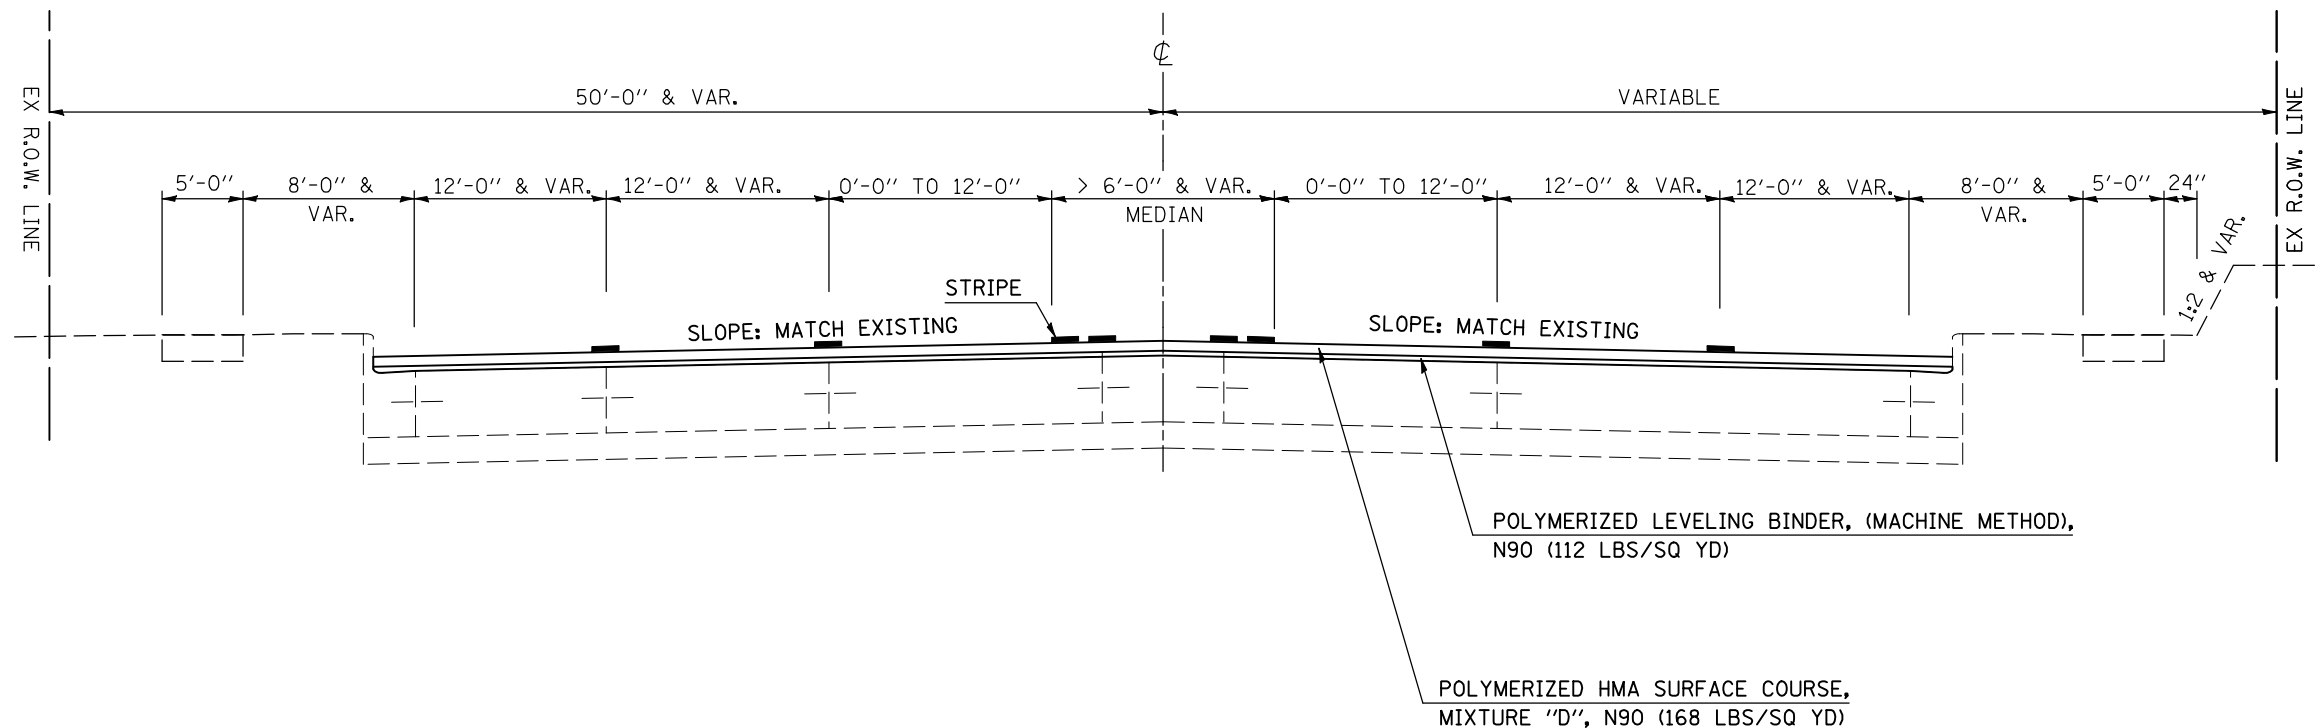

FILE NAME =	USER NAME = hoganbj	DESIGNED -	REVISED -
ct:\pwwork\pwwid\HOGANBJ\d0104446\0570117-sht-Typicals.dgn		DRAWN -	REVISED -
		CHECKED -	REVISED -
		DATE -	REVISED -

STATE OF ILLINOIS
DEPARTMENT OF TRANSPORTATION

EXISTING AND PROPOSED TYPICAL SECTION

SCALE: N/A SHEET NO. 2 OF 15 SHEETS STA. TO STA.

F.A.P. RTE.	SECTION	COUNTY	TOTAL SHEETS	SHEET NO.
709	(113)RS-1	CHAMPAIGN	65	8
FED. ROAD DIST. NO. ILLINOIS FED. AID PROJECT			CONTRACT NO. 70117	