



**EXISTING TYPICAL SECTION**

STATION TO STATION  
 2296+90.00 2298+12.86 (BK)  
 2298+14.21 (AH) 2299+15.32

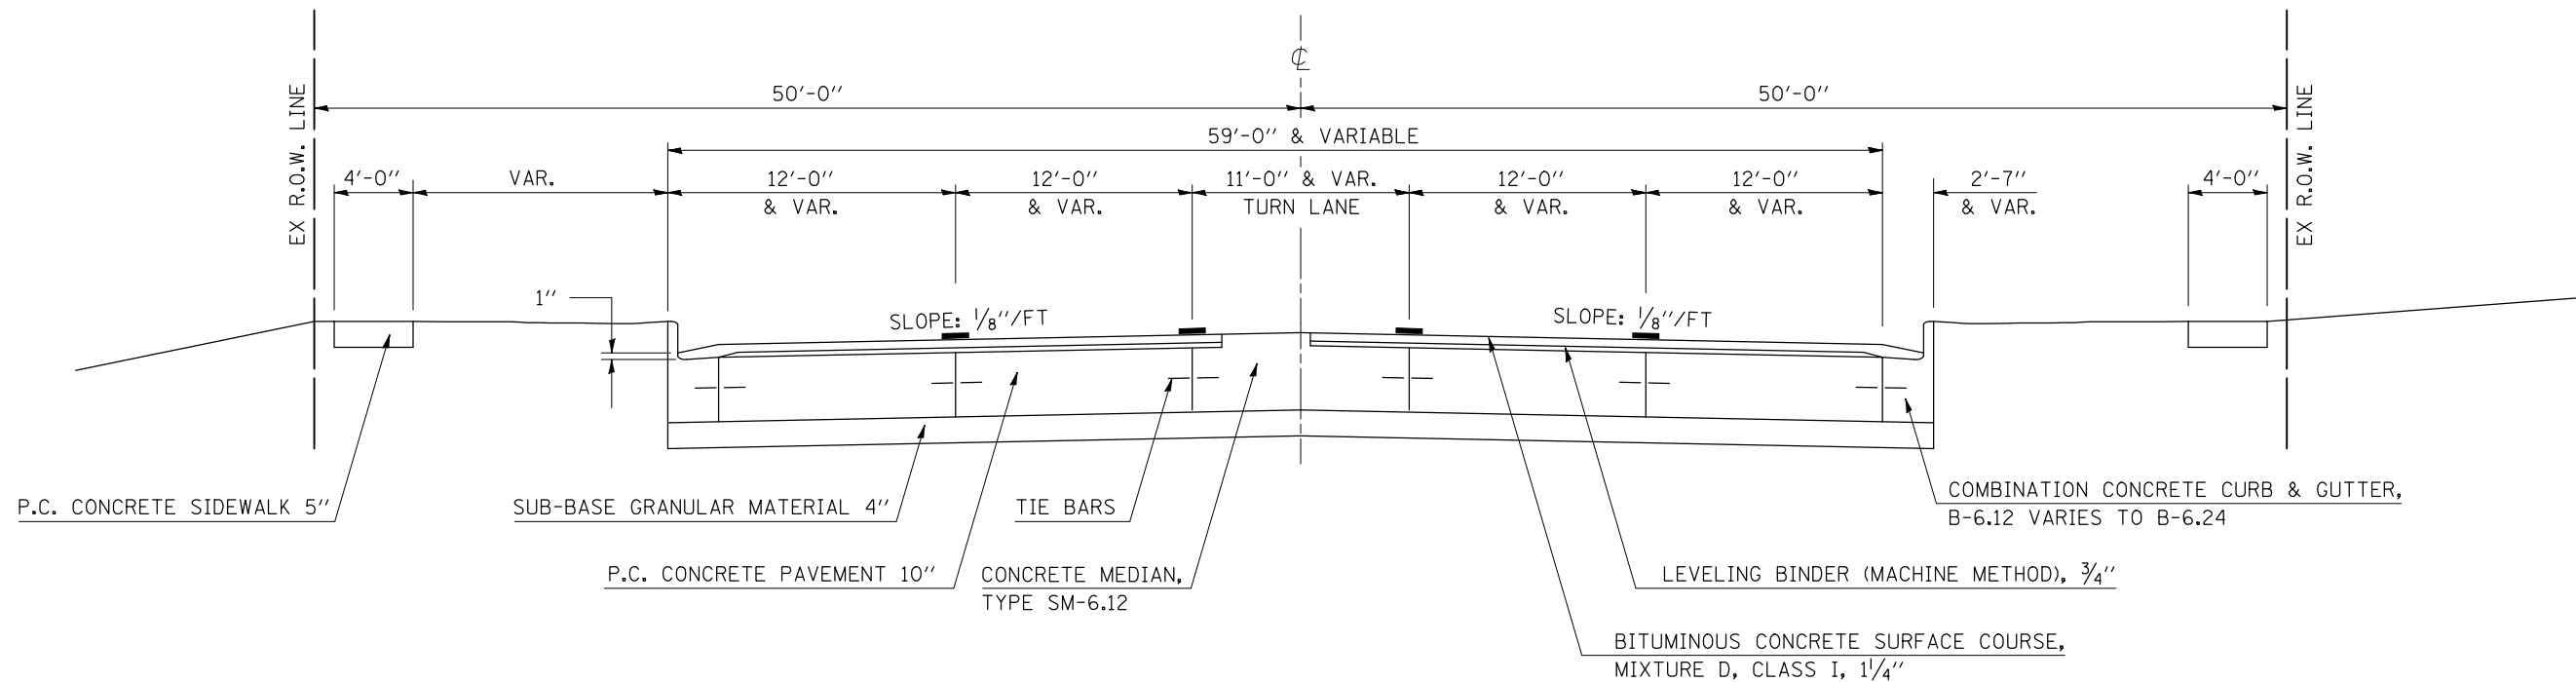

**③ PROPOSED TYPICAL SECTION**

STATION TO STATION  
 ② 2296+90.00 2298+12.86 (BK)  
 2298+14.21 (AH) 2299+15.32 ④

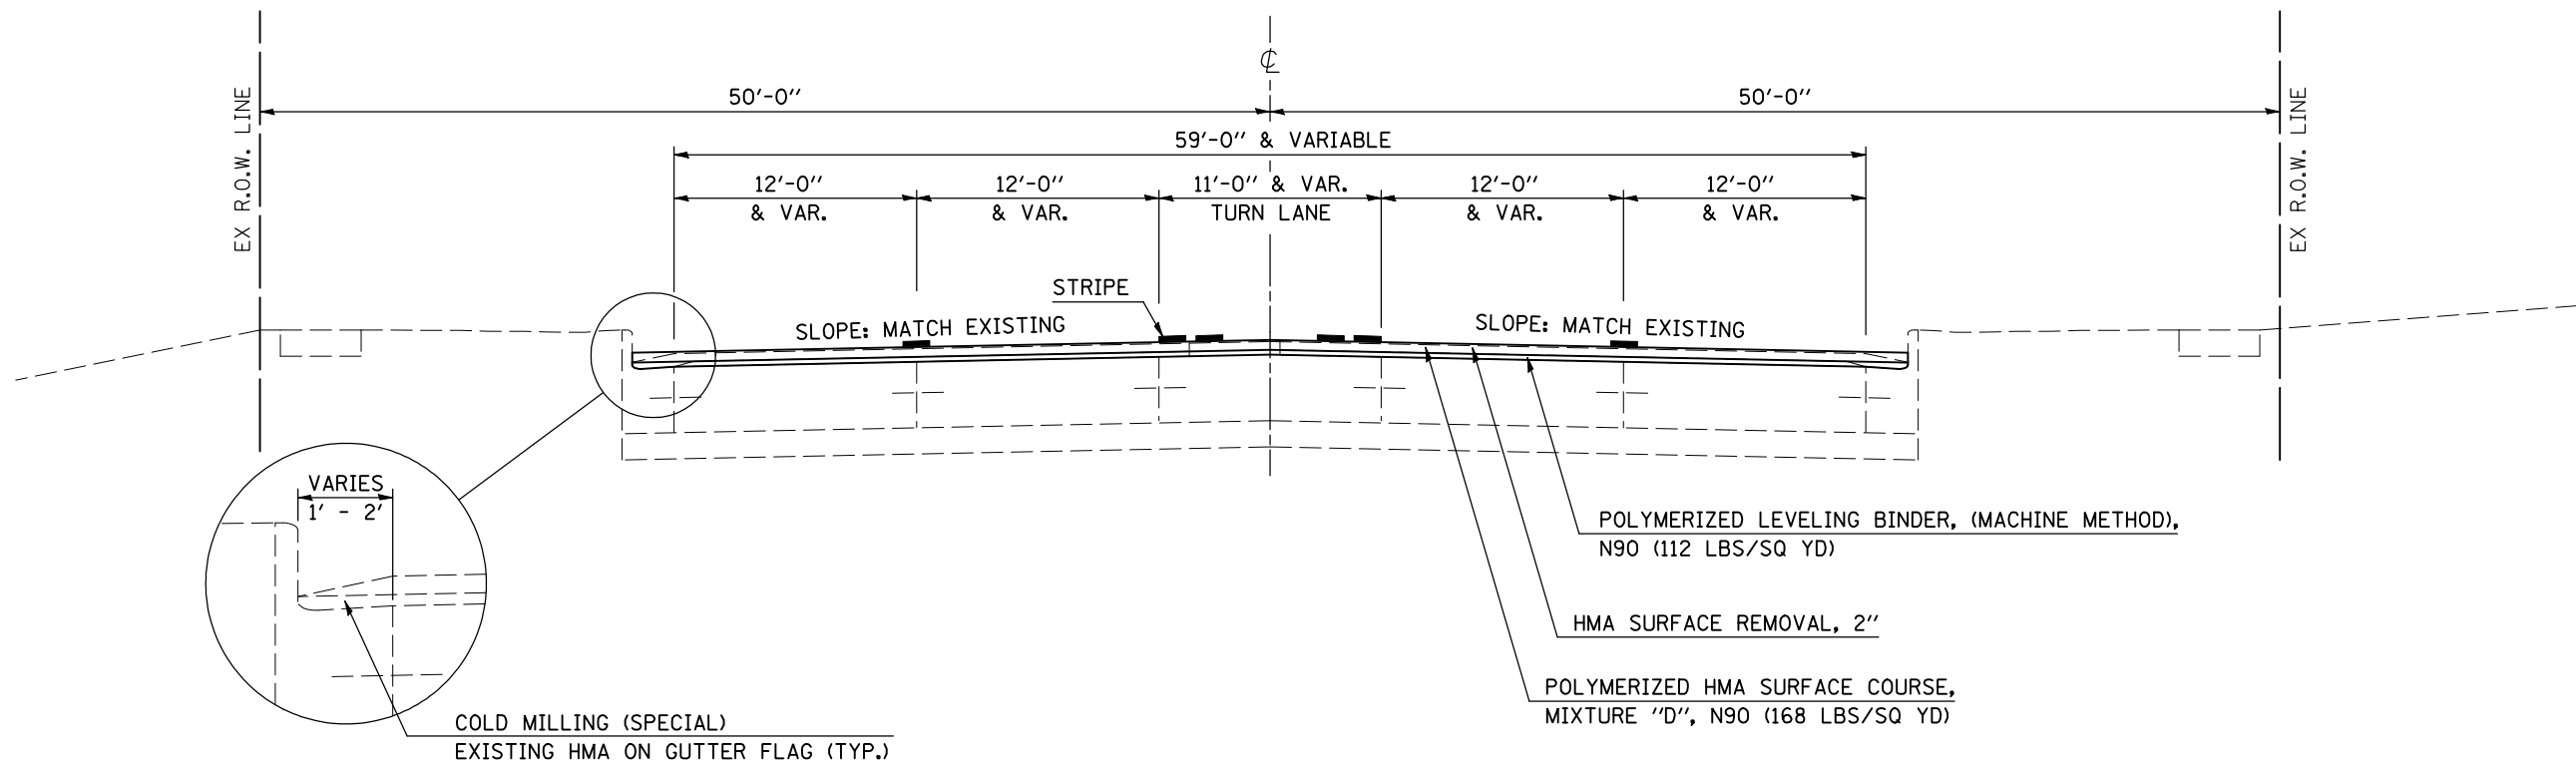

FILE NAME =	USER NAME = hoganbj	DESIGNED -	REVISED -
ct:\pw\work\PWIDOT\HOGANBJ\d0104446\D570117-shd-Typicals.dgn		DRAWN -	REVISED -
		CHECKED -	REVISED -
		DATE -	REVISED -

**STATE OF ILLINOIS  
 DEPARTMENT OF TRANSPORTATION**

**EXISTING AND PROPOSED TYPICAL SECTION**

SCALE: N/A SHEET NO. 3 OF 15 SHEETS STA. TO STA.

F.A.P. RTE.	SECTION	COUNTY	TOTAL SHEETS	SHEET NO.
709	(113)RS-1	CHAMPAIGN	65	9
FED. ROAD DIST. NO. ILLINOIS FED. AID PROJECT			CONTRACT NO. 70117	