



EXISTING TYPICAL SECTION

STATION TO STATION
 2300+50.00 2301+71.70
 2306+73.40 2319+07.00

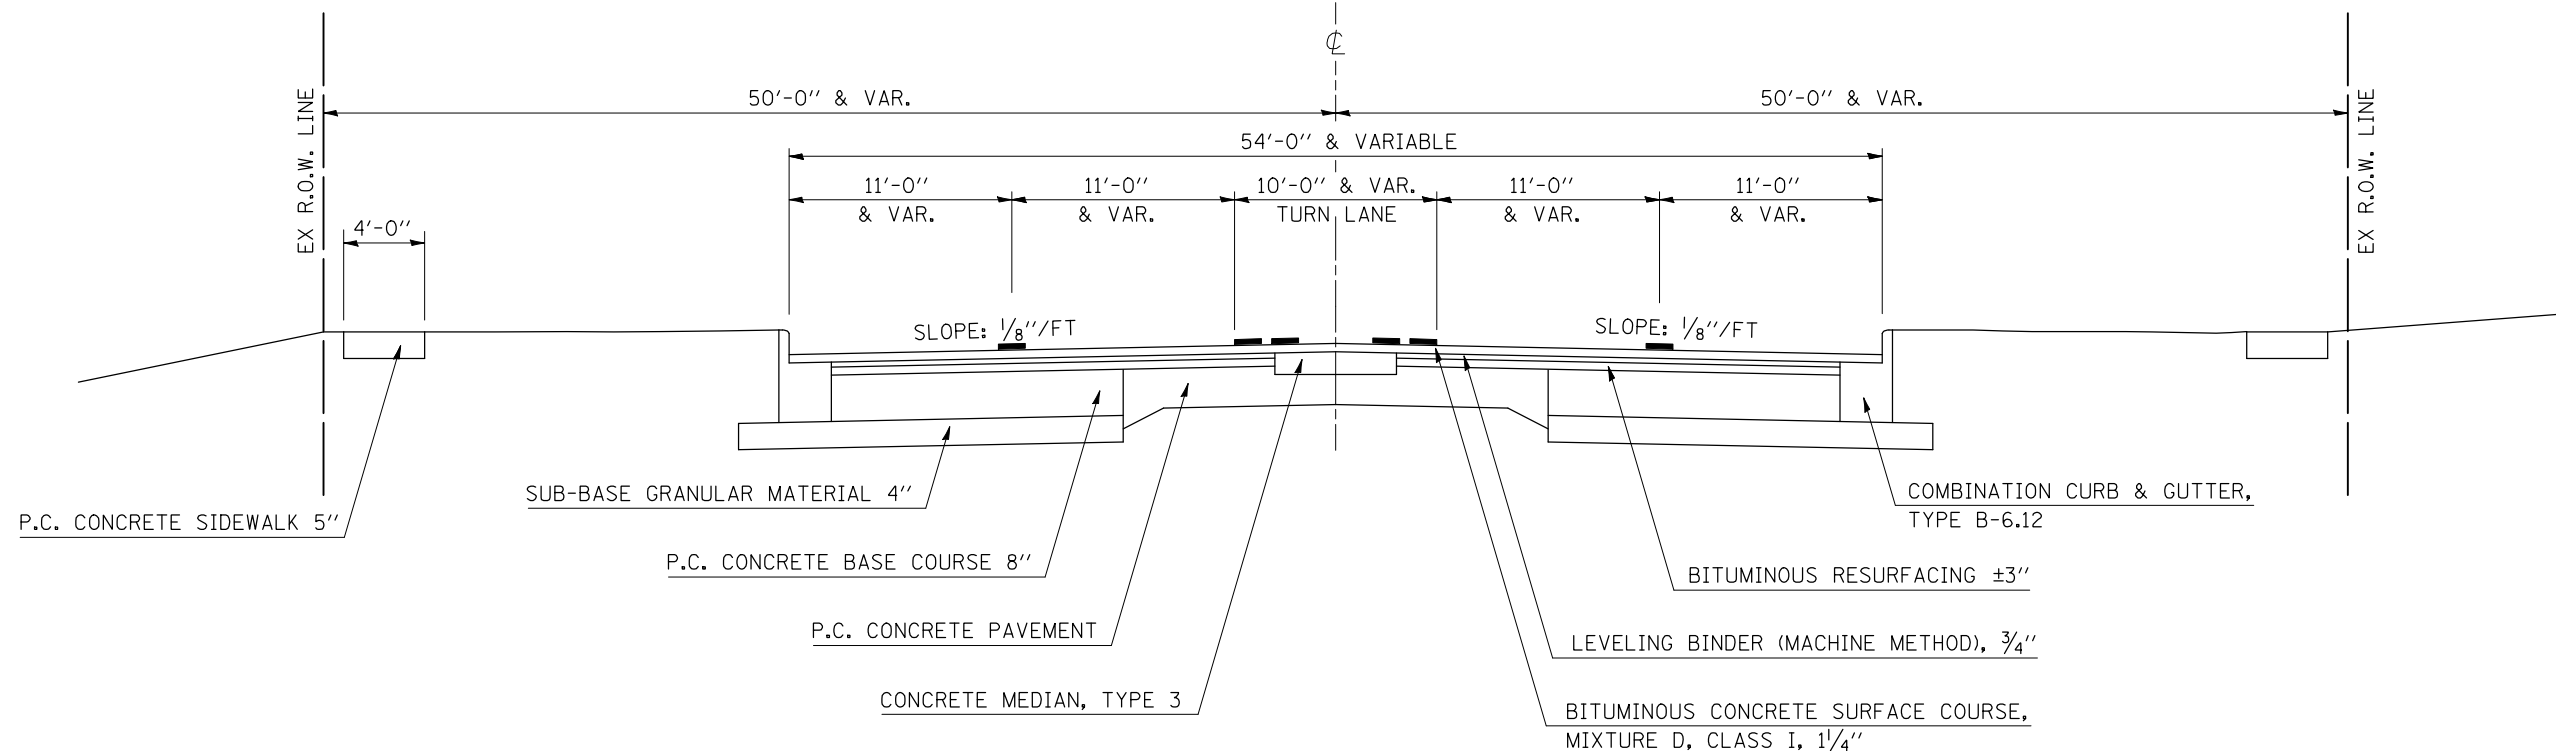

5 PROPOSED TYPICAL SECTION

STATION TO STATION
 ④ 2300+50.00 2301+71.70 ⑥
 ⑥ 2306+73.40 2319+07.00 ⑦

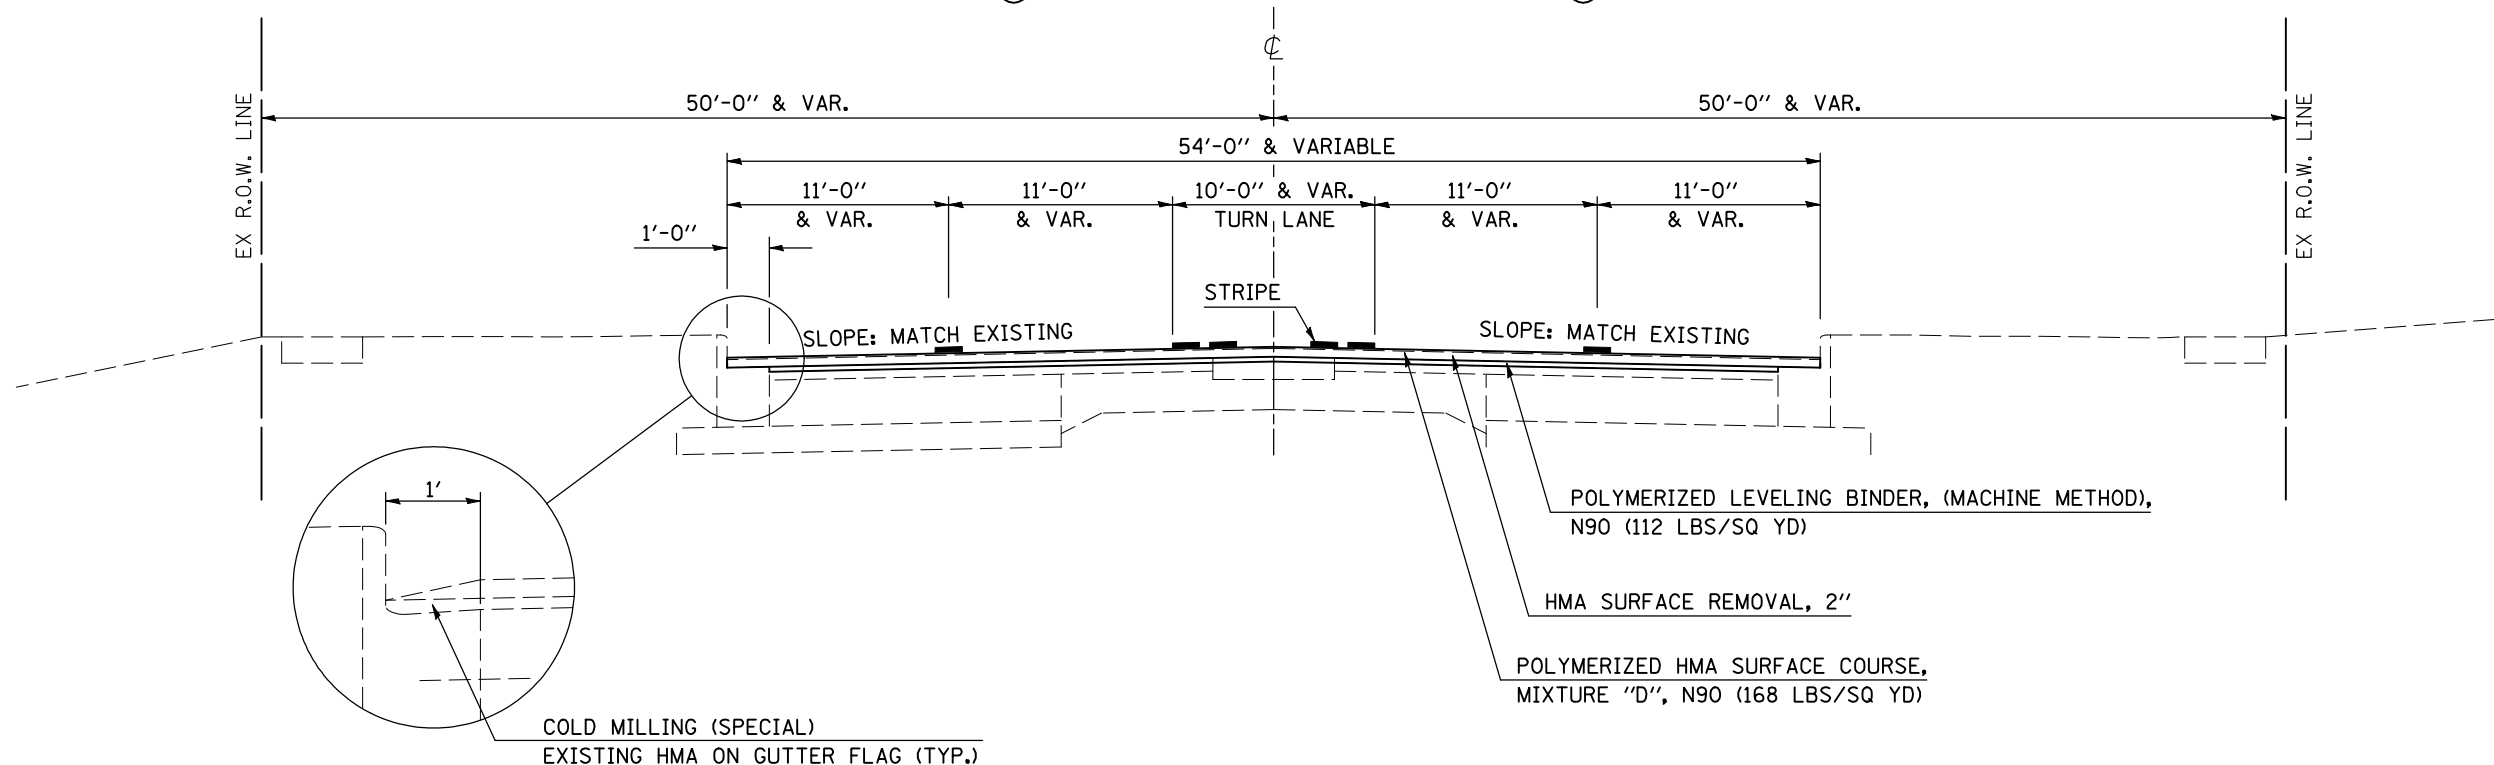

FILE NAME =	USER NAME = hoganbj	DESIGNED -	REVISED -
ct:\pw\work\PIWIDOT\HOGANBJ\d0104446\D570117-sh-t-Typicals.dgn		DRAWN -	REVISED -
		CHECKED -	REVISED -
		DATE -	REVISED -

**STATE OF ILLINOIS
 DEPARTMENT OF TRANSPORTATION**

EXISTING AND PROPOSED TYPICAL SECTION

SCALE: N/A SHEET NO. 5 OF 15 SHEETS STA. TO STA.

F.A.P. RTE.	SECTION	COUNTY	TOTAL SHEETS	SHEET NO.
709	(113)RS-1	CHAMPAIGN	65	11
CONTRACT NO. 70117				
FED. ROAD DIST. NO. ILLINOIS FED. AID PROJECT				