



EXISTING TYPICAL SECTION

STATION TO STATION
2324+50.00 2345+50.00

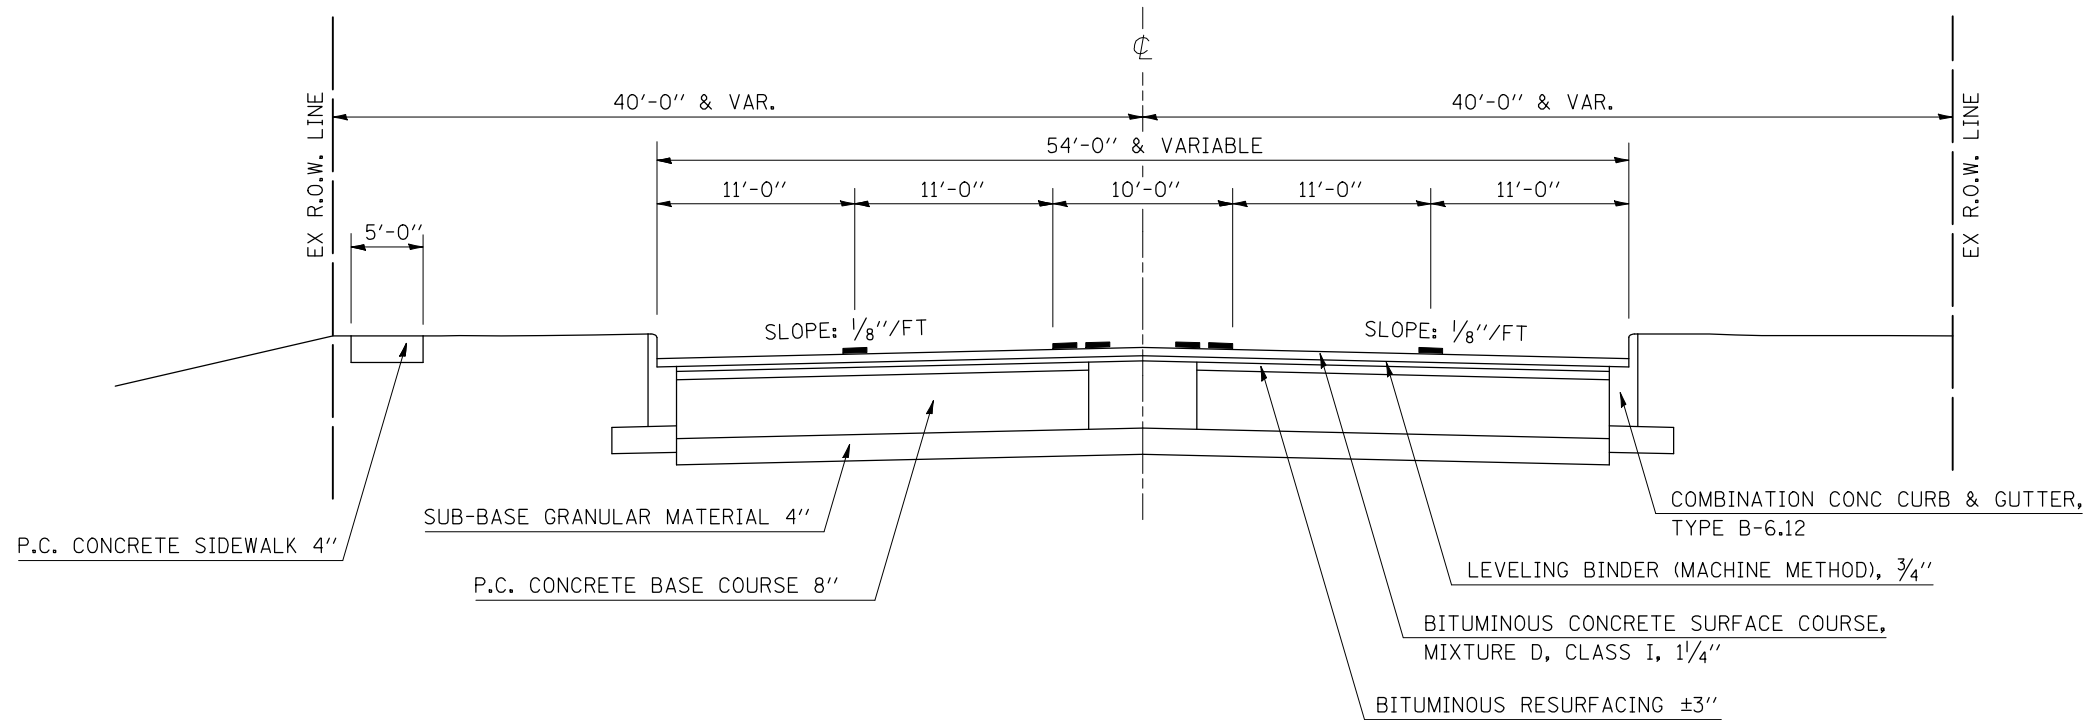

⑧ PROPOSED TYPICAL SECTION

STATION TO STATION
⑦ 2324+50.00 2345+50.00 ⑨

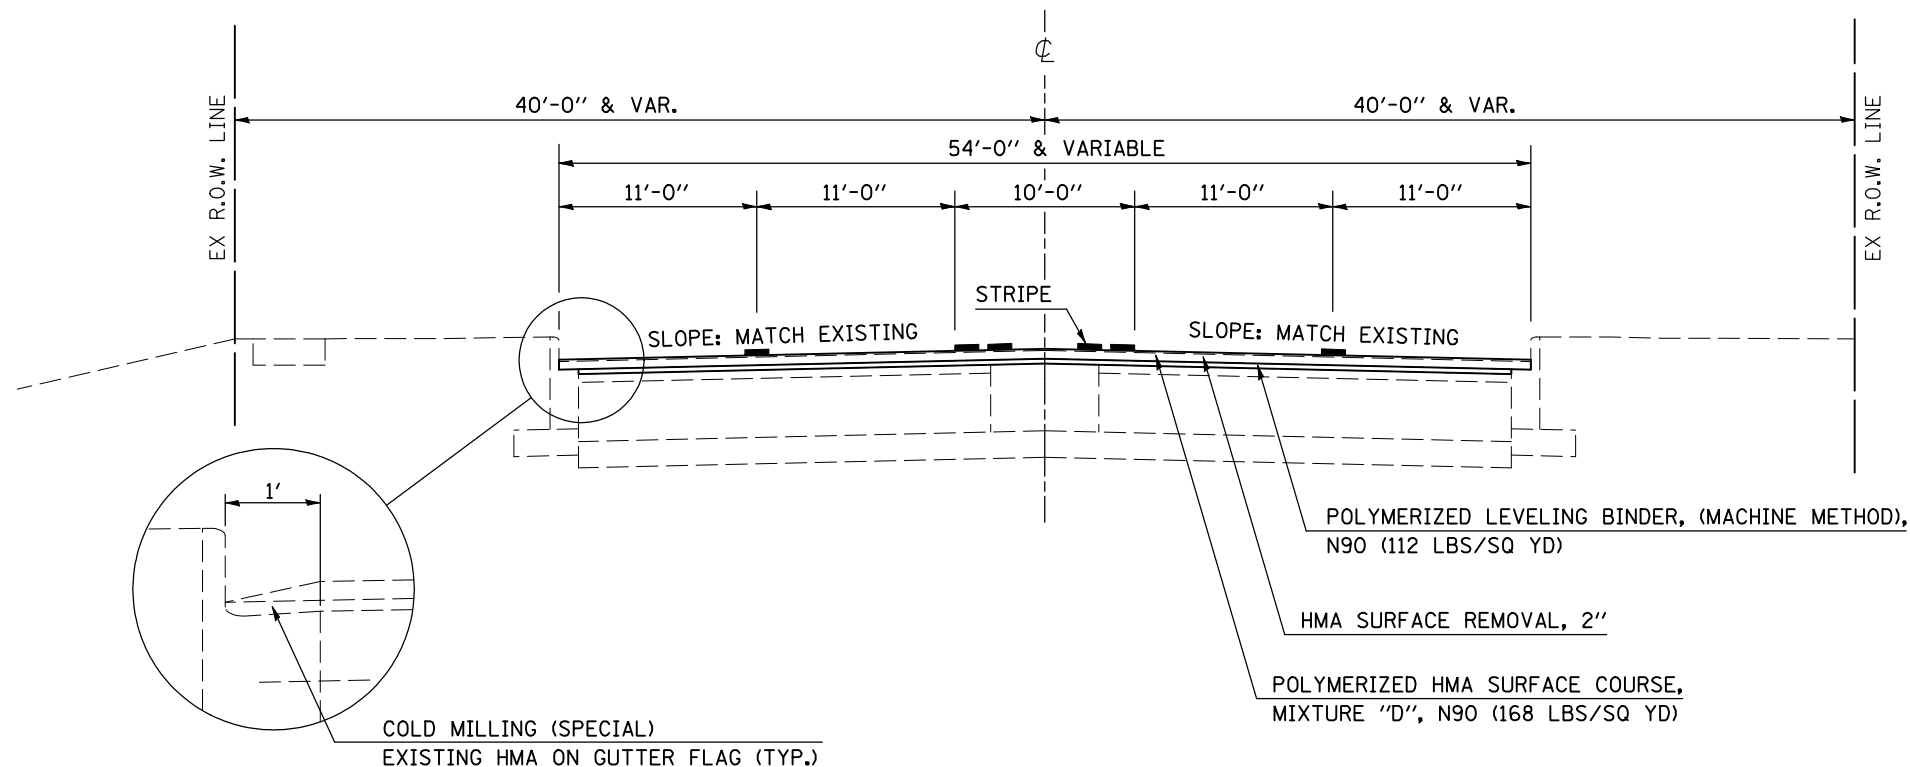

FILE NAME =	USER NAME = hoganbj	DESIGNED -	REVISED -
ct:\pwork\pwork\HOGANBJ\d0104446\0570117-shd-Typicals.dgn		DRAWN -	REVISED -
PLOT SCALE = 40.0000' / IN.		CHECKED -	REVISED -
PLOT DATE = 1/29/2010		DATE -	REVISED -

**STATE OF ILLINOIS
DEPARTMENT OF TRANSPORTATION**

EXISTING AND PROPOSED TYPICAL SECTION

SCALE: N/A SHEET NO. 8 OF 15 SHEETS STA. TO STA.

F.A.P. RTE.	SECTION	COUNTY	TOTAL SHEETS	SHEET NO.
709	(113)RS-1	CHAMPAIGN	65	14
FED. ROAD DIST. NO. ILLINOIS FED. AID PROJECT			CONTRACT NO. 70117	