



**EXISTING TYPICAL SECTION**

STATION TO STATION  
100+59.00 105+64.00

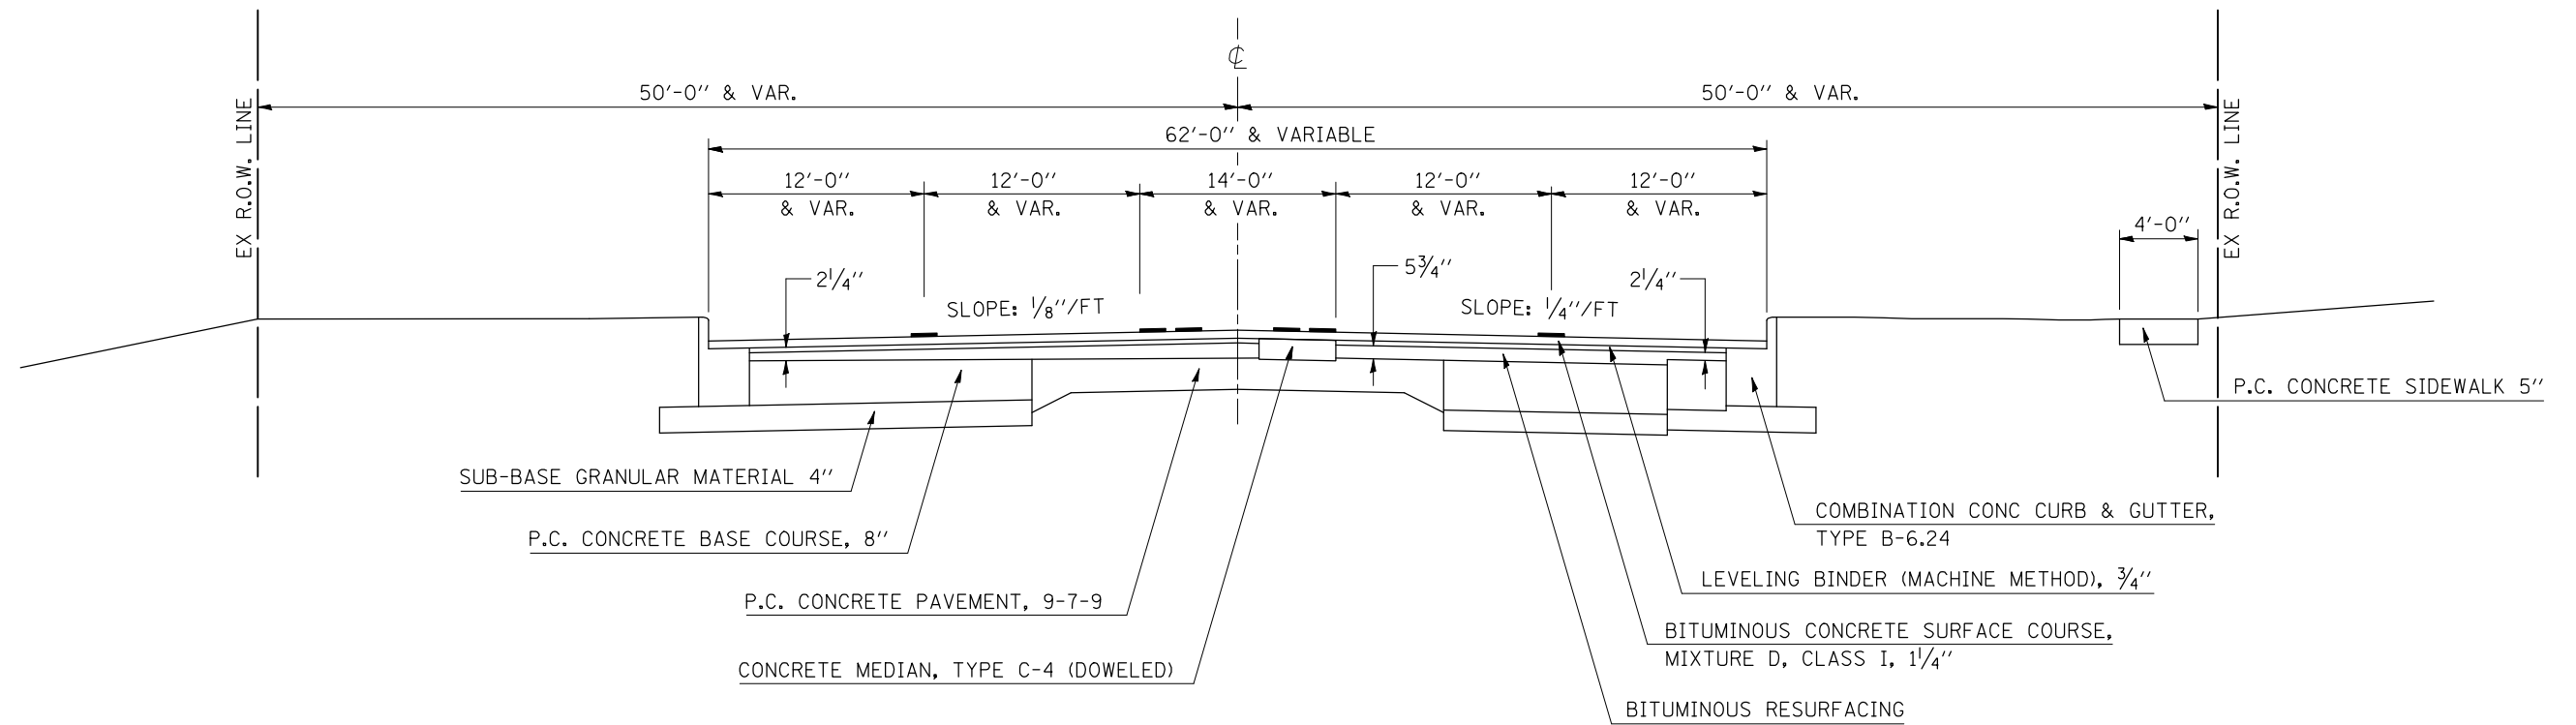

**15 PROPOSED TYPICAL SECTION**

STATION TO STATION  
14 100+59.00 105+64.00

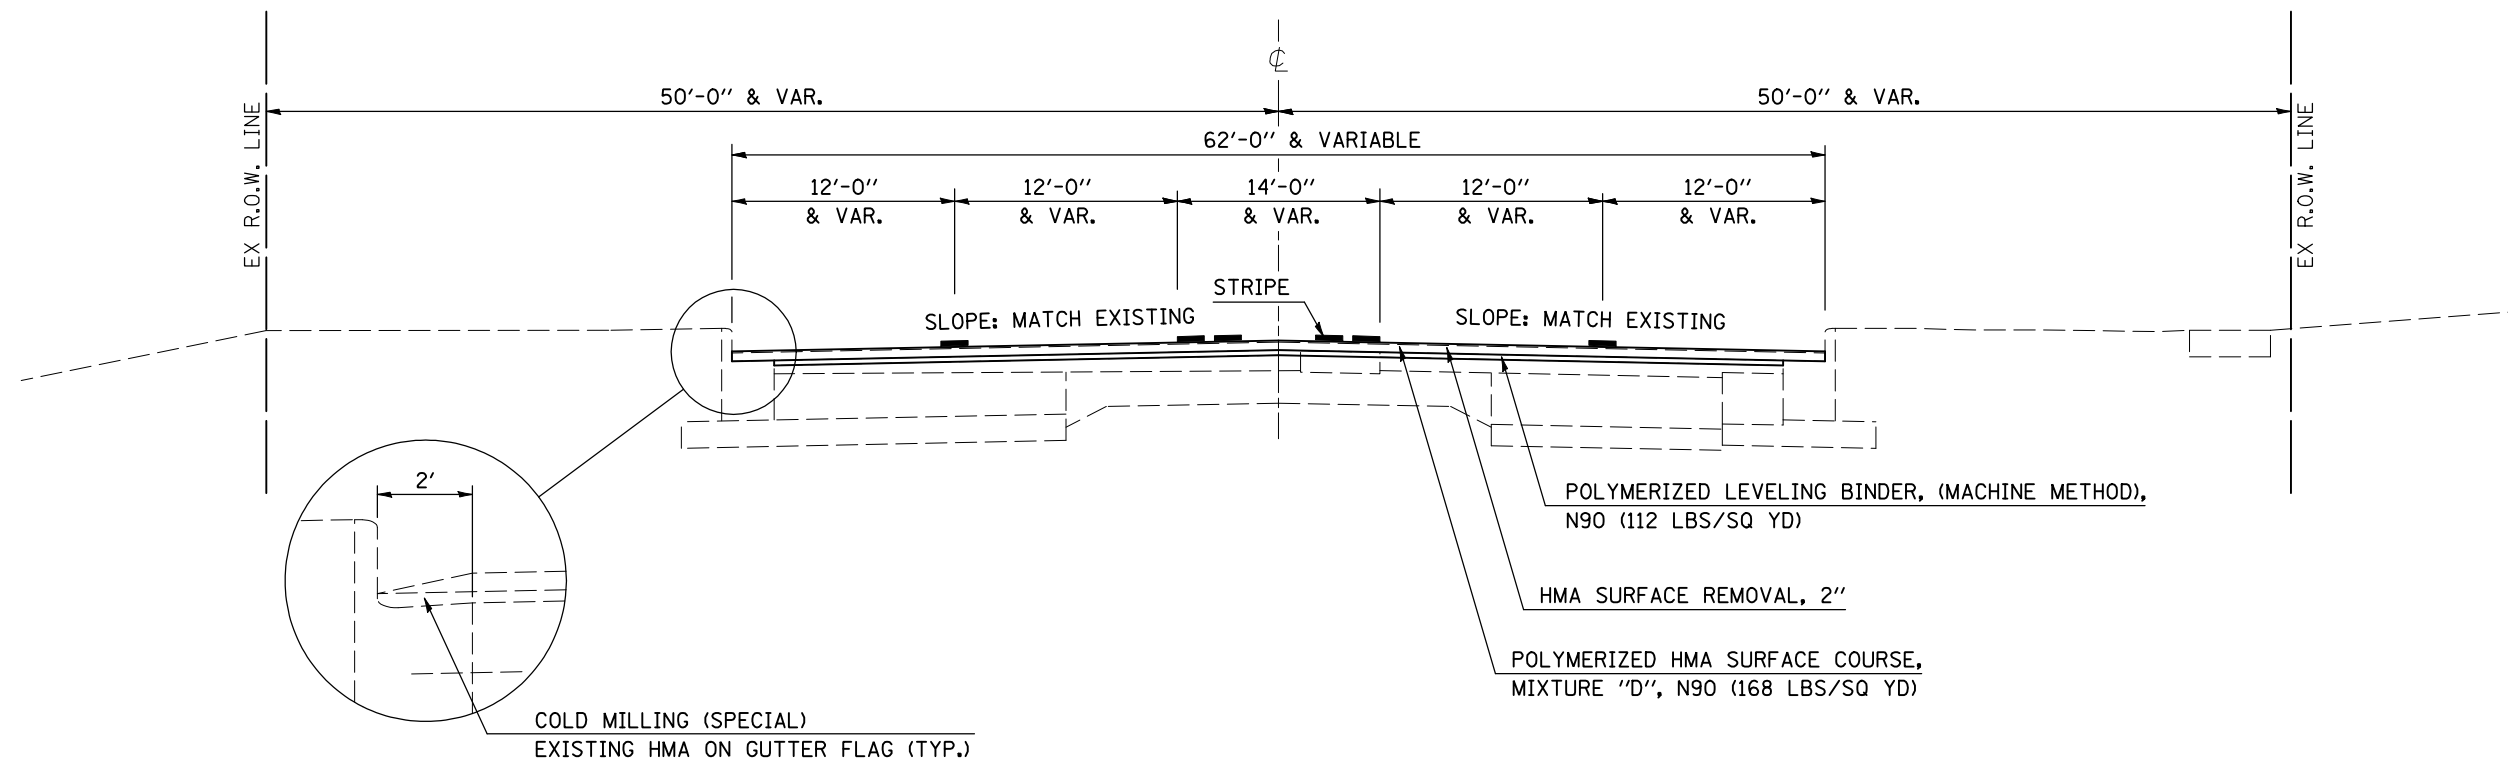

FILE NAME =	USER NAME = hoganbj	DESIGNED -	REVISED -
ct:\pwork\pwidot\HOGANBJ\d0104446\D570117-sh-typicals.dgn		DRAWN -	REVISED -
		CHECKED -	REVISED -
		DATE -	REVISED -

**STATE OF ILLINOIS  
DEPARTMENT OF TRANSPORTATION**

**EXISTING AND PROPOSED TYPICAL SECTION**

SCALE: N/A SHEET NO. 15 OF 15 SHEETS STA. TO STA.

F.A.P. RTE.	SECTION	COUNTY	TOTAL SHEETS	SHEET NO.
709	(113)RS-1	CHAMPAIGN	65	21
FED. ROAD DIST. NO. ILLINOIS FED. AID PROJECT			CONTRACT NO. 70117	