


SEC. 2, T21N, R9E

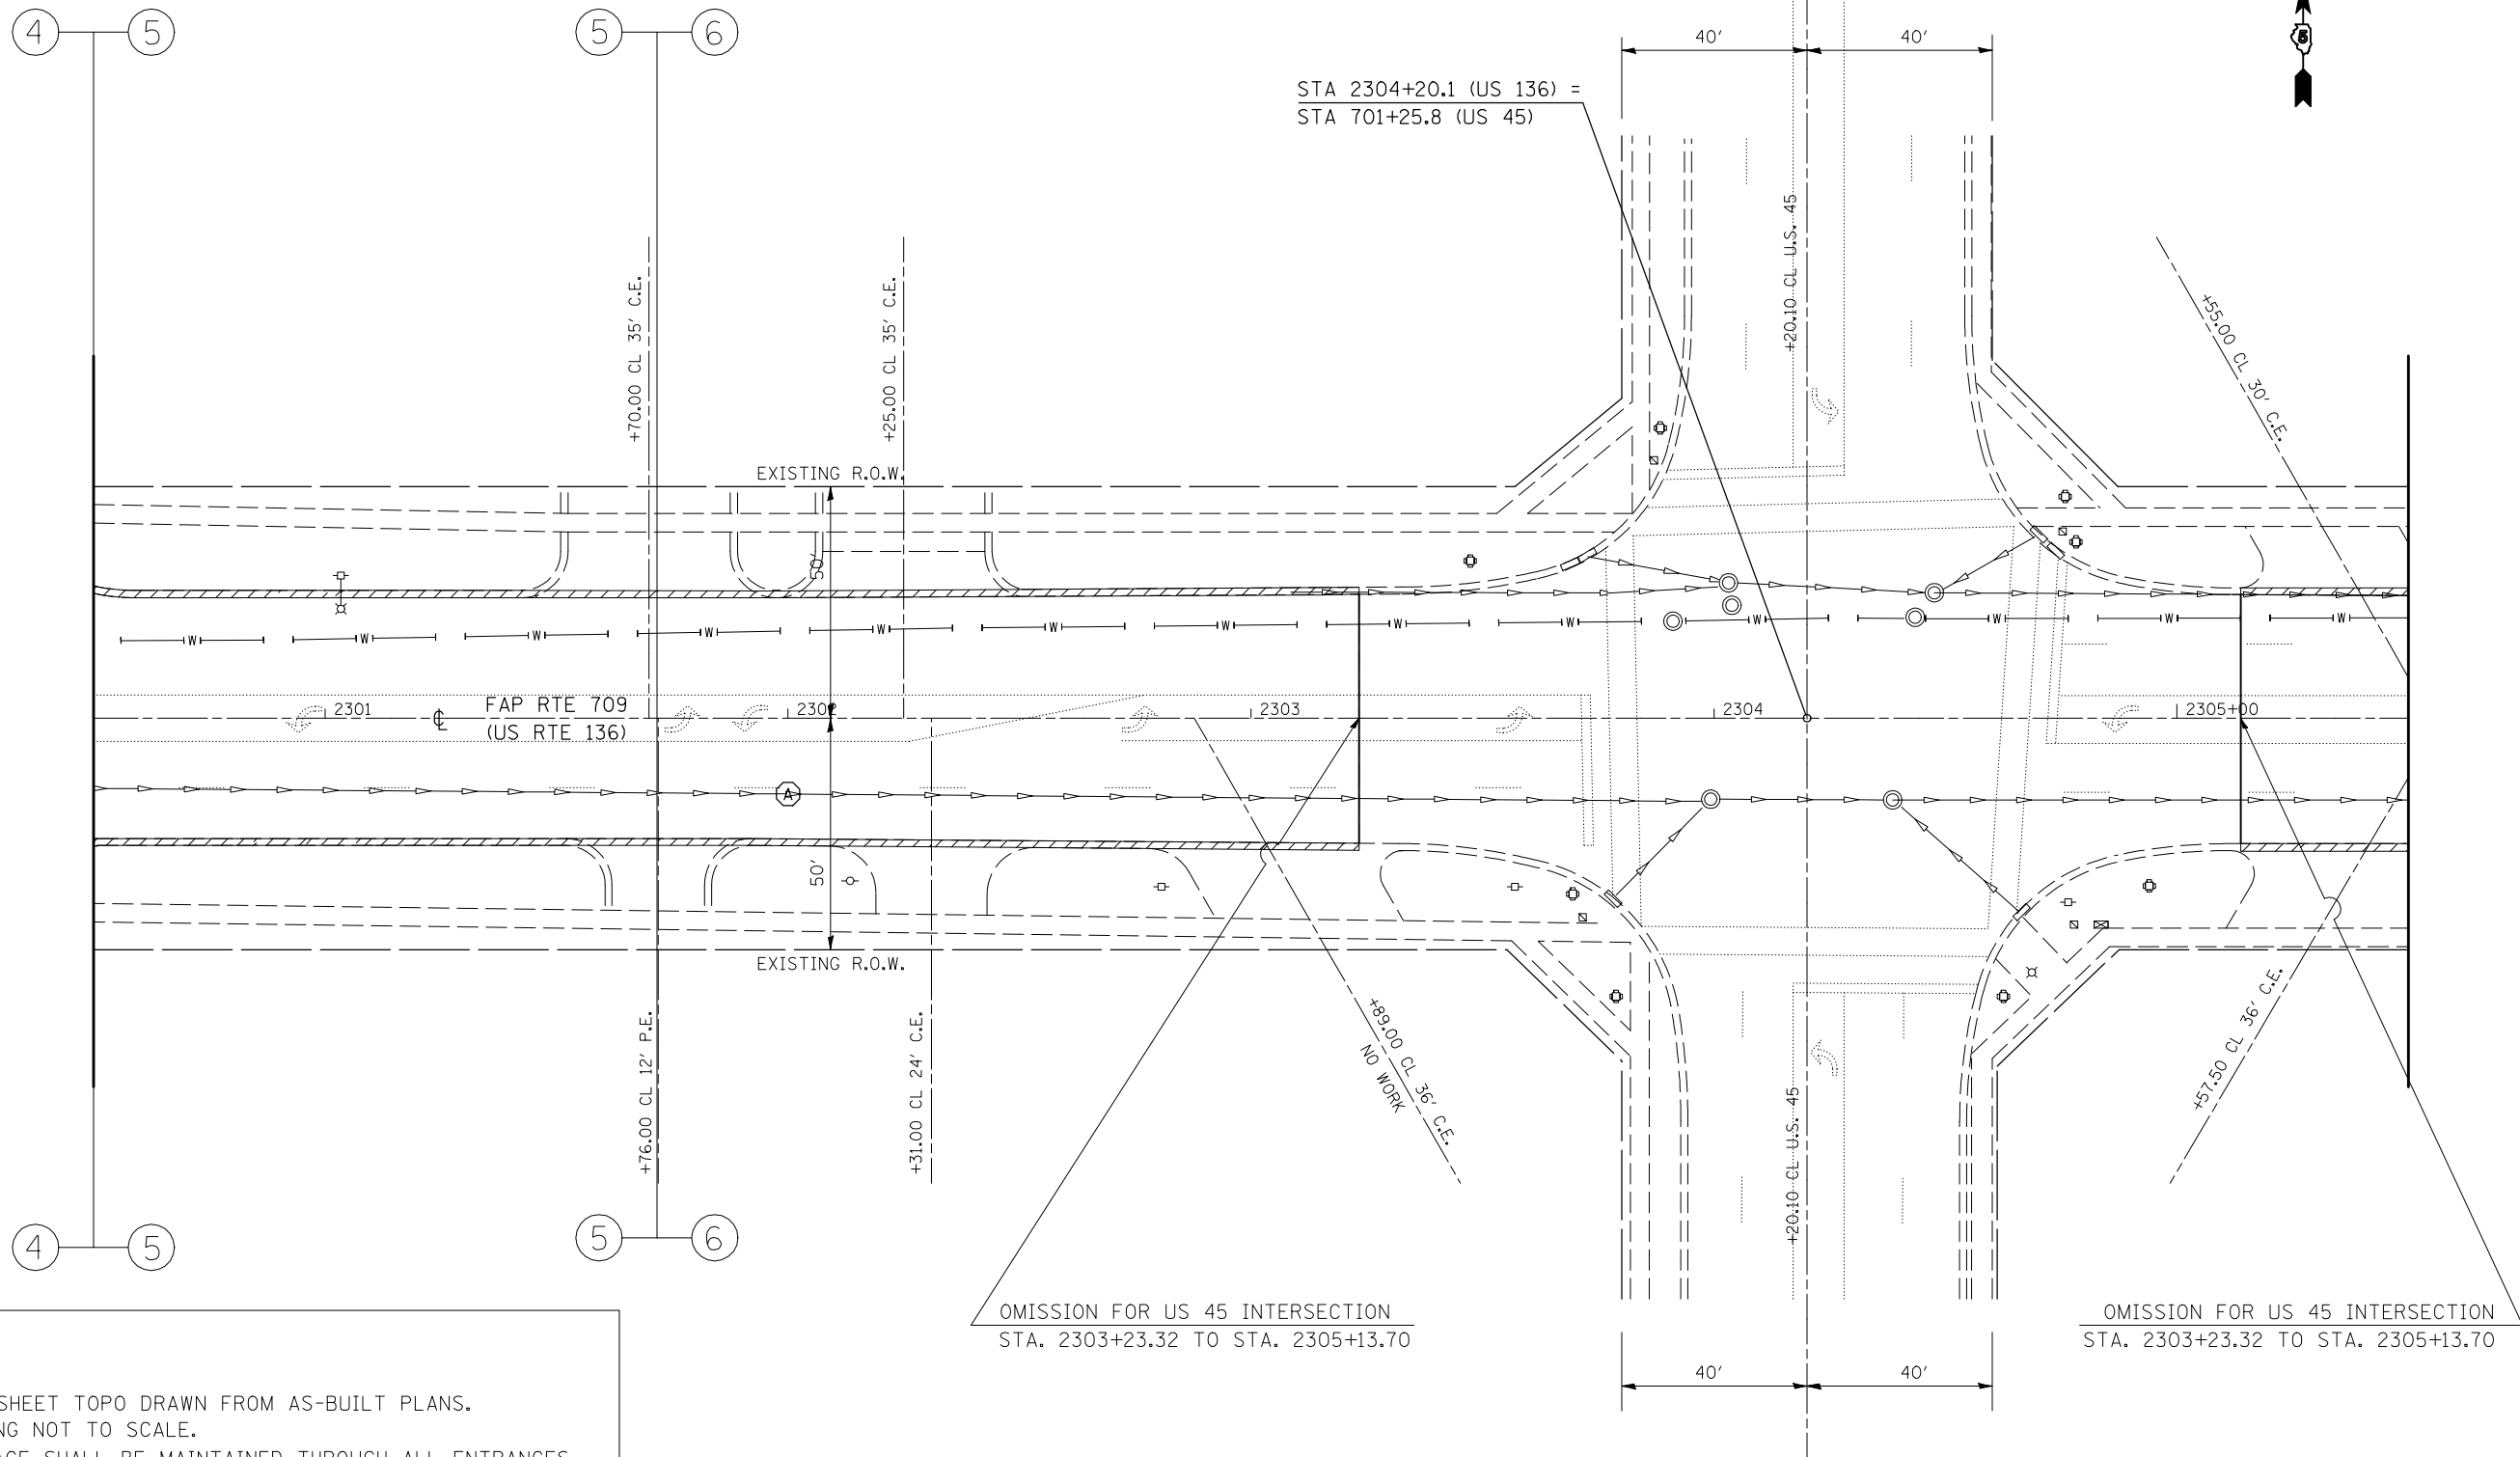

NOTES:

1. PLAN SHEET TOPO DRAWN FROM AS-BUILT PLANS. DRAWING NOT TO SCALE.
2. DRAINAGE SHALL BE MAINTAINED THROUGH ALL ENTRANCES.
3. SEE SPECIAL PROVISIONS FOR REQUIREMENTS OF OPENING MANHOLES AND WATER VALVE BOXES AFTER RESURFACING IS COMPLETE.

FILE NAME =	USER NAME = hoganbj	DESIGNED -	BJM	REVISED -	
ct:\pw\work\p\dot\hoganbj\d0104446\70177	sheets.dgn	DRAWN -	BJH	REVISED -	
	PLOT SCALE = 40.0000' / IN.	CHECKED -		REVISED -	
	PLOT DATE = 1/29/2010	DATE -	1/21/2010	REVISED -	

**STATE OF ILLINOIS  
DEPARTMENT OF TRANSPORTATION**

**PLAN SHEETS**

SCALE: 1" = 20'      SHEET NO. 7 OF 20 SHEETS      STA. 2300+50 TO STA. 2305+50

F.A.P. RTE.	SECTION	COUNTY	TOTAL SHEETS	SHEET NO.
709	(113)RS-1	CHAMPAIGN	65	42
FED. ROAD DIST. NO.			ILLINOIS FED. AID PROJECT	
			CONTRACT NO. 70117	

COLD MILLING (SPECIAL)