


NOTES:

1. PLAN SHEET TOPO DRAWN FROM AS-BUILT PLANS. DRAWING NOT TO SCALE.
2. DRAINAGE SHALL BE MAINTAINED THROUGH ALL ENTRANCES.
3. SEE SPECIAL PROVISIONS FOR REQUIREMENTS OF OPENING MANHOLES AND WATER VALVE BOXES AFTER RESURFACING IS COMPLETE.

SEC. 2, T21N, R9E

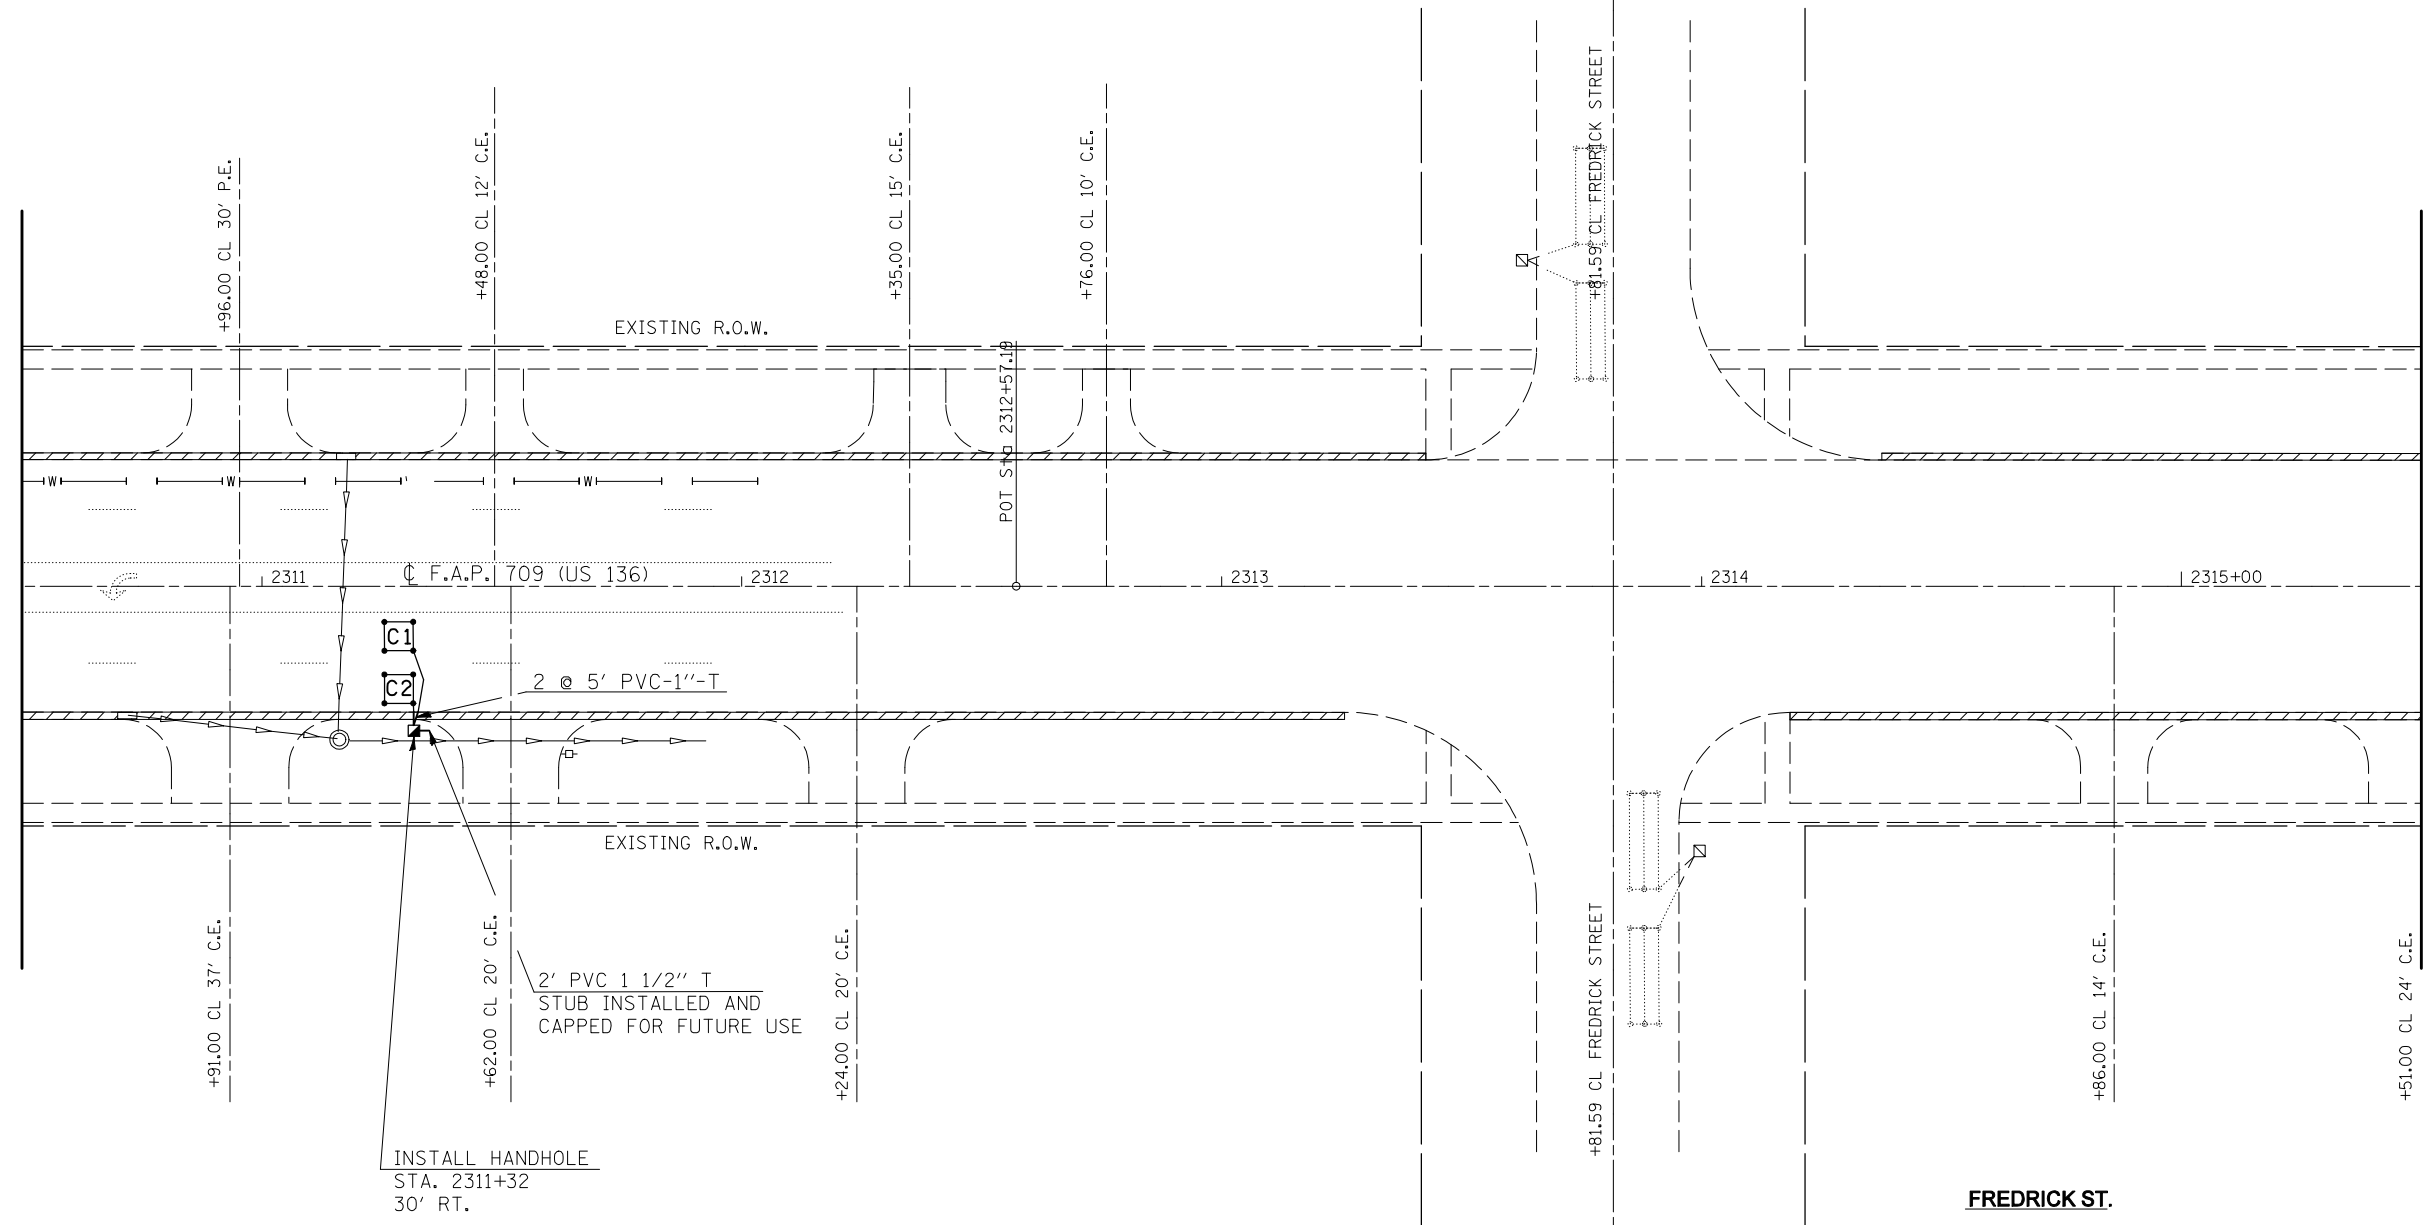

COLD MILLING (SPECIAL)

DETECTOR LOOP CHART				
U.S. 136 & Fredrick St.				
Loop	Length	Width	Number of Turns	Delay (sec.)
C1, C2	6'	6'	5	
D1, D2	6'	6'	5	

FREDRICK ST.	
DETECTOR LOOP, TYPE 1	128 FT.
HANDHOLE	2 EA.
CONDUIT IN TRENCH 1" PVC	20 FT.
CONDUIT IN TRENCH 1 1/2" PVC	4 FT.
TRENCH & BACKFILL - ELECT.	24 FT.