
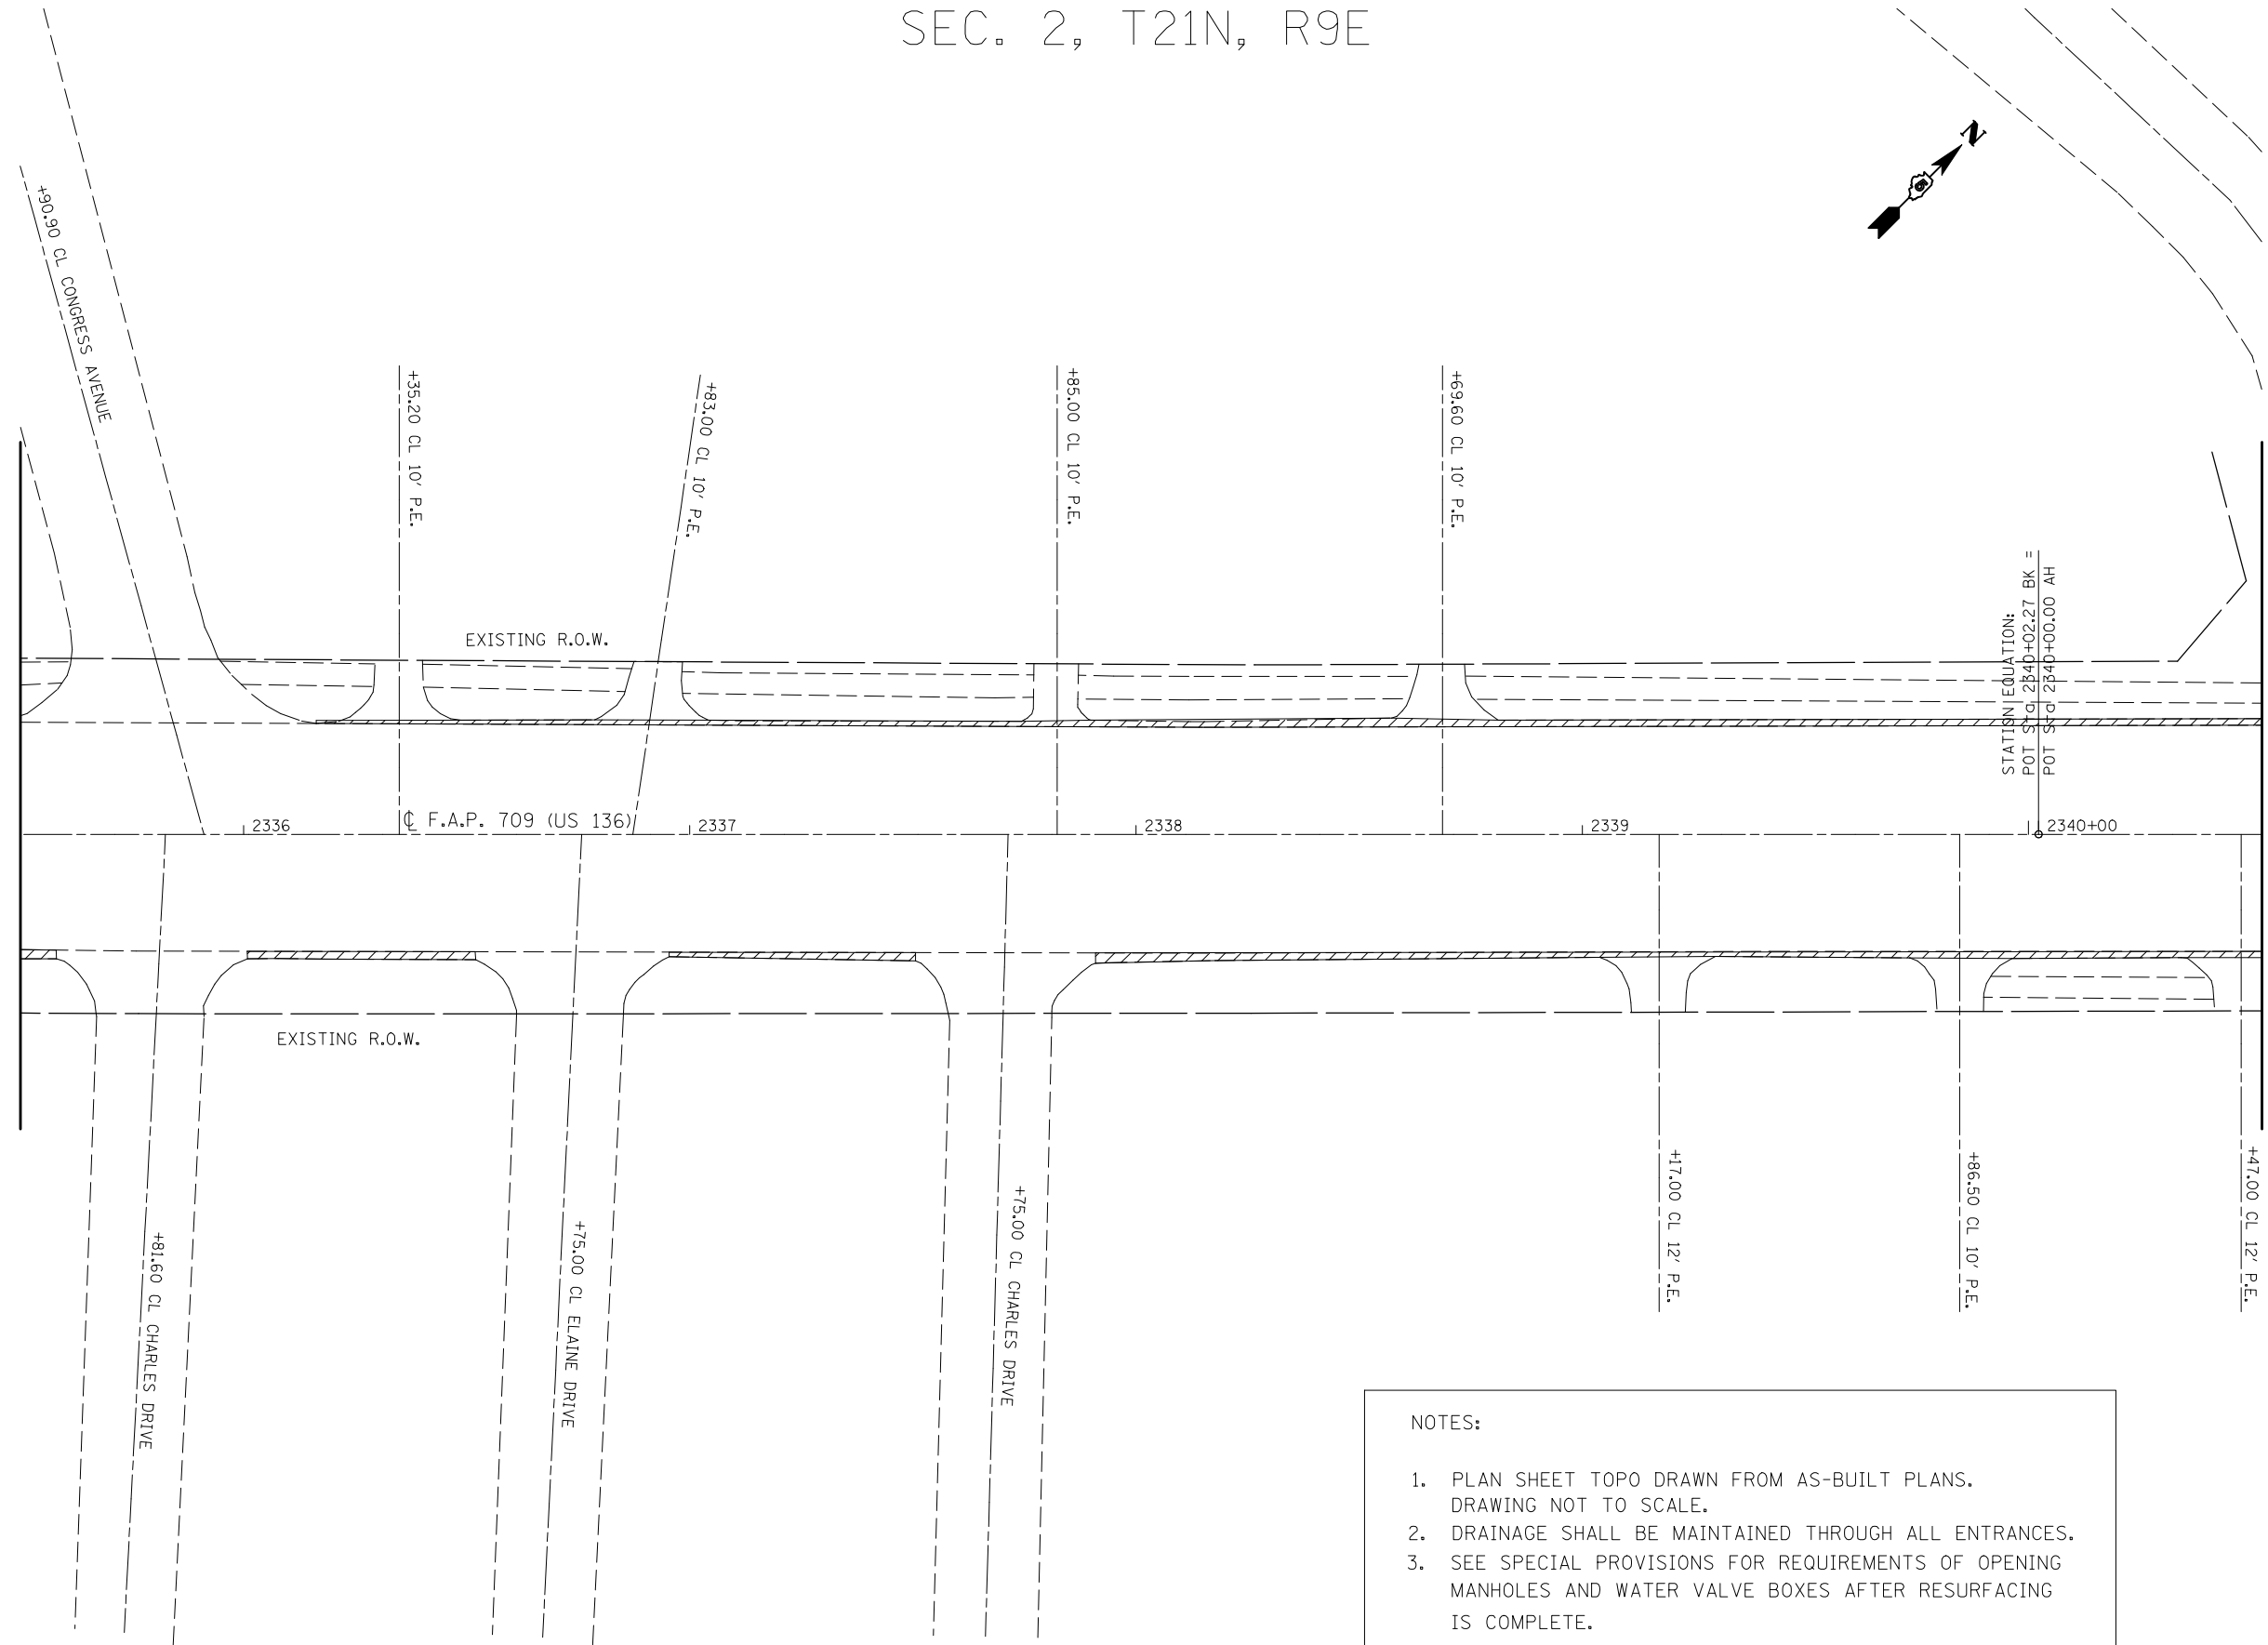


SEC. 2, T21N, R9E

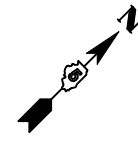

- NOTES:
1. PLAN SHEET TOPO DRAWN FROM AS-BUILT PLANS. DRAWING NOT TO SCALE.
  2. DRAINAGE SHALL BE MAINTAINED THROUGH ALL ENTRANCES.
  3. SEE SPECIAL PROVISIONS FOR REQUIREMENTS OF OPENING MANHOLES AND WATER VALVE BOXES AFTER RESURFACING IS COMPLETE.

 COLD MILLING (SPECIAL)

FILE NAME = c:\pw\work\PWIDOT\HOGANBJ\d0104446\7017\sheets.dgn	USER NAME = hoganbj	DESIGNED - BJM	REVISED -
PLOT SCALE = 40.0000' / IN.	CHECKED - BJH	DRAWN - BJH	REVISED -
PLOT DATE = 1/29/2010	DATE - 1/21/2010		REVISED -

**STATE OF ILLINOIS  
DEPARTMENT OF TRANSPORTATION**

**PLAN SHEETS**

SCALE: 1" = 20'    SHEET NO. 14 OF 20 SHEETS    STA. 2335+50 TO STA. 2340+50

F.A.P. RTE.	SECTION	COUNTY	TOTAL SHEETS	SHEET NO.
709	(113)RS-1	CHAMPAIGN	65	49
FED. ROAD DIST. NO. ILLINOIS FED. AID PROJECT			CONTRACT NO. 70117	