
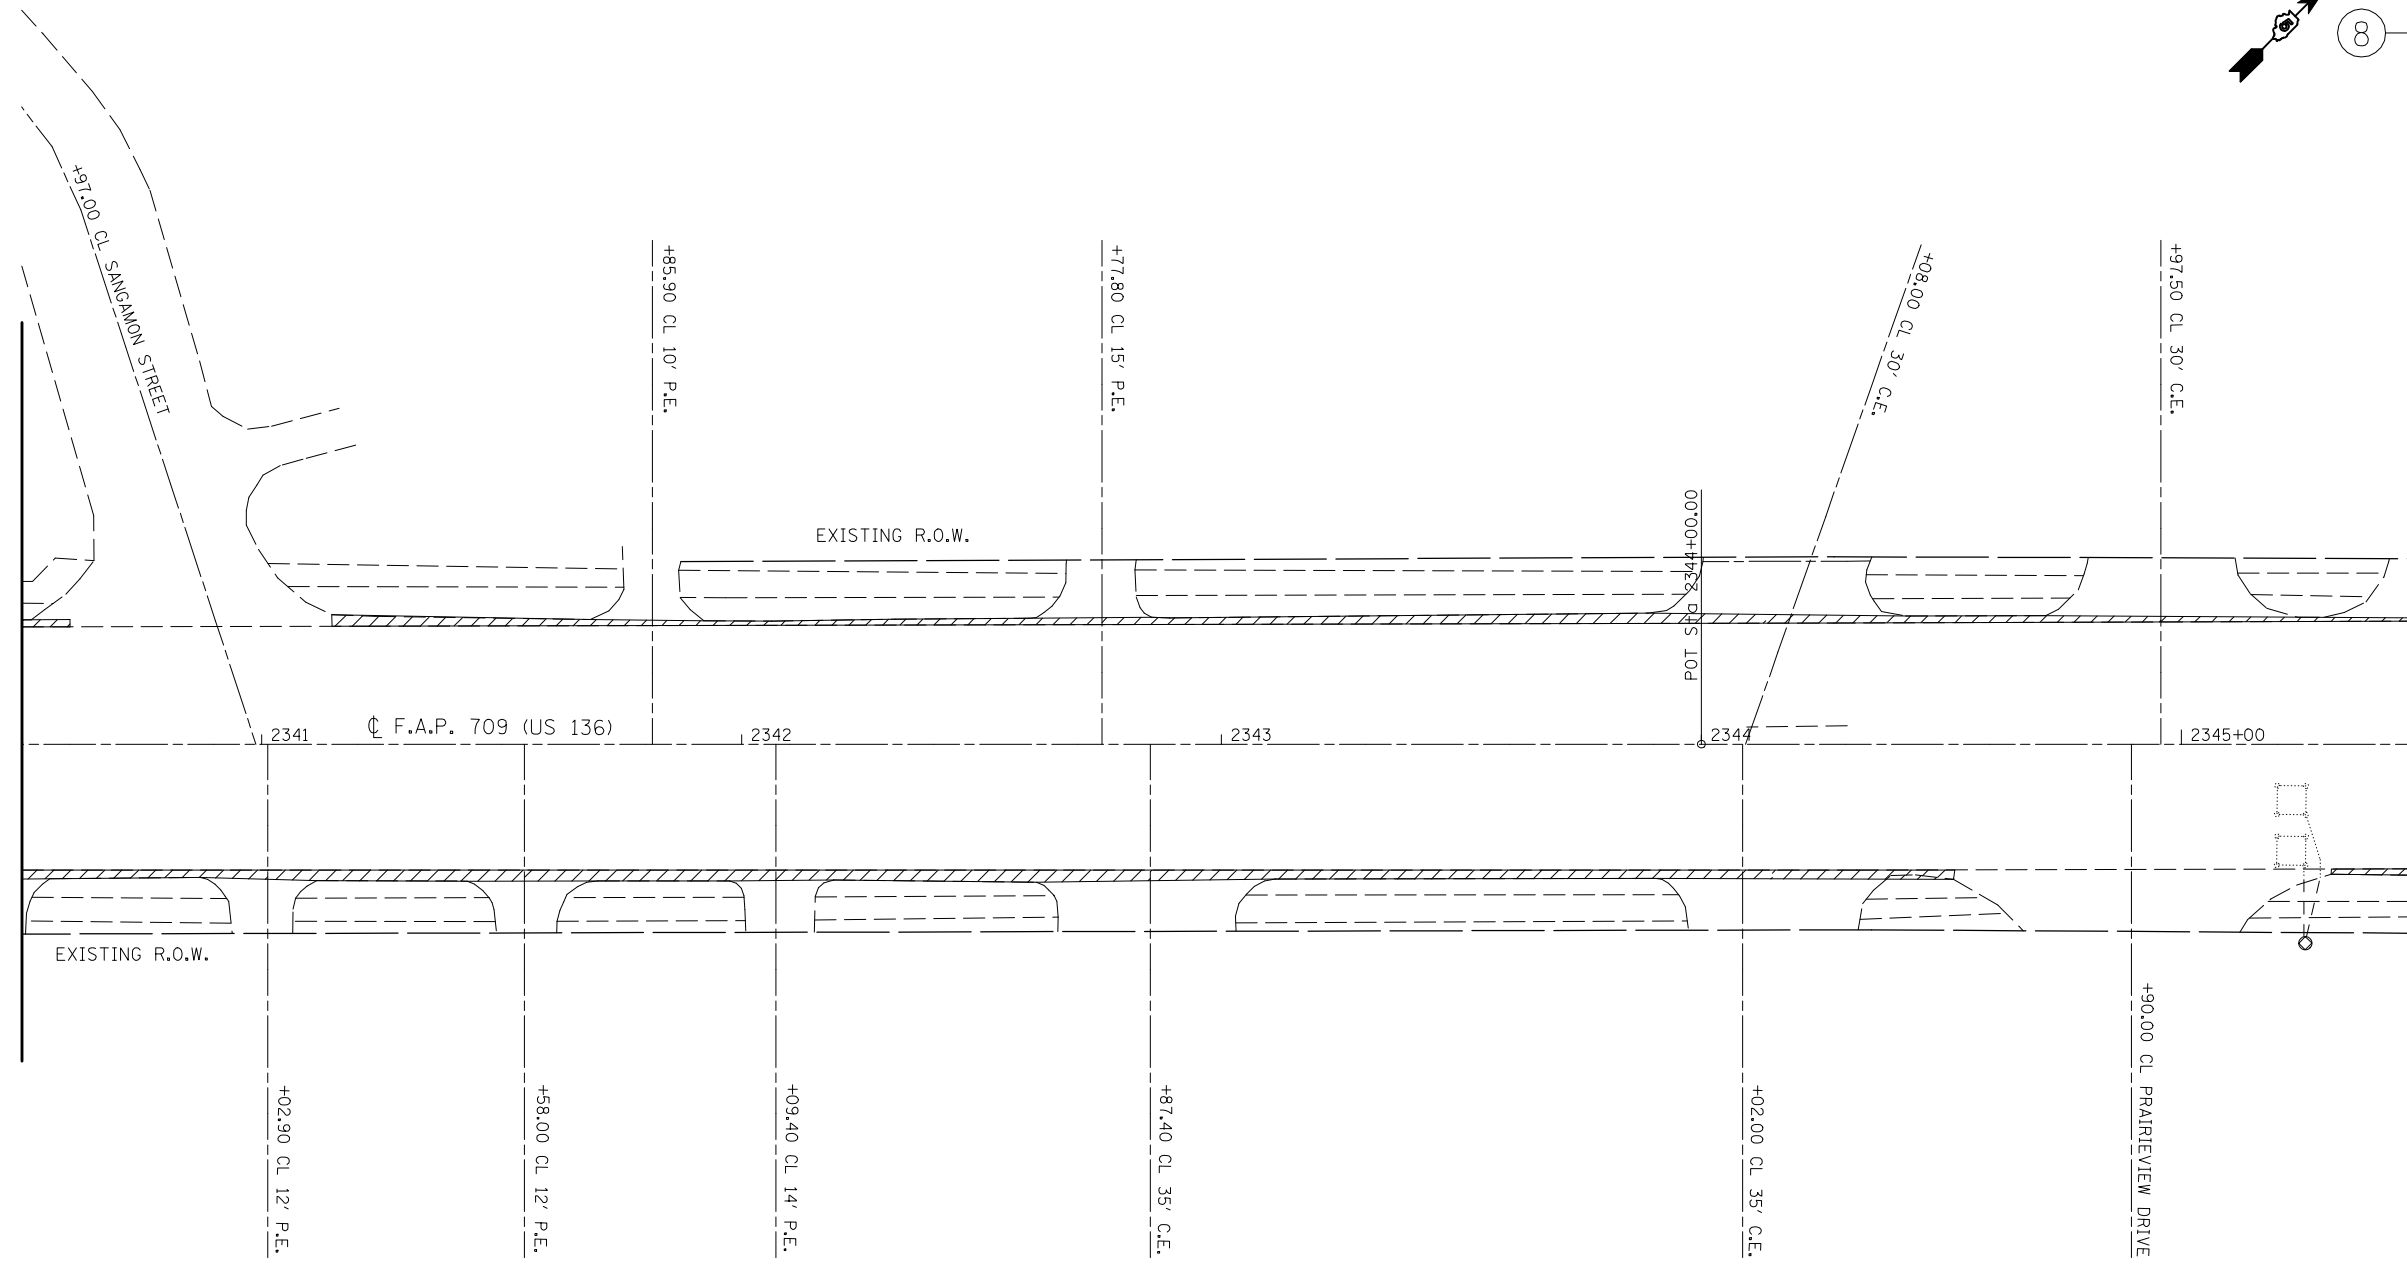


SEC. 2, T21N, R9E

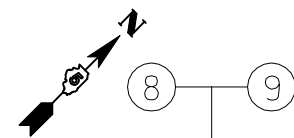

NOTES:

1. PLAN SHEET TOPO DRAWN FROM AS-BUILT PLANS. DRAWING NOT TO SCALE.
2. DRAINAGE SHALL BE MAINTAINED THROUGH ALL ENTRANCES.
3. SEE SPECIAL PROVISIONS FOR REQUIREMENTS OF OPENING MANHOLES AND WATER VALVE BOXES AFTER RESURFACING IS COMPLETE.

COLD MILLING (SPECIAL)

FILE NAME = c:\pw\work\p\dot\hoganbj\d0104446\7017	USER NAME = hoganbj sheets.dgn	DESIGNED - BJM	REVISED -	STATE OF ILLINOIS DEPARTMENT OF TRANSPORTATION	PLAN SHEETS	F.A.P. RTE. 709	SECTION (113RRS-1)	COUNTY CHAMPAIGN	TOTAL SHEETS 65	SHEET NO. 50	
PLOT SCALE = 40.0000' / IN.						SCALE: 1" = 20'		SHEET NO. 15 OF 20 SHEETS		STA. 2340+50 TO STA. 2345+50	
PLOT DATE = 1/29/2010						DATE - 1/21/2010		CONTRACT NO. 70117			
						FED. ROAD DIST. NO. ILLINOIS FED. AID PROJECT					