


① EXISTING TYPICAL CROSS SECTION


STATION 2911+70 TO STATION 2933+24.87
STATION 2966+64.22 TO STATION 3026+30

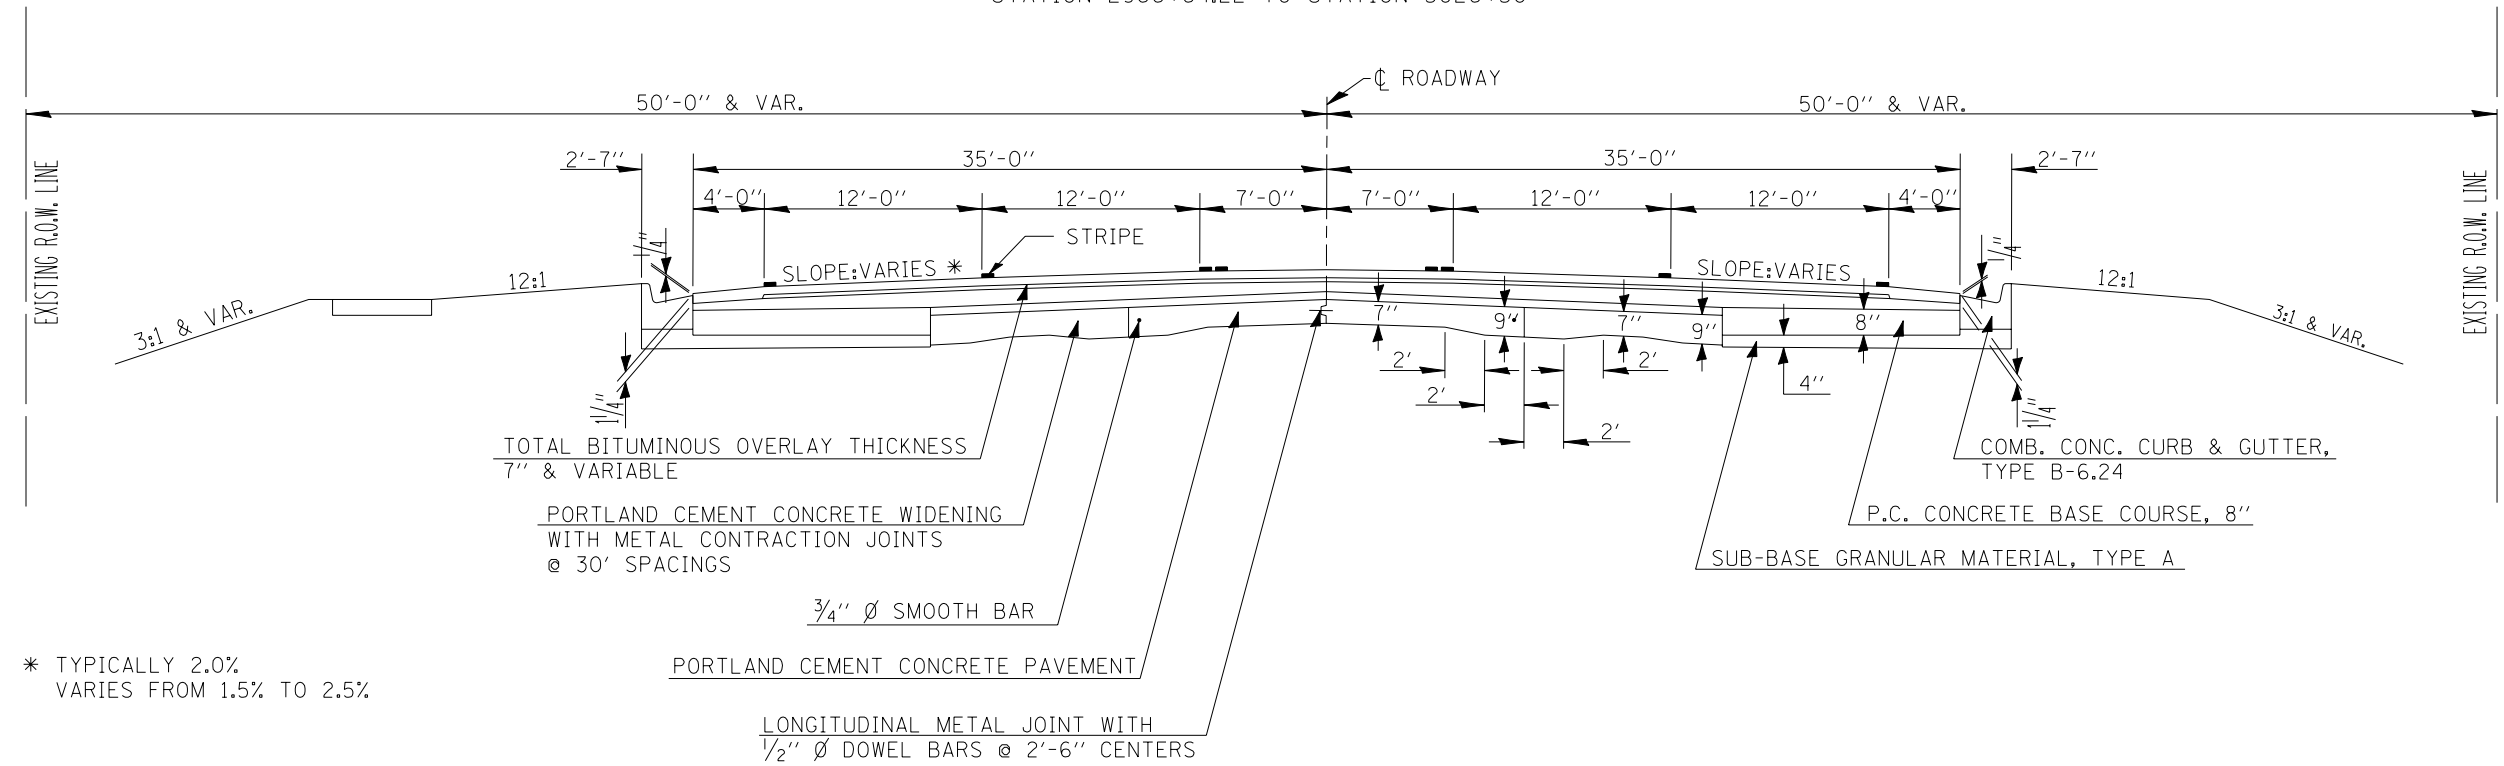

* TYPICALLY 2.0%
VARIES FROM 1.5% TO 2.5%

② EXISTING TYPICAL CROSS SECTION

STATION 2933+24.87 TO STATION 2966+64.22

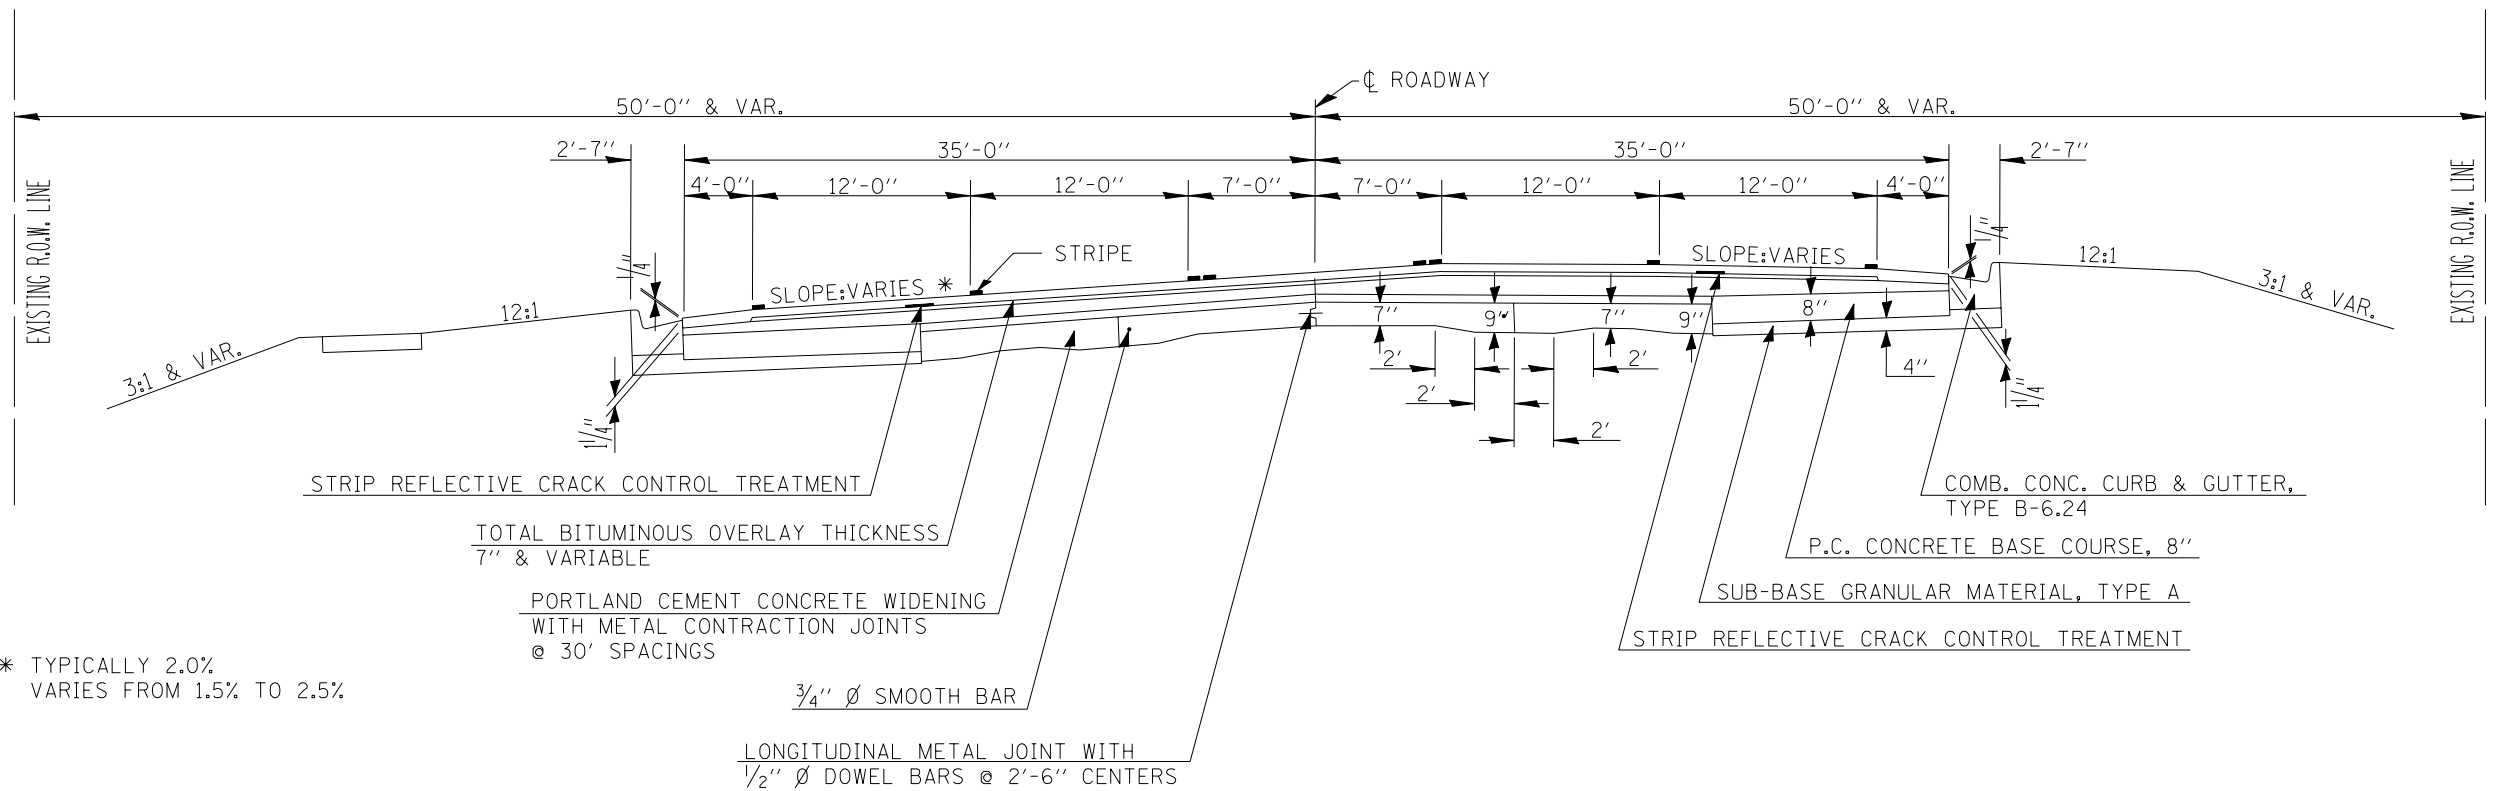

* TYPICALLY 2.0%
VARIES FROM 1.5% TO 2.5%

FILE NAME =	USER NAME = leroyma	DESIGNED -	REVISED -
ct:\pwwork\pwidot\LEROYMA\d0144976\d9505300.dgn		DRAWN -	REVISED -
		CHECKED -	REVISED -
		DATE -	REVISED -

STATE OF ILLINOIS
DEPARTMENT OF TRANSPORTATION

EXISTING TYPICAL CROSS-SECTIONS			
SCALE: N/A	SHEET NO.	OF SHEETS	STA. TO STA.

F.A.P. RE.	SECTION	COUNTY	TOTAL SHEETS	SHEET NO.
332	47RS-9	VERMILION	25	6
FED. ROAD DIST. NO. ILLINOIS FED. AID PROJECT			CONTRACT NO. 70123	