


# ③ PROPOSED TYPICAL CROSS SECTION

SEE SHEET 13 FOR DETAILS

STATION 3018+45.00 TO STATION 3020+71.00 (NB)  
 STATION 3020+71.00 TO STATION 3022+87.00 (SB)  
 STATION 3018+45.00 TO STATION 3022+87.00 (BI-DIR LANE)

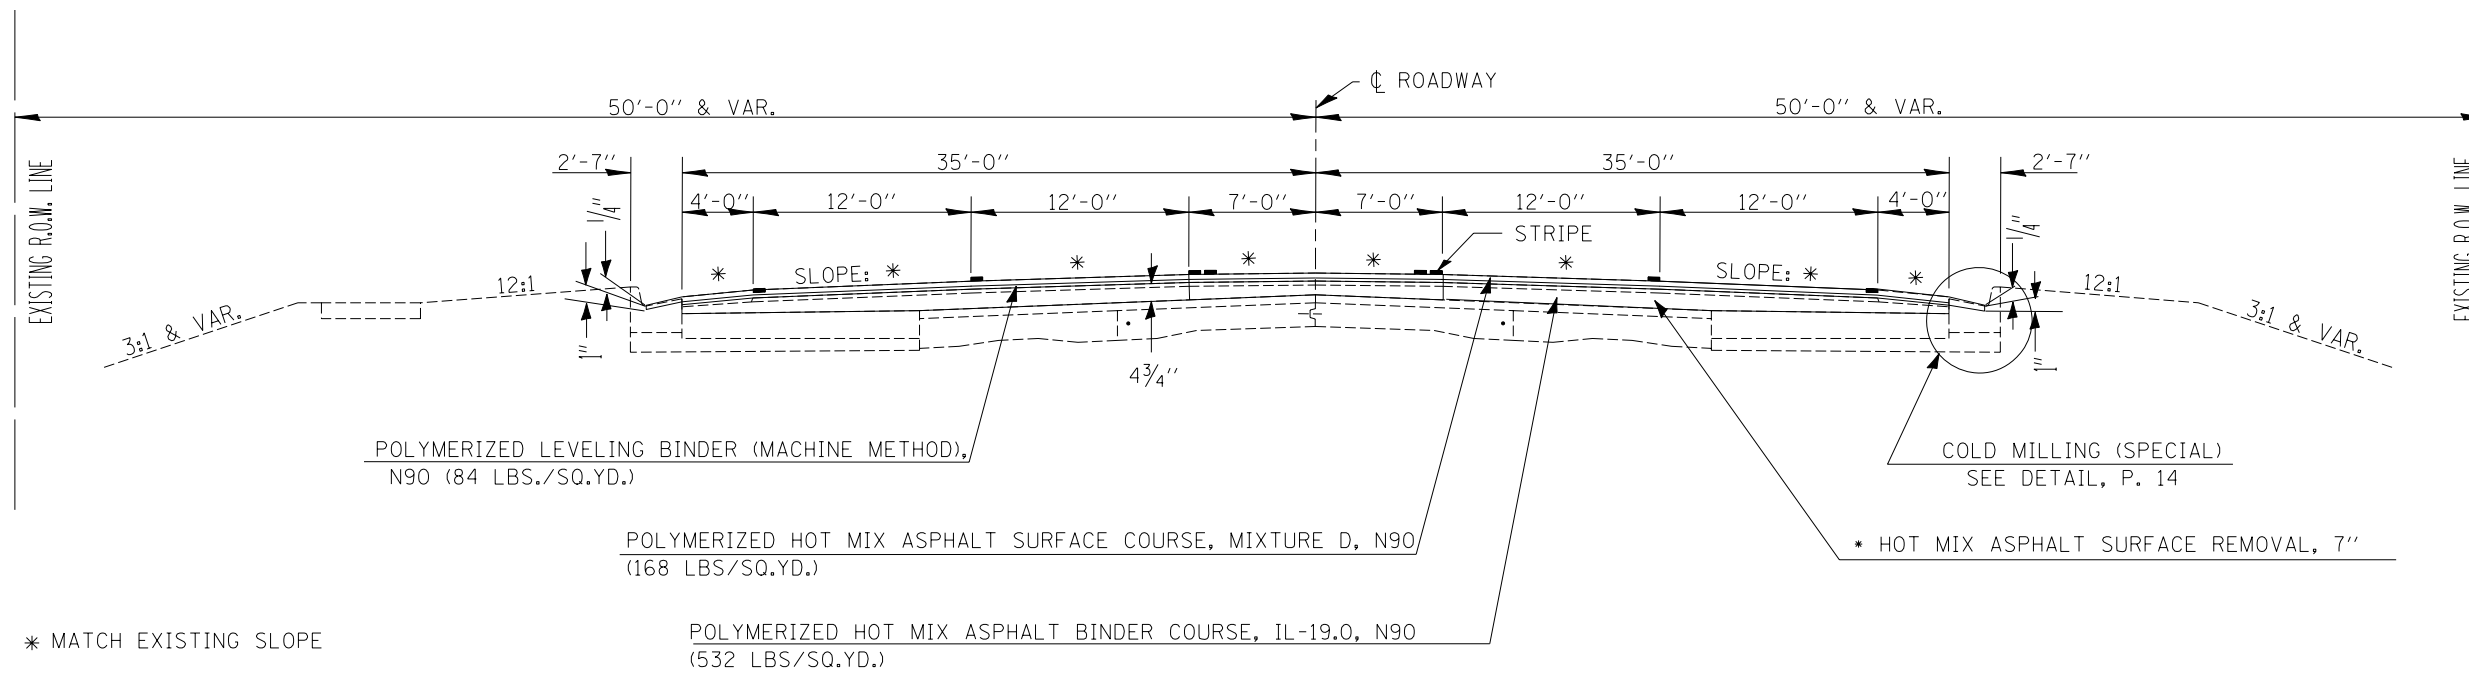

\*MILL 1 1/4" 31' LT. & RT. AND DECREASE DEPTH TO 1" AT 2" FROM CURB

FILE NAME =	USER NAME = leroyma	DESIGNED -	REVISED -	<b>STATE OF ILLINOIS DEPARTMENT OF TRANSPORTATION</b>	<b>PROPOSED TYPICAL CROSS-SECTIONS</b>				F.A.P. RTE.	SECTION	COUNTY	TOTAL SHEETS	SHEET NO.		
ct:\pw\work\PWIDOT\LEROYMA\d0144976\d9505300.dgn		DRAWN -	REVISED -		SCALE: N/A	SHEET NO.	OF	SHEETS	STA.	TO STA.	332	47RS-9	VERMILION	25	8
		CHECKED -	REVISED -												
		DATE -	REVISED -												
										FED. ROAD DIST. NO. ILLINOIS FED. AID PROJECT CONTRACT NO. 70123					