


SECTION 20, T.19N., R.11W., 2ND P.M.

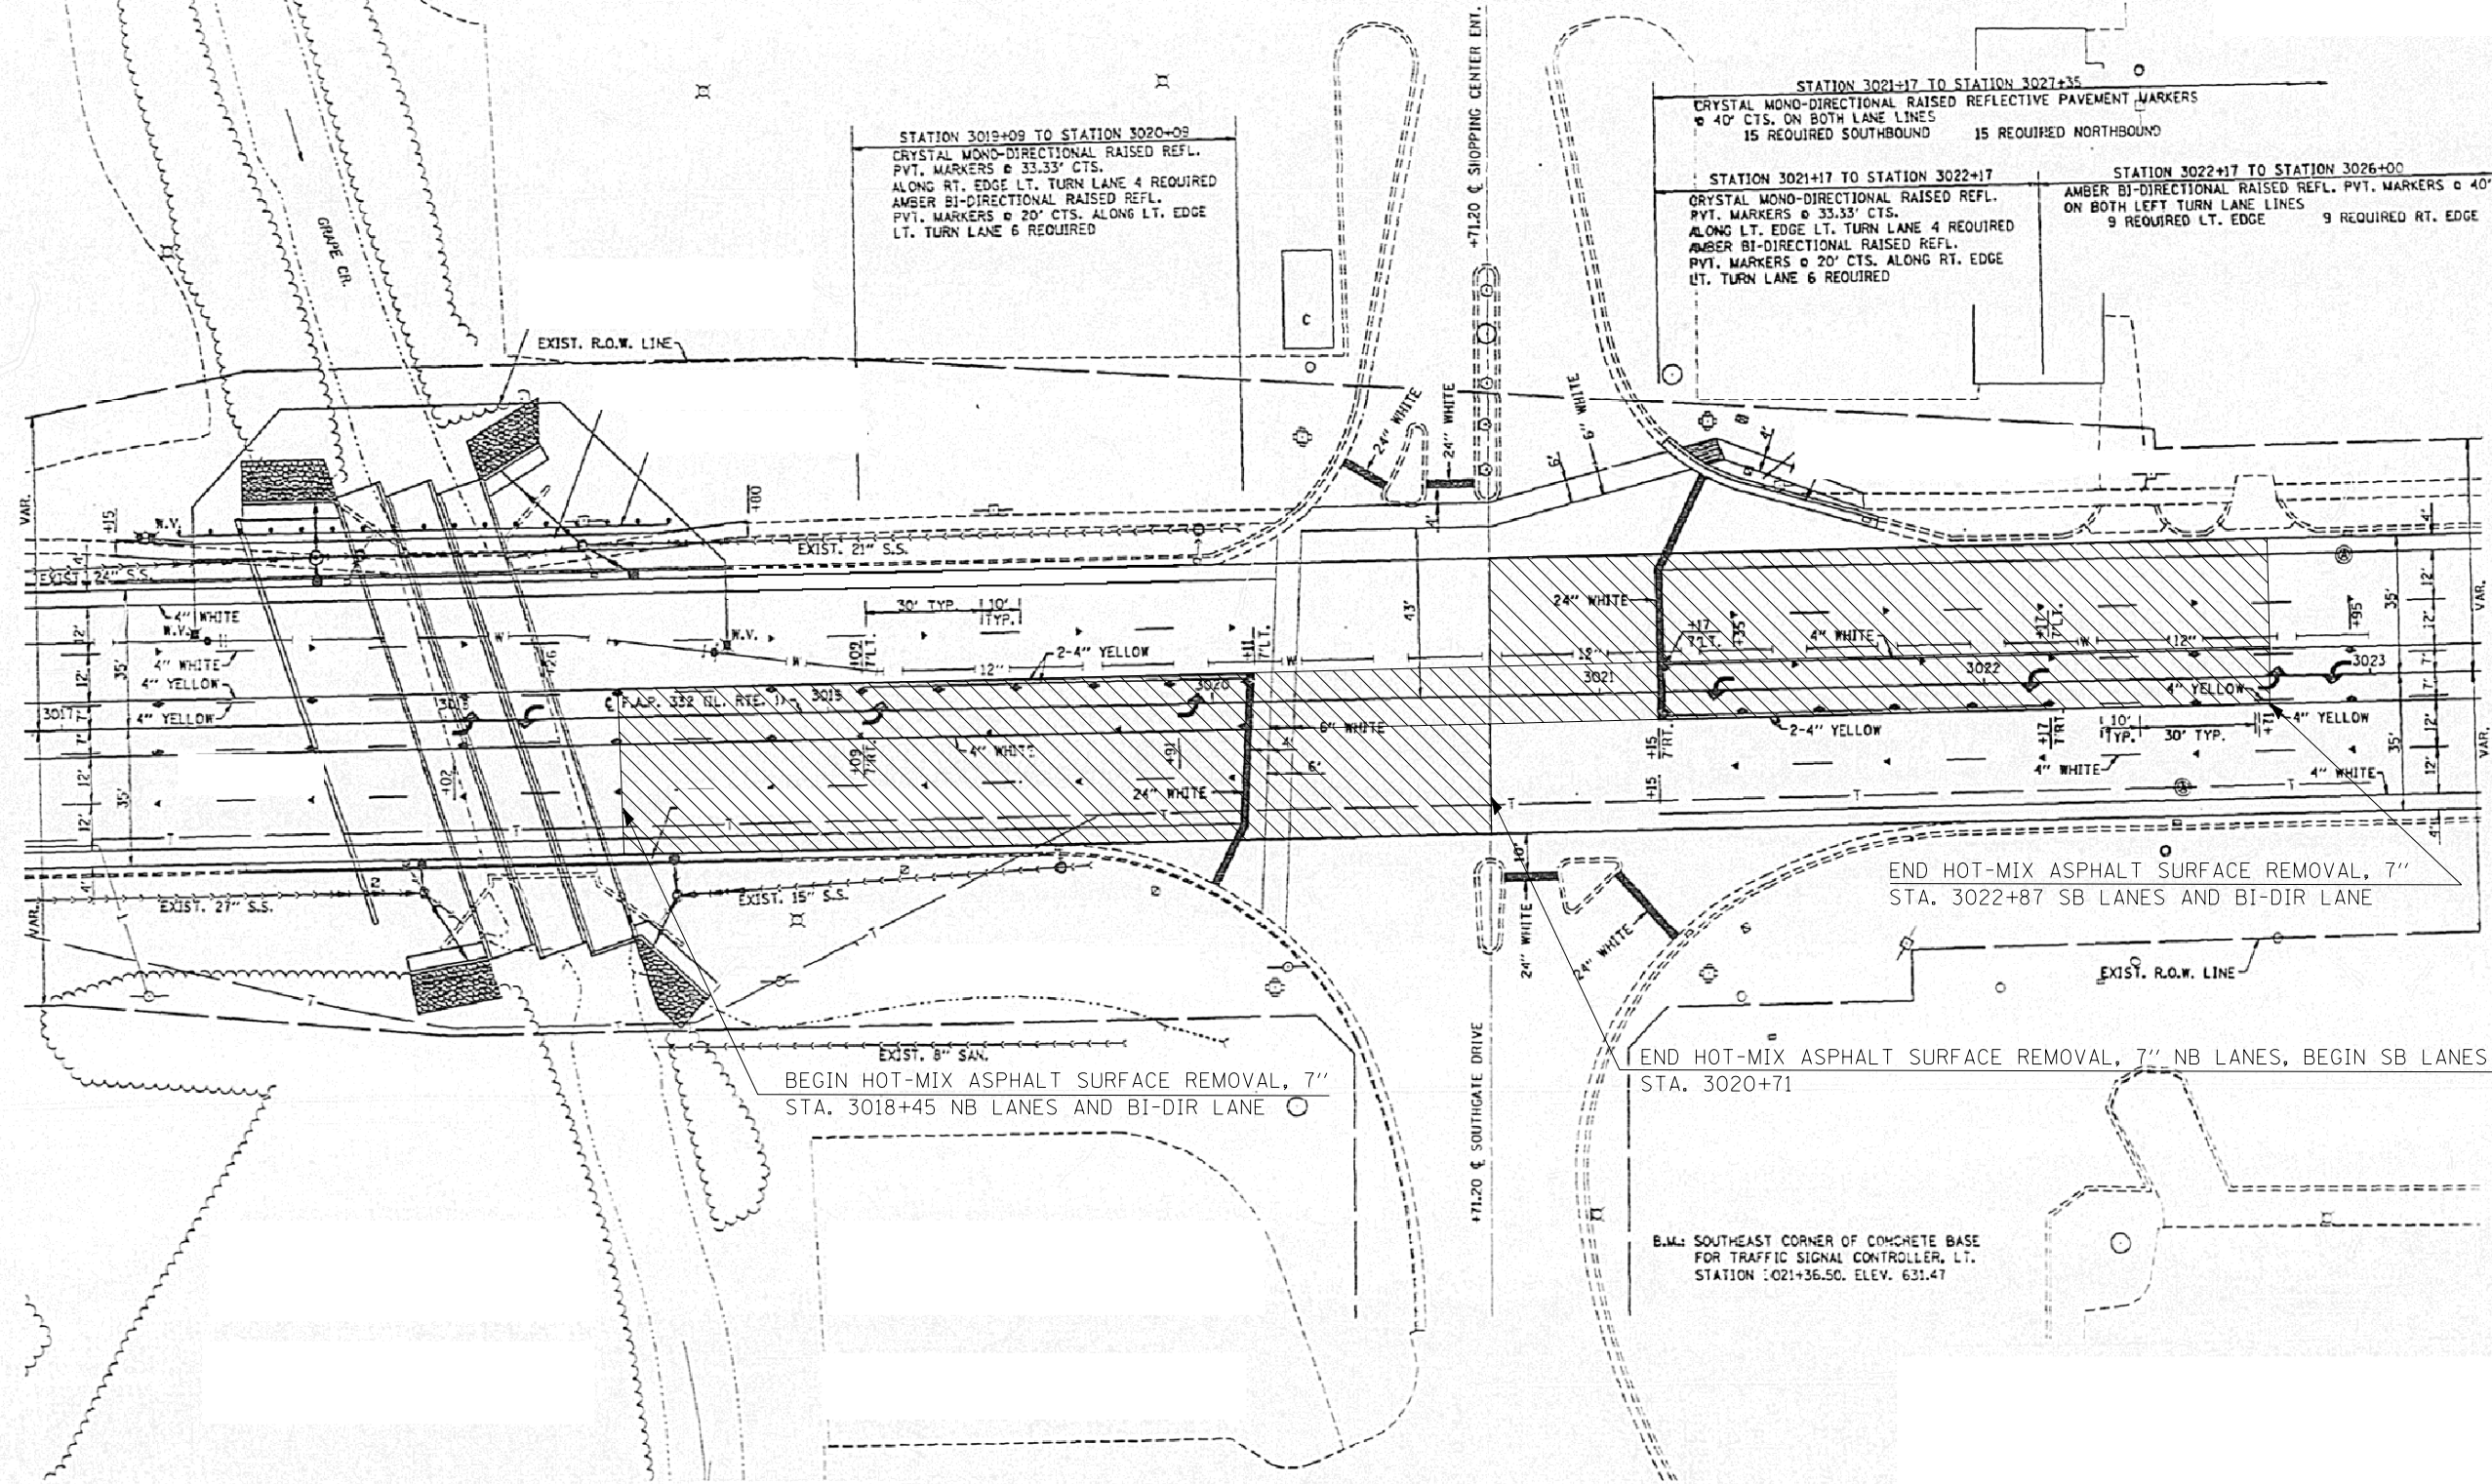

STATION 3019+09 TO STATION 3020+09
CRYSTAL MONO-DIRECTIONAL RAISED REFL. PVT. MARKERS @ 33.33' CTS. ALONG RT. EDGE LT. TURN LANE 4 REQUIRED AMBER BI-DIRECTIONAL RAISED REFL. PVT. MARKERS @ 20' CTS. ALONG LT. EDGE LT. TURN LANE 6 REQUIRED

STATION 3021+17 TO STATION 3021+35
CRYSTAL MONO-DIRECTIONAL RAISED REFL. PVT. MARKERS @ 40' CTS. ON BOTH LANE LINES 15 REQUIRED SOUTHBOUND 15 REQUIRED NORTHBOUND

STATION 3021+17 TO STATION 3022+17
CRYSTAL MONO-DIRECTIONAL RAISED REFL. PVT. MARKERS @ 33.33' CTS. ALONG LT. EDGE LT. TURN LANE 4 REQUIRED AMBER BI-DIRECTIONAL RAISED REFL. PVT. MARKERS @ 20' CTS. ALONG RT. EDGE LT. TURN LANE 6 REQUIRED

STATION 3022+17 TO STATION 3026+00
AMBER BI-DIRECTIONAL RAISED REFL. PVT. MARKERS @ 40' CTS. ON BOTH LEFT TURN LANE LINES 9 REQUIRED RT. EDGE

BEGIN HOT-MIX ASPHALT SURFACE REMOVAL, 7" STA. 3018+45 NB LANES AND BI-DIR LANE

END HOT-MIX ASPHALT SURFACE REMOVAL, 7" STA. 3022+87 SB LANES AND BI-DIR LANE

END HOT-MIX ASPHALT SURFACE REMOVAL, 7" NB LANES, BEGIN SB LANES STA. 3020+71

B.M.: SOUTHEAST CORNER OF CONCRETE BASE FOR TRAFFIC SIGNAL CONTROLLER, LT. STATION :021+36.50. ELEV. 631.47

HOT-MIX ASPHALT SURFACE REMOVAL, 7"

B.M.: CHISELED "C" ON NORTHWEST WINGWALL OF EXISTING BRIDGE. ELEV. 630.64

CRYSTAL MONO-DIRECTIONAL RAISED REFLECTIVE PAYEMENT MARKERS
 AMBER BI-DIRECTIONAL RAISED REFLECTIVE PAVEMENT MARKERS

FILE NAME =	USER NAME = leroyma	DESIGNED -	REVISED - 11/06
ce:\pwwork\pwwid\LEROYMA\d0144976\d9505300.dgn		DRAWN -	REVISED -
		CHECKED -	REVISED -
		DATE -	REVISED -

STATE OF ILLINOIS
DEPARTMENT OF TRANSPORTATION

DETAIL OF SOUTHGATE INTERSECTION FULL DEPTH REMOVAL

SCALE: SHEET NO. OF SHEETS STA. TO STA.

F.A.P. RTE.	SECTION	COUNTY	TOTAL SHEETS	SHEET NO.
332	47RS-9	VERMILION	25	13
FED. ROAD DIST. NO. ILLINOIS FED. AID PROJECT			CONTRACT NO. 70123	