


 INCIDENTAL HMA SURFACING

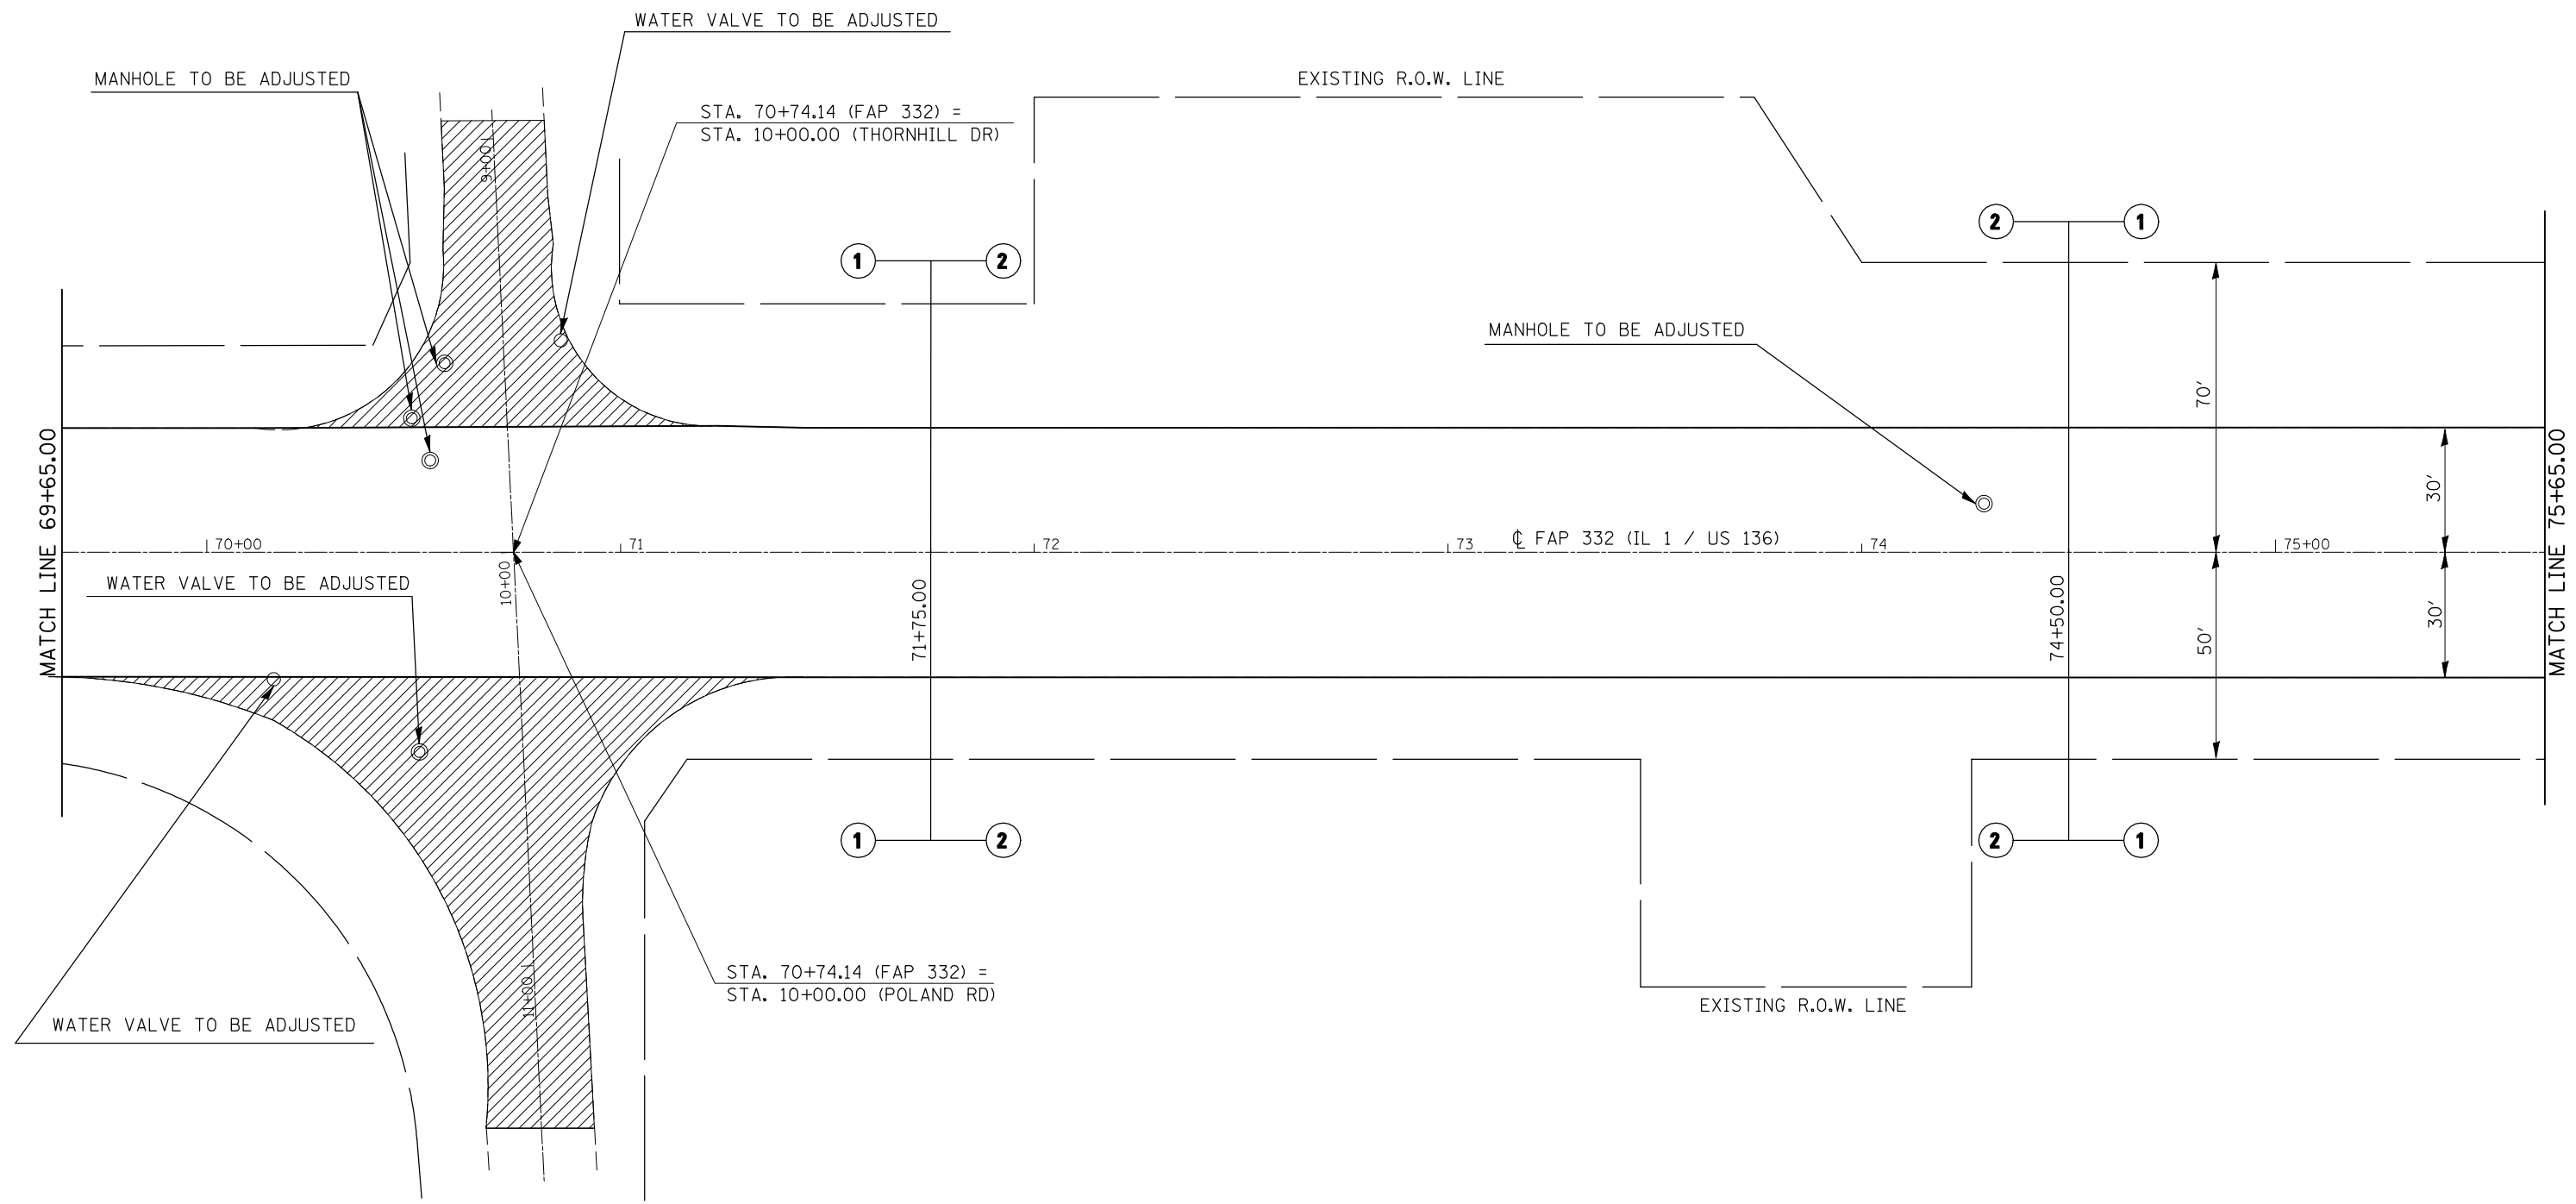

• (48-X1)RS&(48-X2,RX,RX-1)RS-1

FILE NAME =	USER NAME = bowerml	DESIGNED -	REVISED -
ct:\pw\work\p\dot\bowerml\d0145216\d570124-shit-20p1en.dgn		DRAWN -	REVISED -
	PLOT SCALE = 40.0000' / IN.	CHECKED -	REVISED -
	PLOT DATE = 1/27/2010	DATE -	REVISED -

**STATE OF ILLINOIS
DEPARTMENT OF TRANSPORTATION**

IL ROUTE 1 / US 136

SCALE: SHEET NO. OF SHEETS STA. TO STA.

F.A.P. RTE.	SECTION	COUNTY	TOTAL SHEETS	SHEET NO.
332	*	VERMILION	86	45
CONTRACT NO. 70124			ILLINOIS FED. AID PROJECT	