


 INCIDENTAL HMA SURFACING

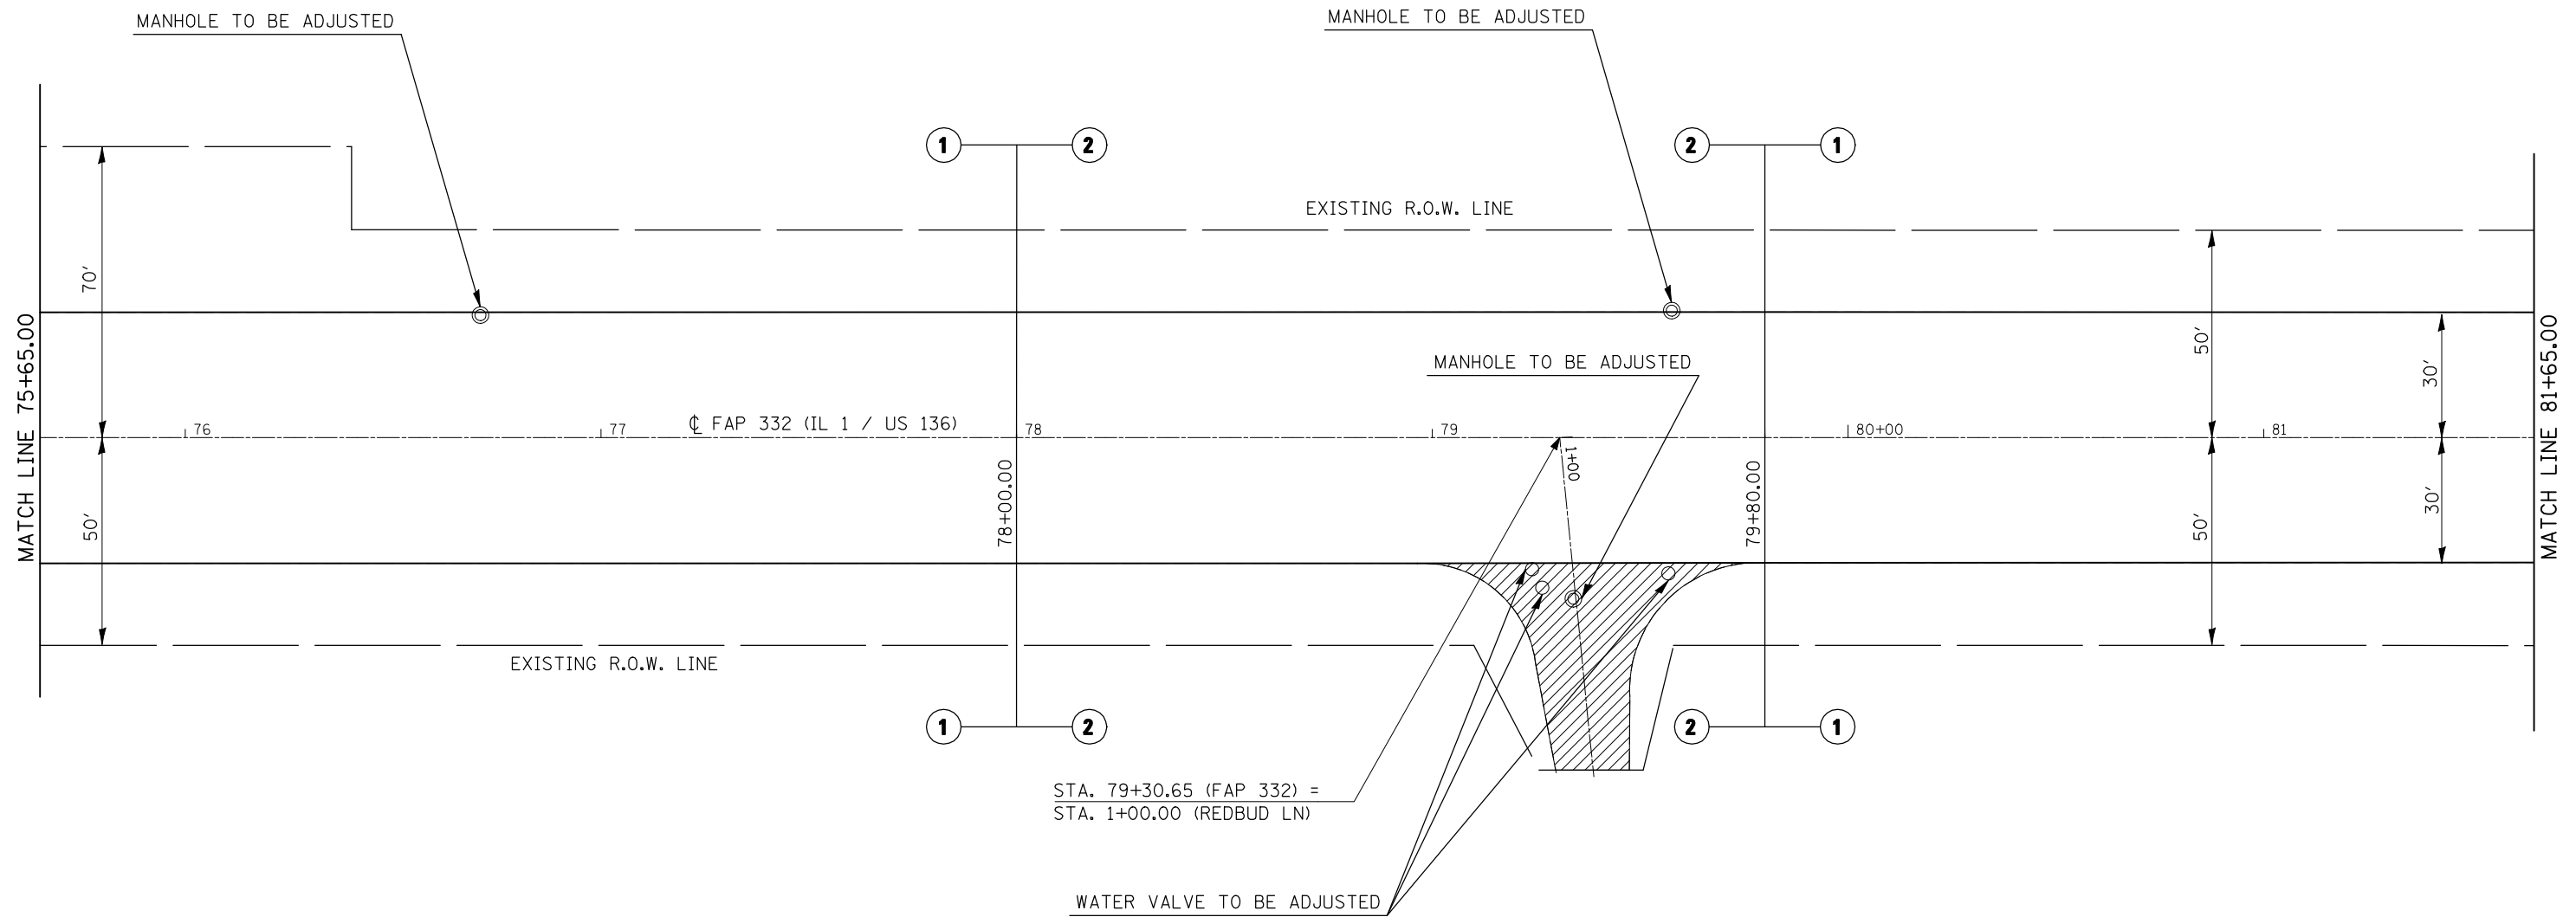

• (48-X1)RS&(48-X2,RX,RX-1)RS-1

|   |                             |            |           |
|---|-----------------------------|------------|-----------|
| FILE NAME =   | USER NAME = bowerml         | DESIGNED - | REVISED - |
| ct:\pw\work\p\dot\bowerml\d0145216\d570124-shr-20p1en.dgn |                             | DRAWN -    | REVISED - |
|   | PLOT SCALE = 40.0000' / IN. | CHECKED -  | REVISED - |
|   | PLOT DATE = 1/27/2010       | DATE -     | REVISED - |

**STATE OF ILLINOIS  
DEPARTMENT OF TRANSPORTATION**

**IL ROUTE 1 / US 136**

SCALE: SHEET NO. OF SHEETS STA. TO STA.

| F.A.P. RTE.        | SECTION | COUNTY    | TOTAL SHEETS              | SHEET NO. |
|--------------------|---------|-----------|---------------------------|-----------|
| 332                | *       | VERMILION | 86                        | 46        |
| CONTRACT NO. 70124 |         |           | ILLINOIS FED. AID PROJECT |           |