
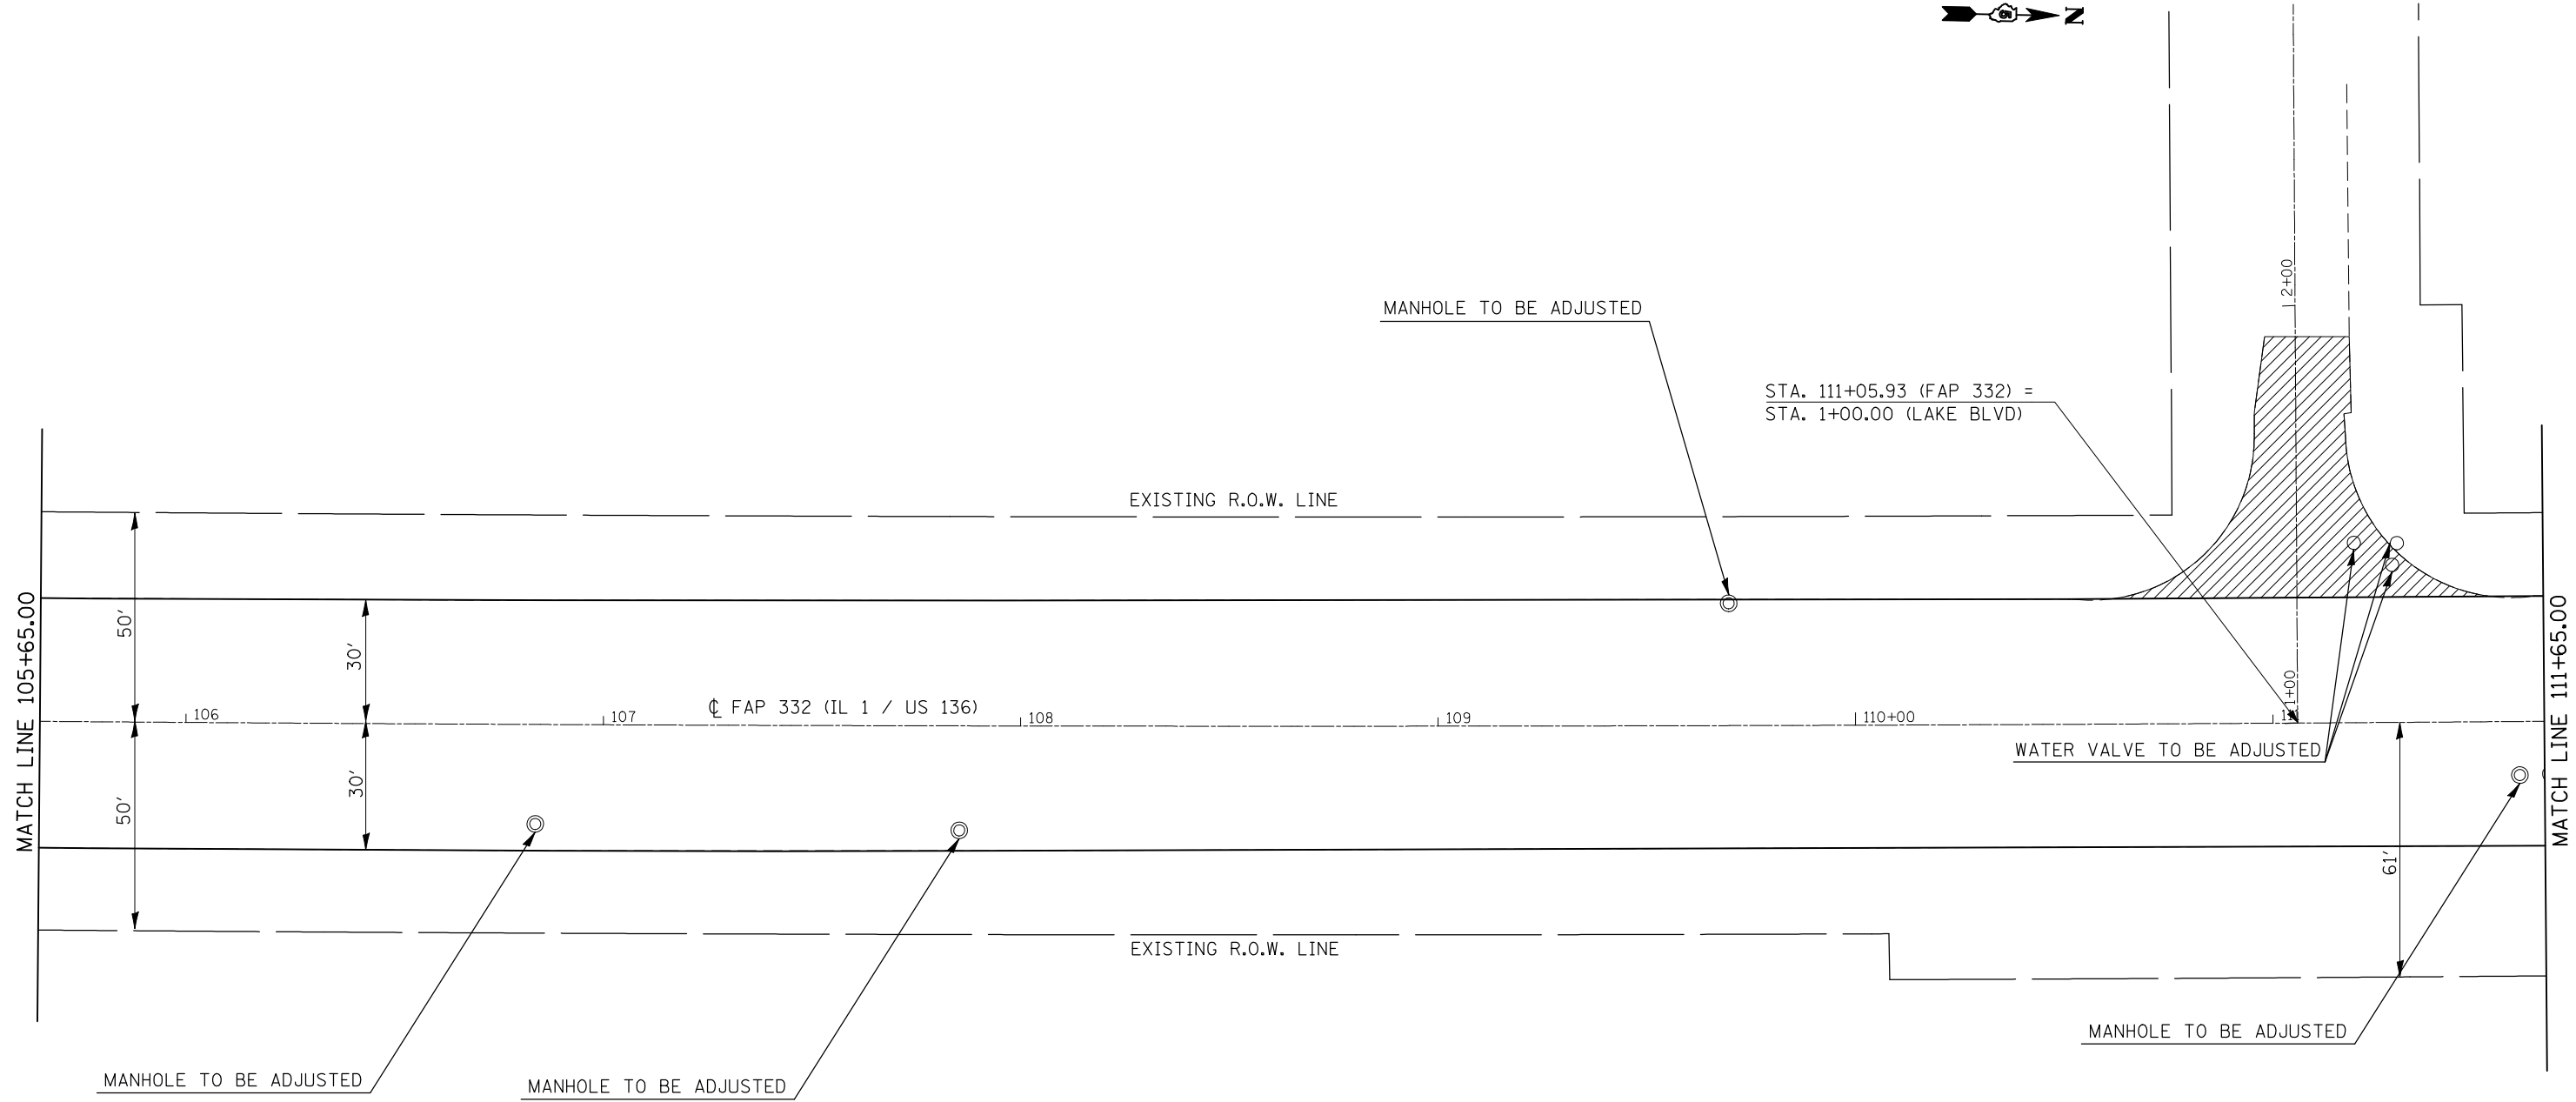


 INCIDENTAL HMA SURFACING

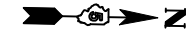

• (48-X1)RS&(48-X2,RX,RX-1)RS-1

| | | | |
|---|-----------------------------|------------|-----------|
| FILE NAME = | USER NAME = bowerml | DESIGNED - | REVISED - |
| ct:\pw\work\p\dot\bowerml\d0145216\d570124-shr-20plan.dgn | | DRAWN - | REVISED - |
| | PLOT SCALE = 40.0000' / IN. | CHECKED - | REVISED - |
| | PLOT DATE = 1/27/2010 | DATE - | REVISED - |

**STATE OF ILLINOIS
DEPARTMENT OF TRANSPORTATION**

IL ROUTE 1 / US 136

| | | | | | |
|--------|-----------|----|--------|------|---------|
| SCALE: | SHEET NO. | OF | SHEETS | STA. | TO STA. |
|--------|-----------|----|--------|------|---------|

| | | | | |
|--------------------|---------|-----------|---------------------------|-----------|
| F.A.P. RTE. | SECTION | COUNTY | TOTAL SHEETS | SHEET NO. |
| 332 | * | VERMILION | 86 | 51 |
| CONTRACT NO. 70124 | | | ILLINOIS FED. AID PROJECT | |