


 INCIDENTAL HMA SURFACING

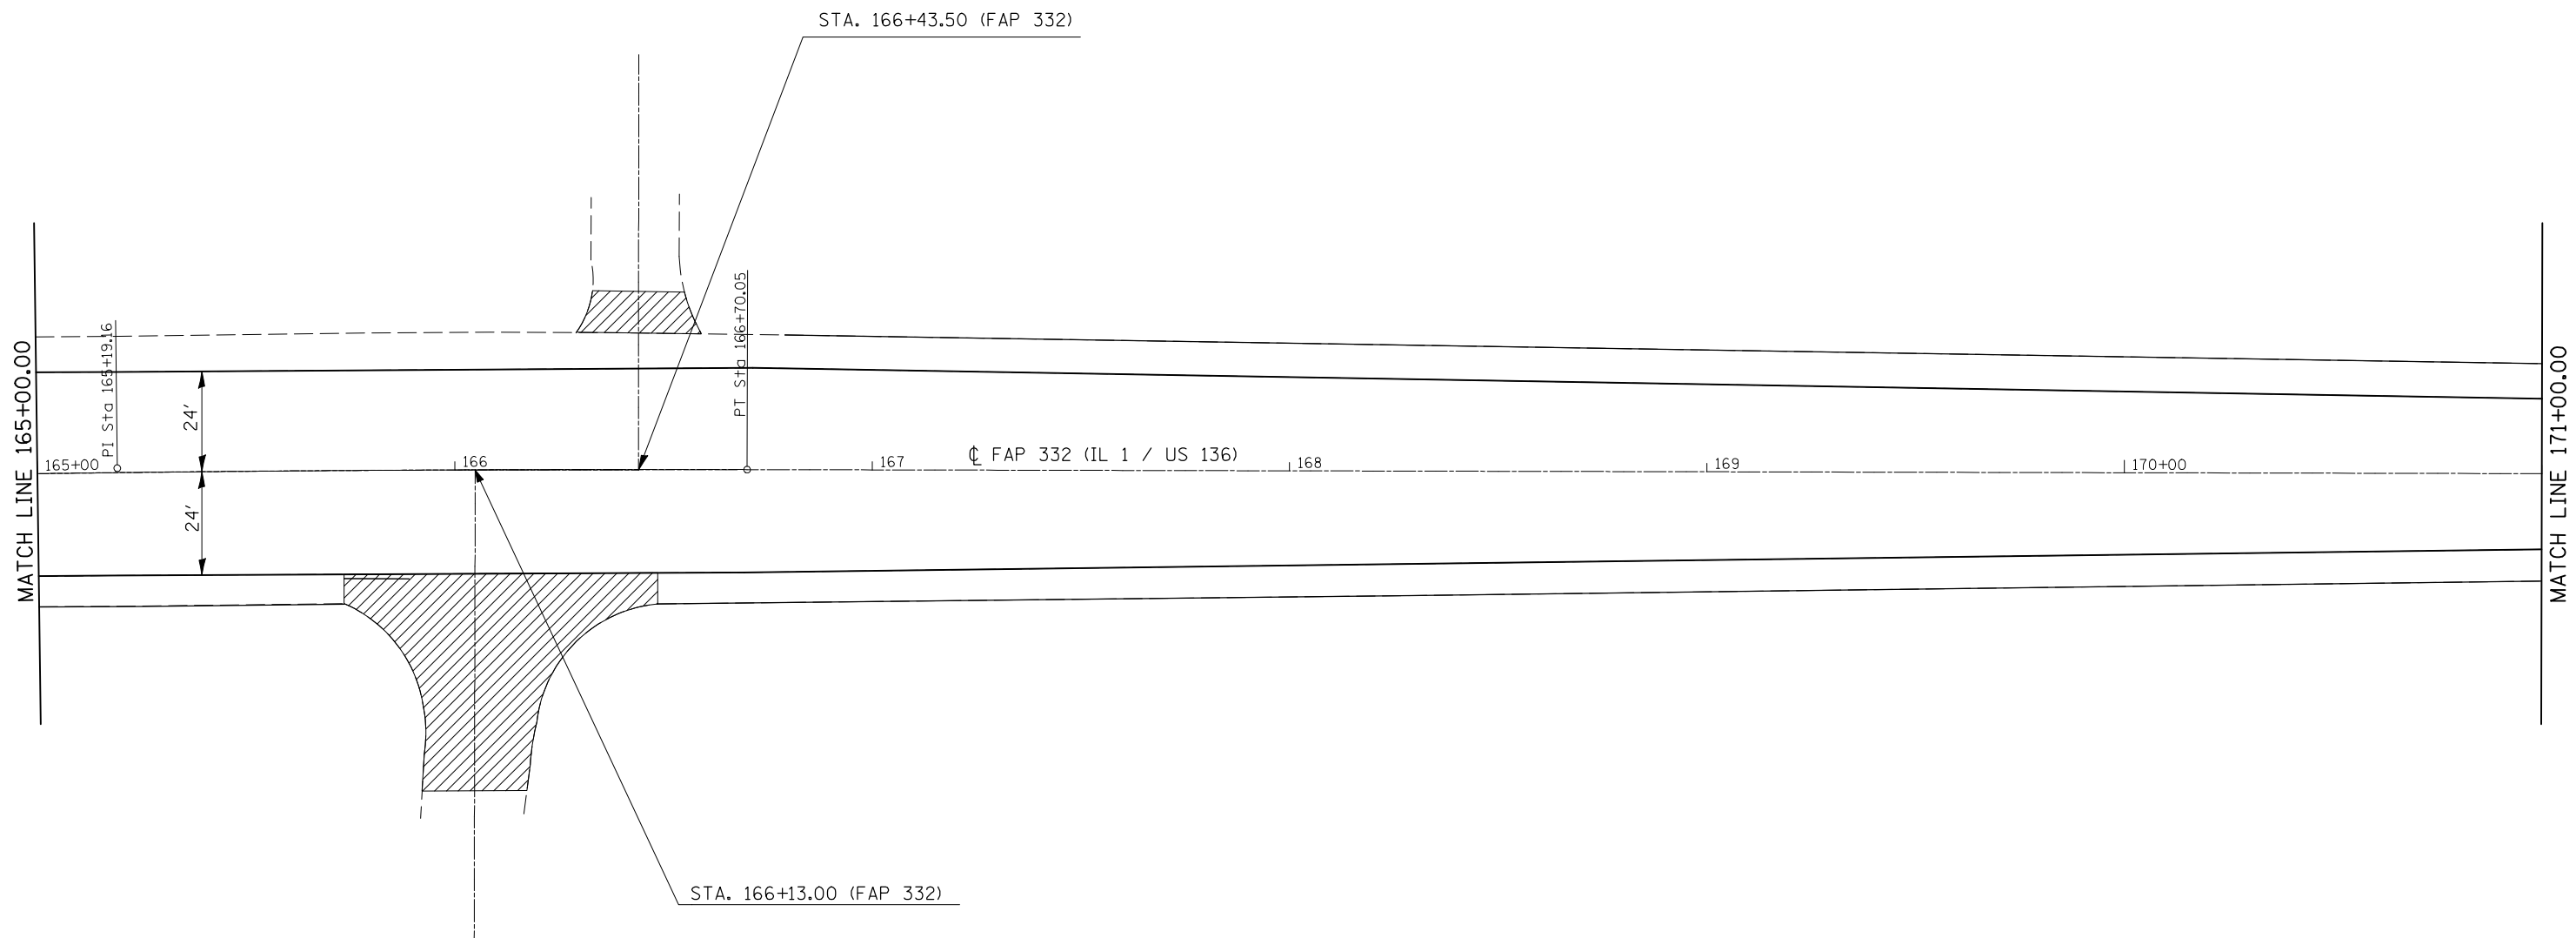

• (48-X1)RS&(48-X2,RX,RX-1)RS-1

FILE NAME = c:\pw\work\p\dot\bowerm\145216\570124-shr-20plan.dgn	USER NAME = bowerm1	DESIGNED - MLB	REVISED -	<b>STATE OF ILLINOIS DEPARTMENT OF TRANSPORTATION</b>	<b>IL ROUTE 1 / US 136</b>			F.A.P. RTE.	SECTION	COUNTY	TOTAL SHEETS	SHEET NO.
	PLOT SCALE = 40.0000' / IN.	CHECKED -	REVISED -					332	•	VERMILION	86	61
PLOT DATE = 1/27/2010	DATE - 01/06/09	REVISED -			SCALE:	SHEET NO.	OF SHEETS	STA.	TO STA.	CONTRACT NO. 70124		
										ILLINOIS FED. AID PROJECT		