


SEC 11 , T24N, R4E, 3RD PM



EXISTING CULVERT
3' x 2' R.C. BOX CULVERT
STA. 564+06

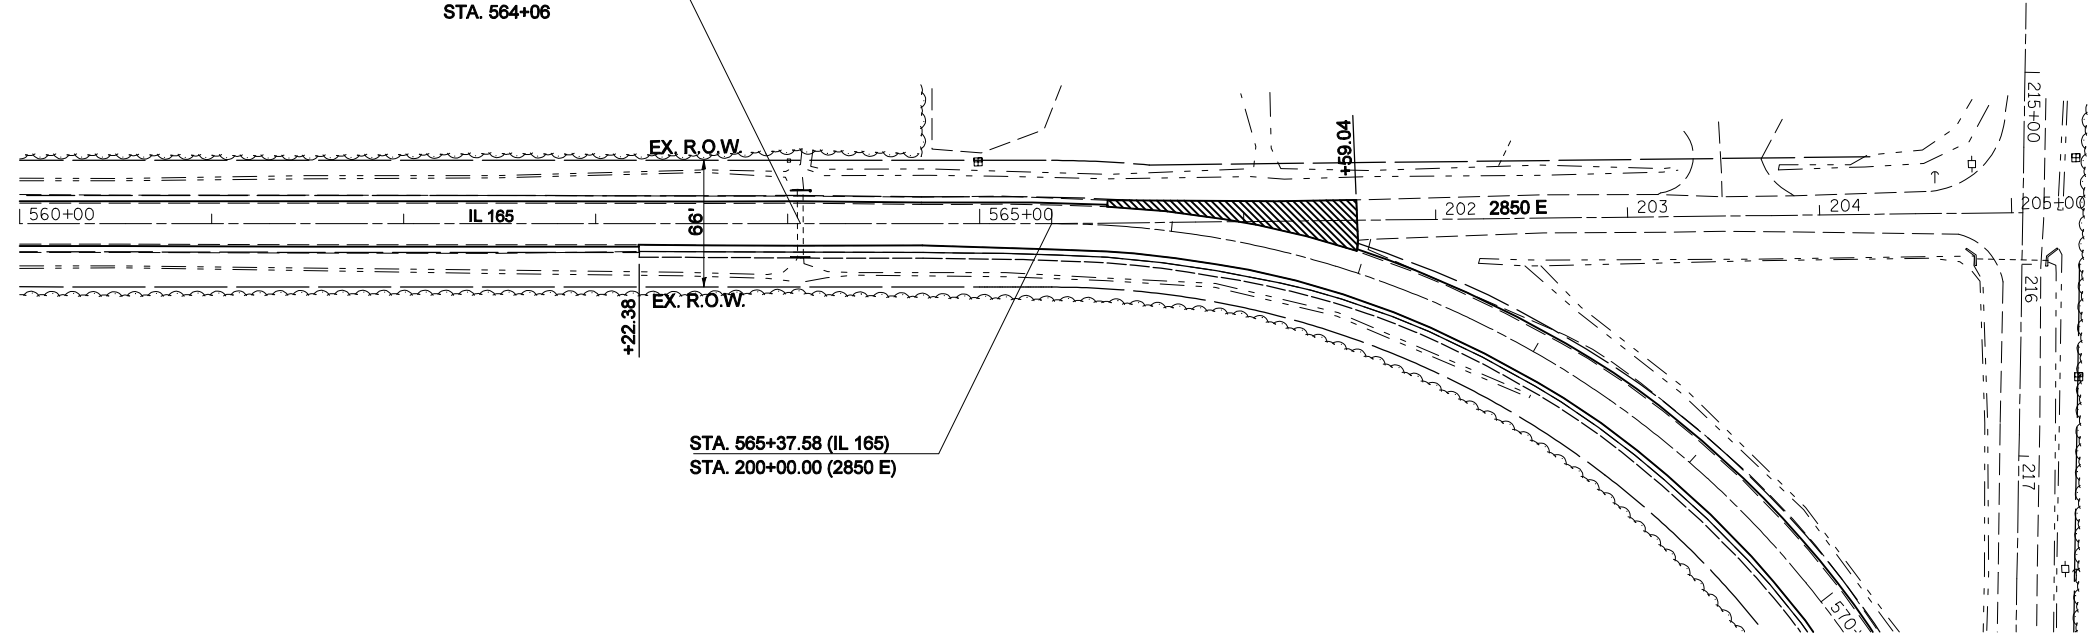

STA. 565+37.58 (IL 165)
STA. 200+00.00 (2850 E)


INCIDENTAL HOT-MIX ASPHALT SURFACING

CURVE 76 DATA
 $\Delta = 90^\circ 22' 11.2''$
 $T = 509.66'$
 $E = 212.07'$
 $R = 506.38'$
 $L = 798.69'$
 PC STA = 565+37.58
 PT STA = 573+36.27

SEC 11 , T24N, R4E, 3RD PM



EXISTING CULVERT
3' x 2' R.C. BOX CULVERT
STA. 577+31.70

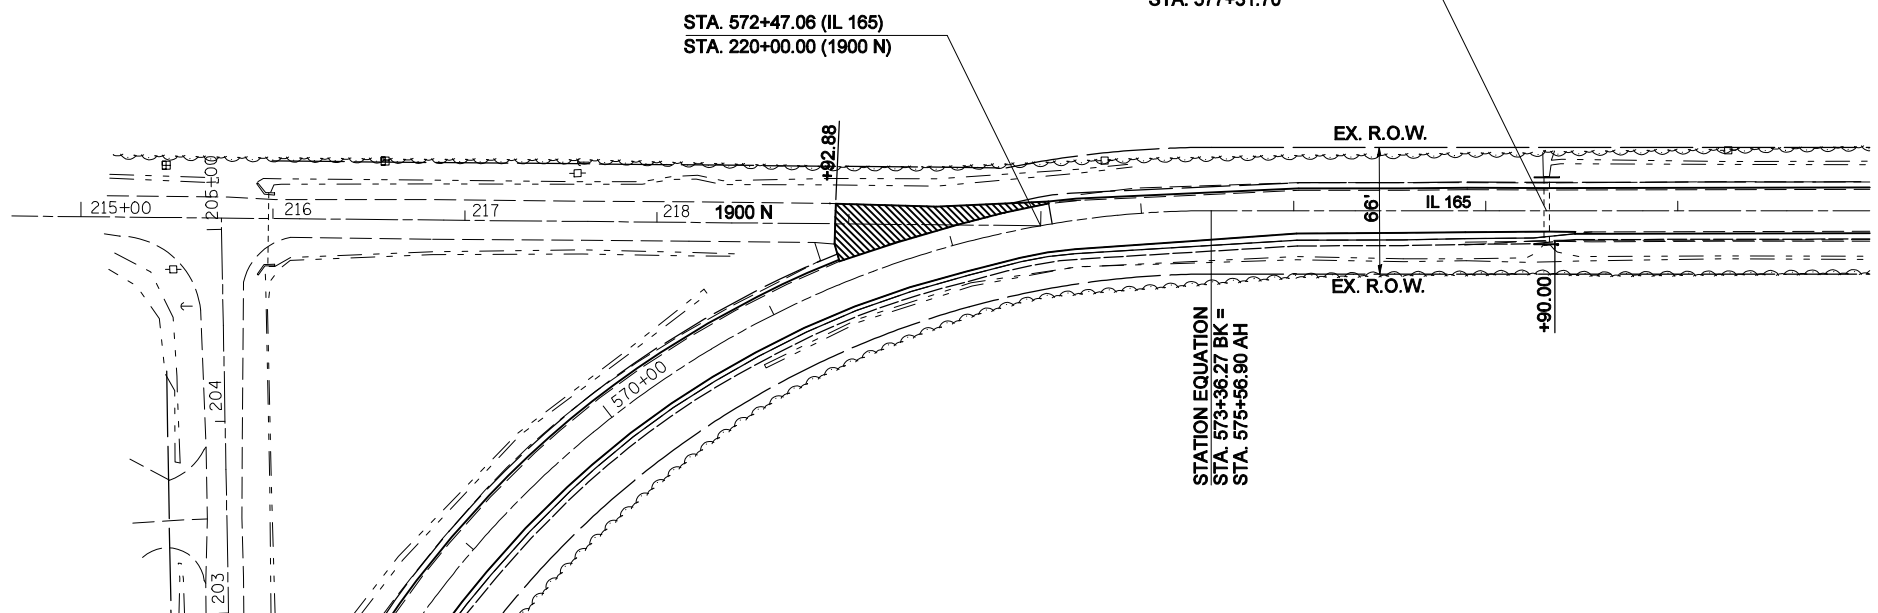

STA. 572+47.06 (IL 165)
STA. 220+00.00 (1900 N)

STATION EQUATION
STA. 573+36.27 BK =
STA. 575+56.90 AH

INCIDENTAL HOT-MIX ASPHALT SURFACING

FILE NAME =	USER NAME = coombessf	DESIGNED -	REVISED -
ct:\pw\work\PWIDOT\COOMBESSF\dms87296\0770510-sht-plan.dgn		DRAWN -	REVISED -
	PLOT SCALE = 100.0000' / IN.	CHECKED -	REVISED -
	PLOT DATE = 1/13/2010	DATE -	REVISED -

**STATE OF ILLINOIS
DEPARTMENT OF TRANSPORTATION**

PLAN SHEETS

SCALE: SHEET NO. OF SHEETS STA. 560+00.00 TO STA. 579+00.00

F.A.S. RTE.	SECTION	COUNTY	TOTAL SHEETS	SHEET NO.
2484	(125,126,127)RS-2	MCLEAN	122	26
CONTRACT NO. 70510				
FED. ROAD DIST. NO. ILLINOIS FED. AID PROJECT				