
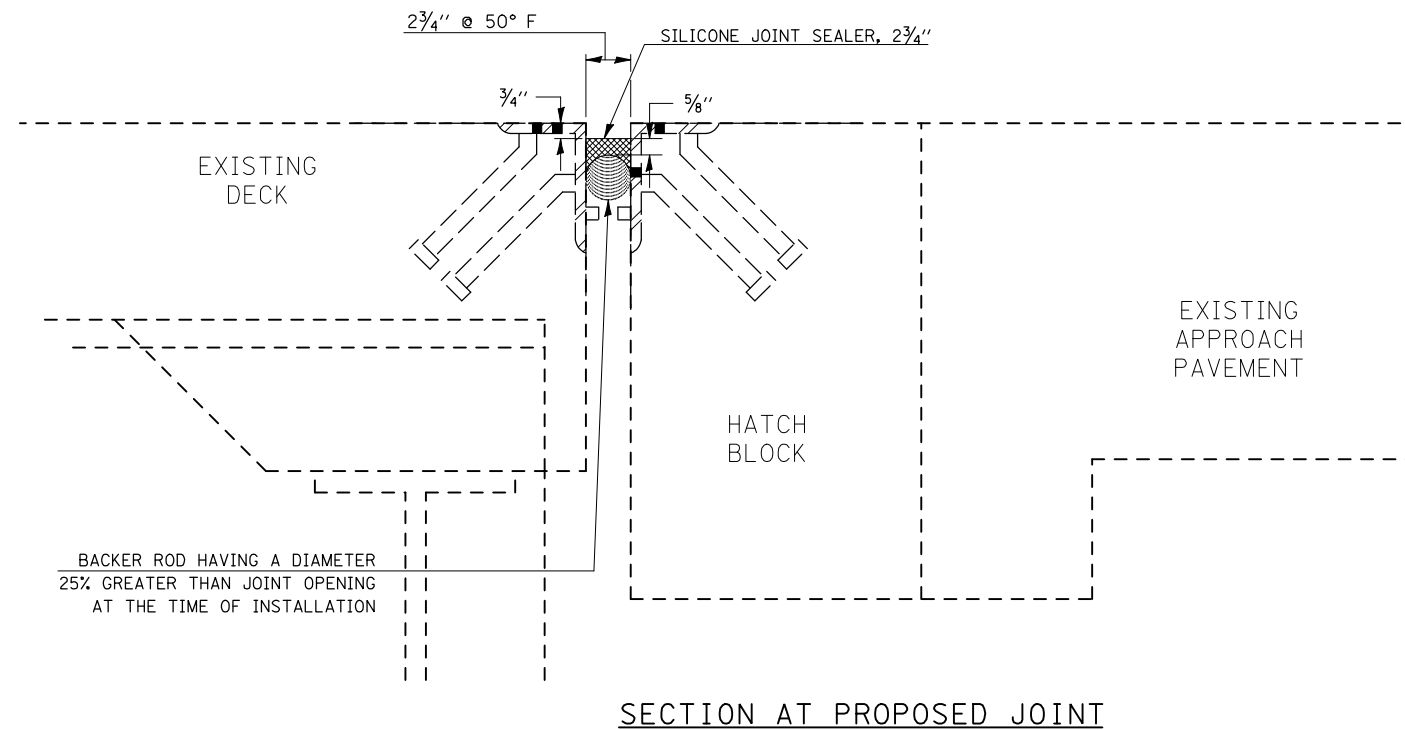
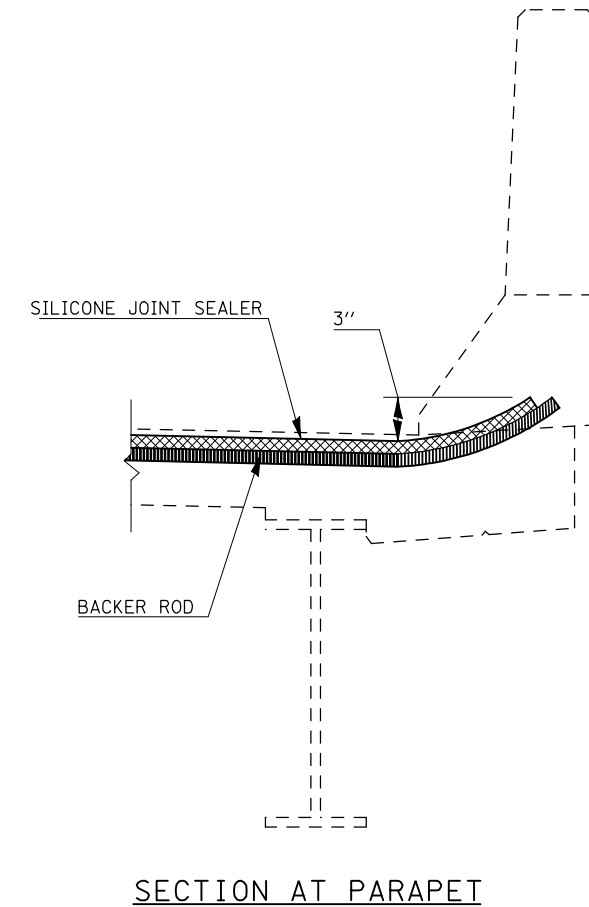


# JOINT REPAIR DETAILS

## S.N. 057-0110

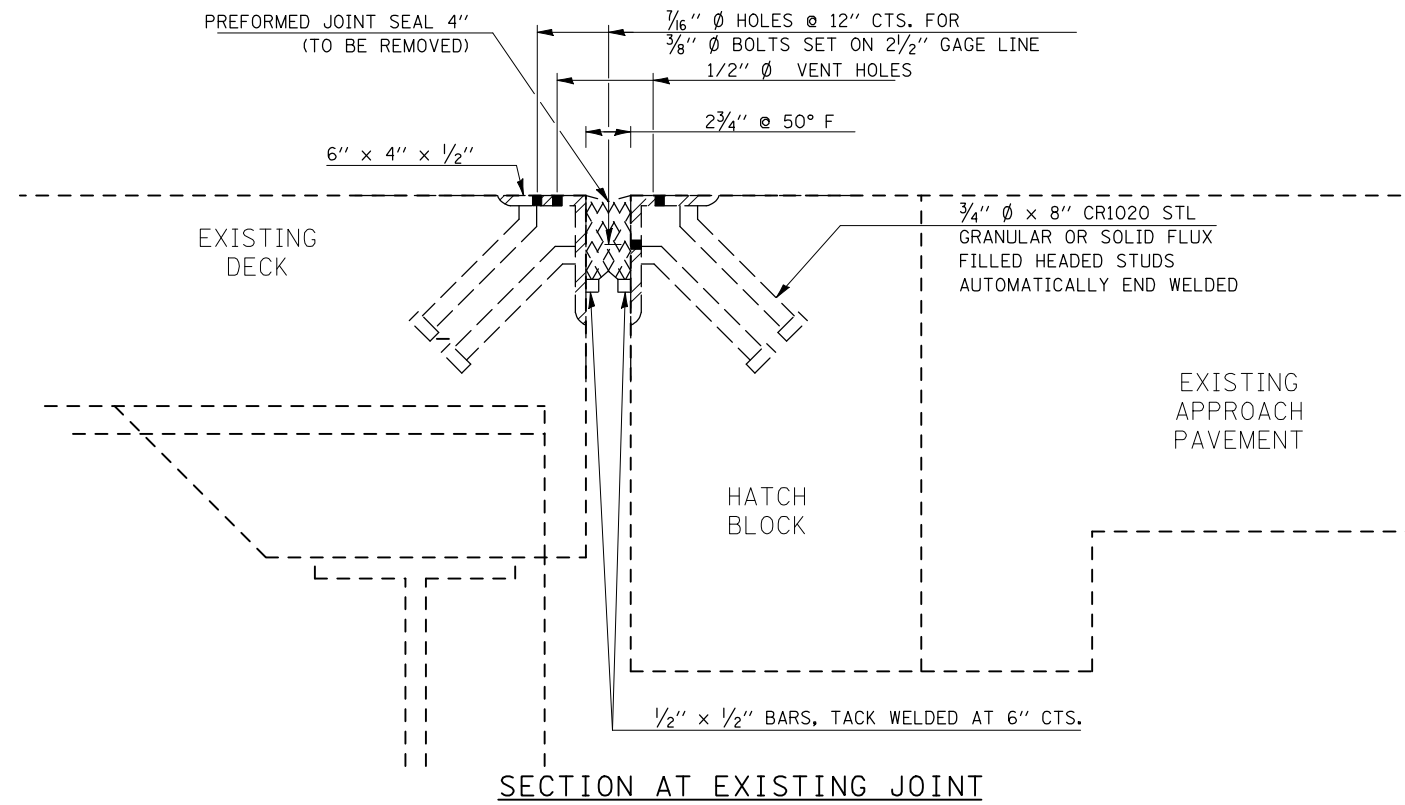

### BILL OF MATERIAL

Item	Unit	Total
Silicone Joint Sealer, 2 3/4"	Foot	71.0

FILE NAME =	USER NAME = coombessf	DESIGNED - RTC	REVISED -	<b>STATE OF ILLINOIS DEPARTMENT OF TRANSPORTATION</b>	<b>JOINT REPAIR DETAILS S.N. 057-0110</b>			F.A.S. RTE.	SECTION	COUNTY	TOTAL SHEETS	SHEET NO.	
ct:\pwork\pwidot\COOMBESSF\dms87296\78510_bridge_repair_sht.dgn		DRAWN - RTC	REVISED -		SCALE:	SHEET NO. 3 OF 8 SHEETS	STA.	TO STA.	2484	(125,126,127)RS-2	MCLEAN	122	41
		CHECKED -	REVISED -										
		DATE -	REVISED -										