


DATE	
BY	
SURVEYED	
PLOTTED	
TEMPLATE	
AREAS	
CHECKED	
FINAL SURVEY	
NOTE BOOK	
NO.	

DATE	
BY	
SURVEYED	
PLOTTED	
TEMPLATE	
AREAS	
CHECKED	
ORIGINAL SURVEY	
NOTE BOOK	
NO.	

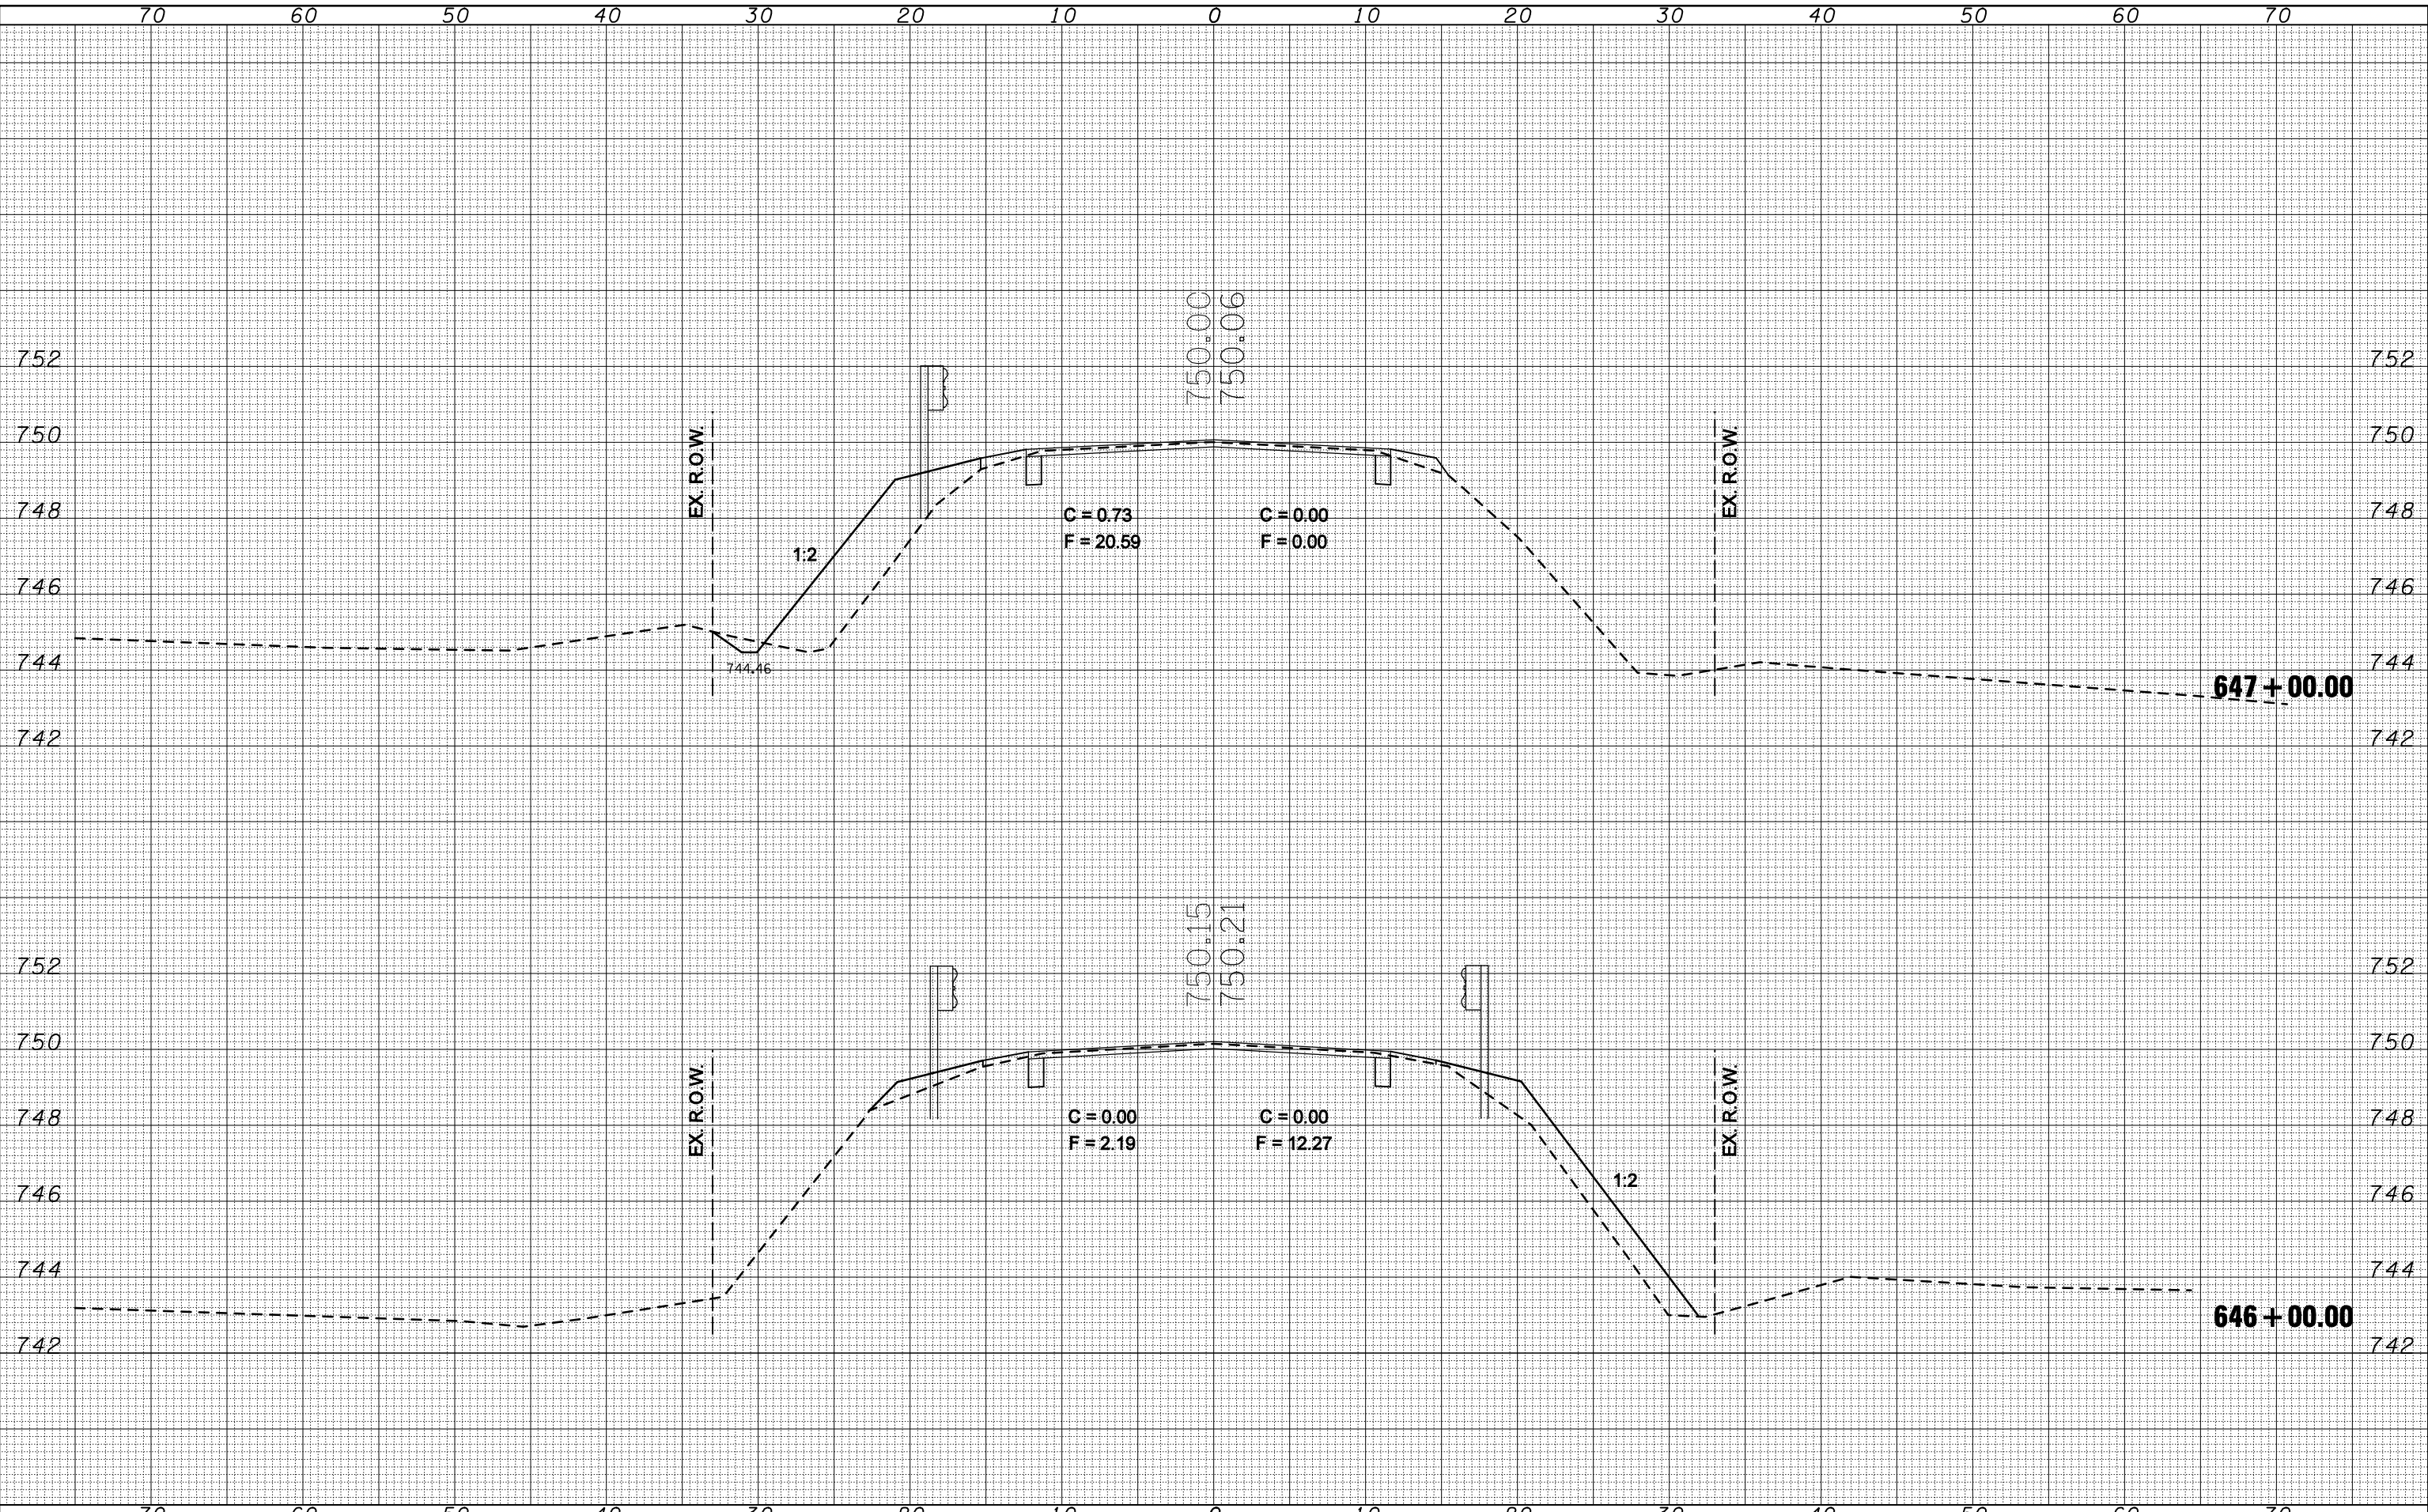

FILE NAME =	ca:\pwwork\pwidot\COOMBESSF\dms87296\0570510
USER NAME =	coombessf
DESIGNED -	
DRAWN -	
CHECKED -	
DATE -	
REVISIONS:	
REVISION -	
REVISION -	
REVISION -	
REVISION -	

PLOT SCALE =	10.0000 ' / IN.
PLOT DATE =	1/13/2010

DESIGNED -	
DRAWN -	
CHECKED -	
DATE -	

REVISIONS:	
REVISION -	
REVISION -	
REVISION -	
REVISION -	

**STATE OF ILLINOIS
DEPARTMENT OF TRANSPORTATION**

SCALE: SHEET NO. OF SHEETS STA. 646+00.00 TO STA. 647+00.00

CROSS SECTIONS

F.A.S. RTE.	SECTION	COUNTY	TOTAL SHEETS	SHEET NO.
2484	(125,126,127)RS-2	MCLEAN	122	87
CONTRACT NO.				70510
ILLINOIS FED. AID PROJECT				