


BY	DATE
FINAL SURVEY	SURVEYED
NOTE BOOK	PLOTTED
NO.	TEMPLATE
	AREAS CHECKED

BY	DATE
ORIGINAL SURVEY	SURVEYED
NOTE BOOK	PLOTTED
NO.	TEMPLATE
	AREAS CHECKED

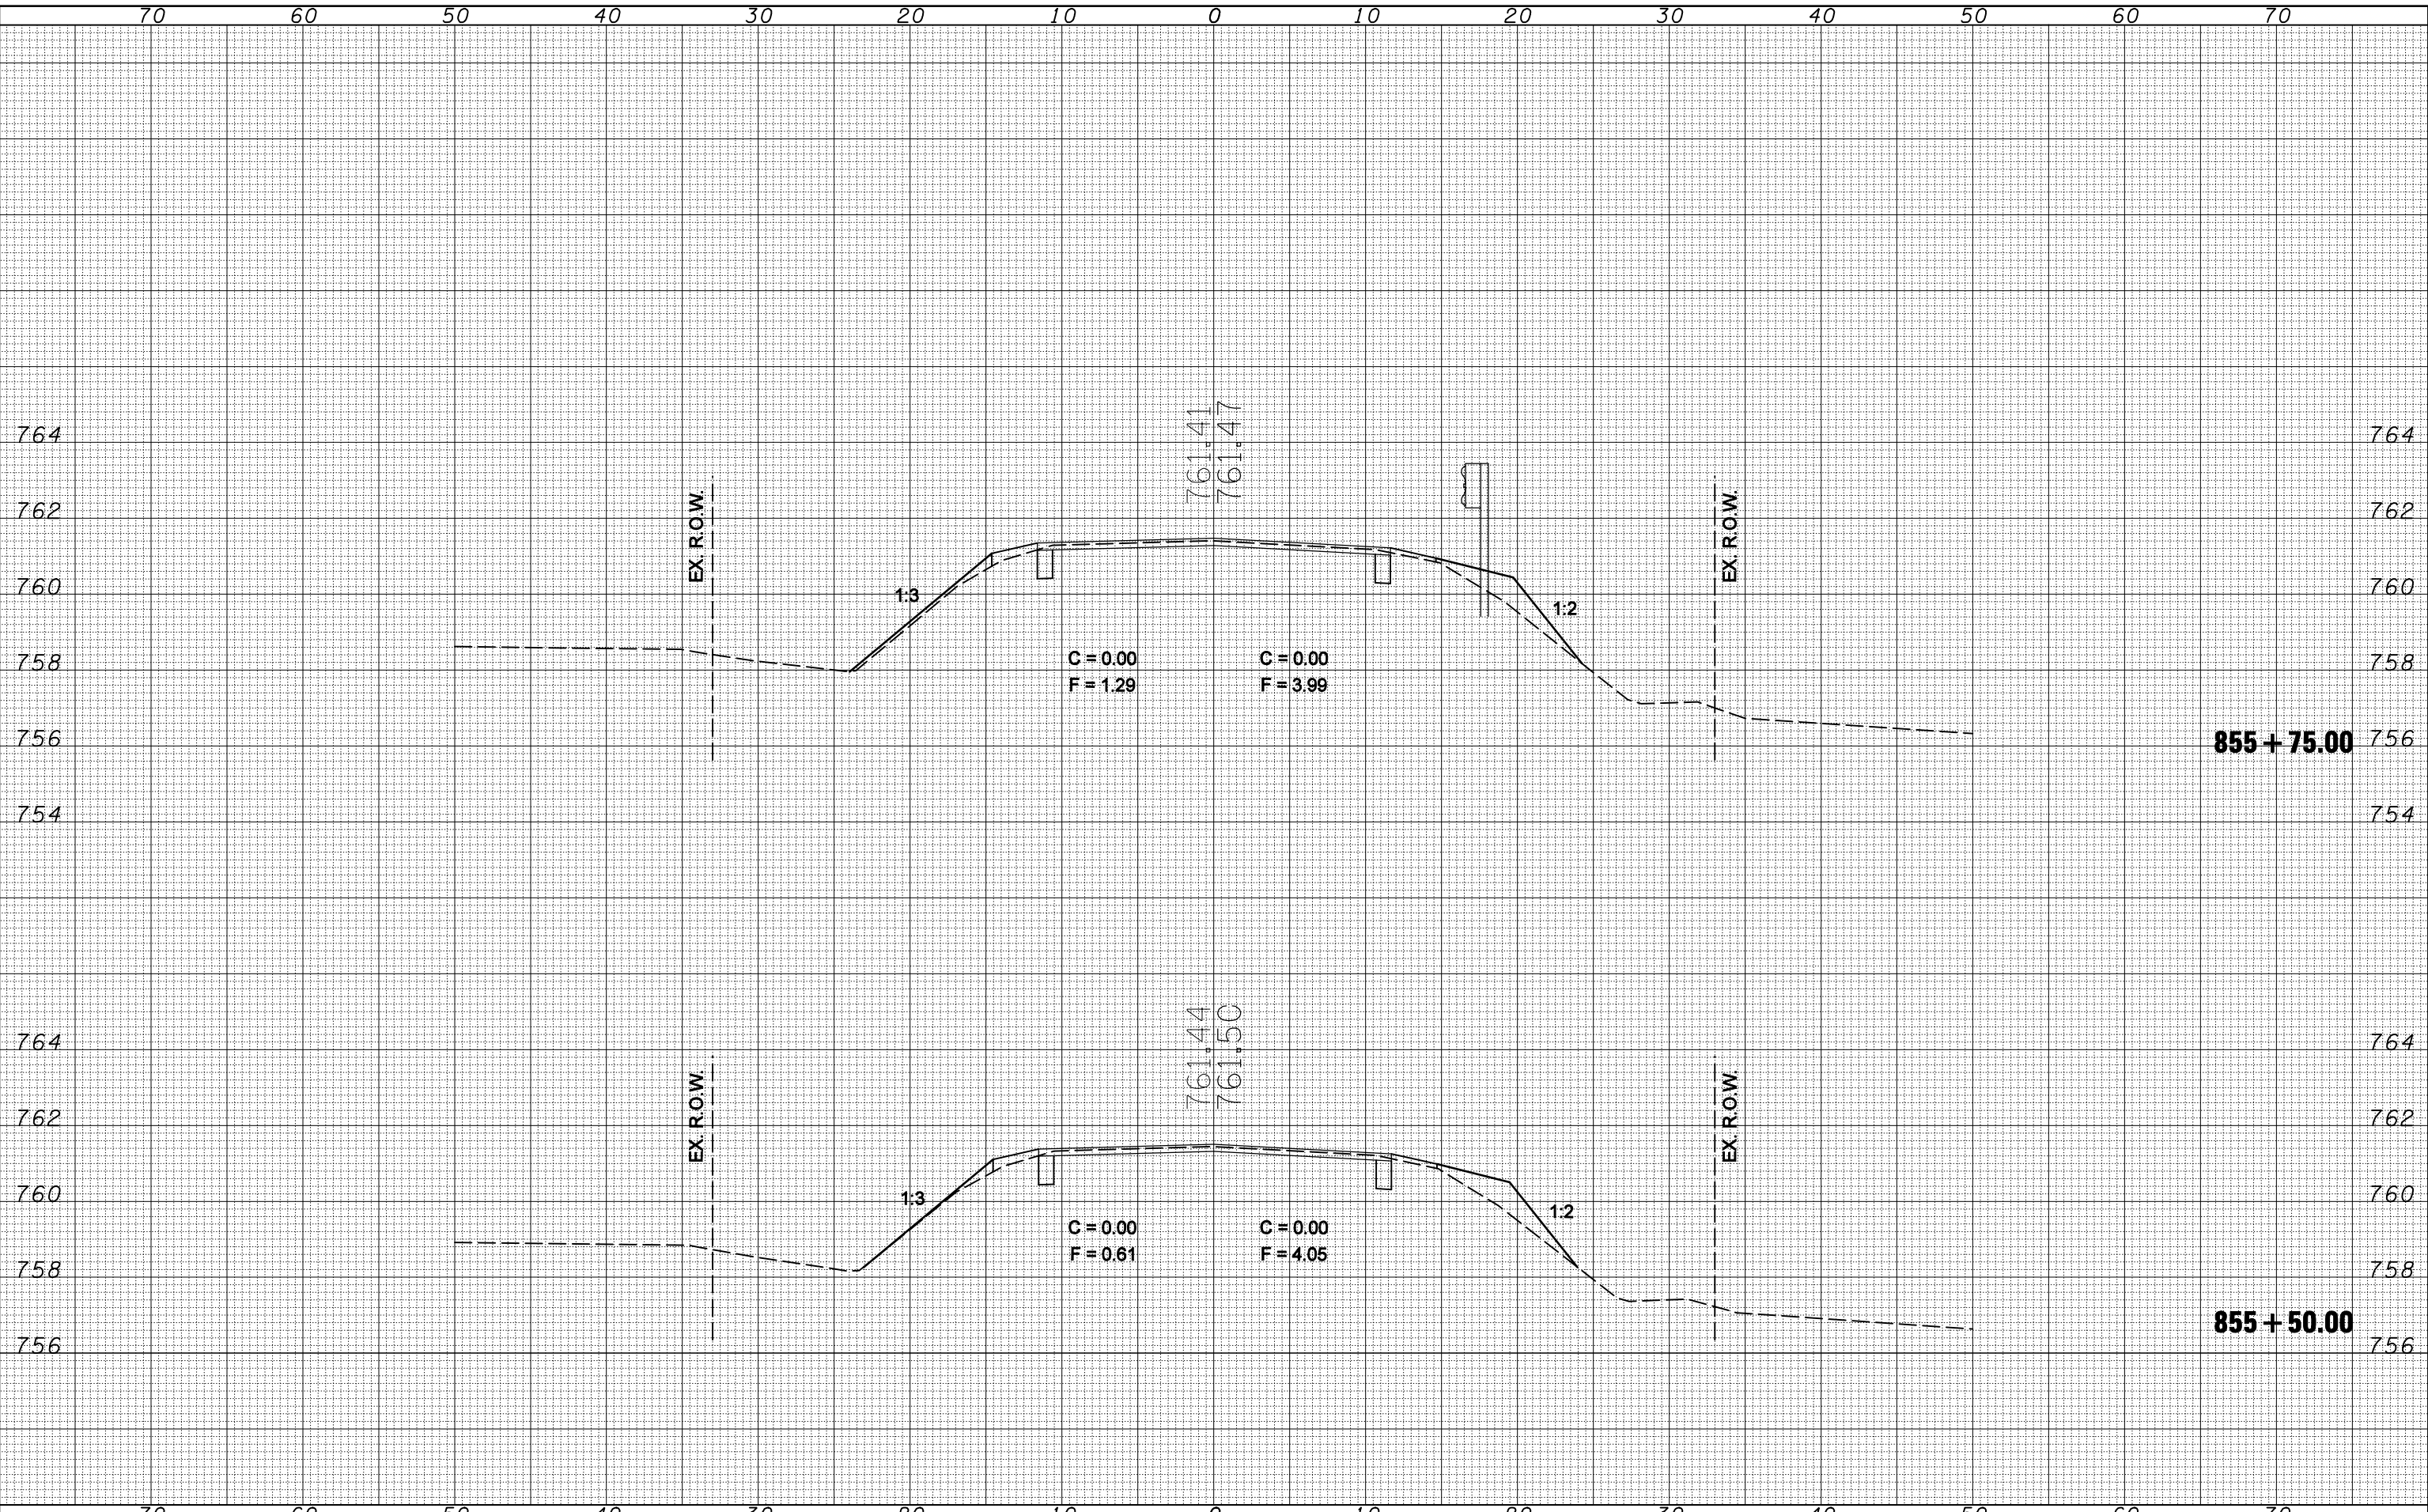

FILE NAME = c:\pw\work\PWIDOT\COOMBESSF\dms87296\0570510-1\ht-xs_855+00.dgn

USER NAME = coombessf	DESIGNED -	REVISED -
DRAWN -	REVISED -	
PLOT SCALE = 10.0000' / IN.	CHECKED -	REVISED -
PLOT DATE = 1/13/2010	DATE -	REVISED -

**STATE OF ILLINOIS
DEPARTMENT OF TRANSPORTATION**

CROSS SECTIONS

SCALE: SHEET NO. OF SHEETS STA. 855+50.00 TO STA. 855+75.00

F.A.S. RTE.	SECTION	COUNTY	TOTAL SHEETS	SHEET NO.
2484	(125,126,127)RS-2	MCLEAN	122	103
CONTRACT NO.			70510	
ILLINOIS FED. AID PROJECT				