


BY	DATE

BY	DATE

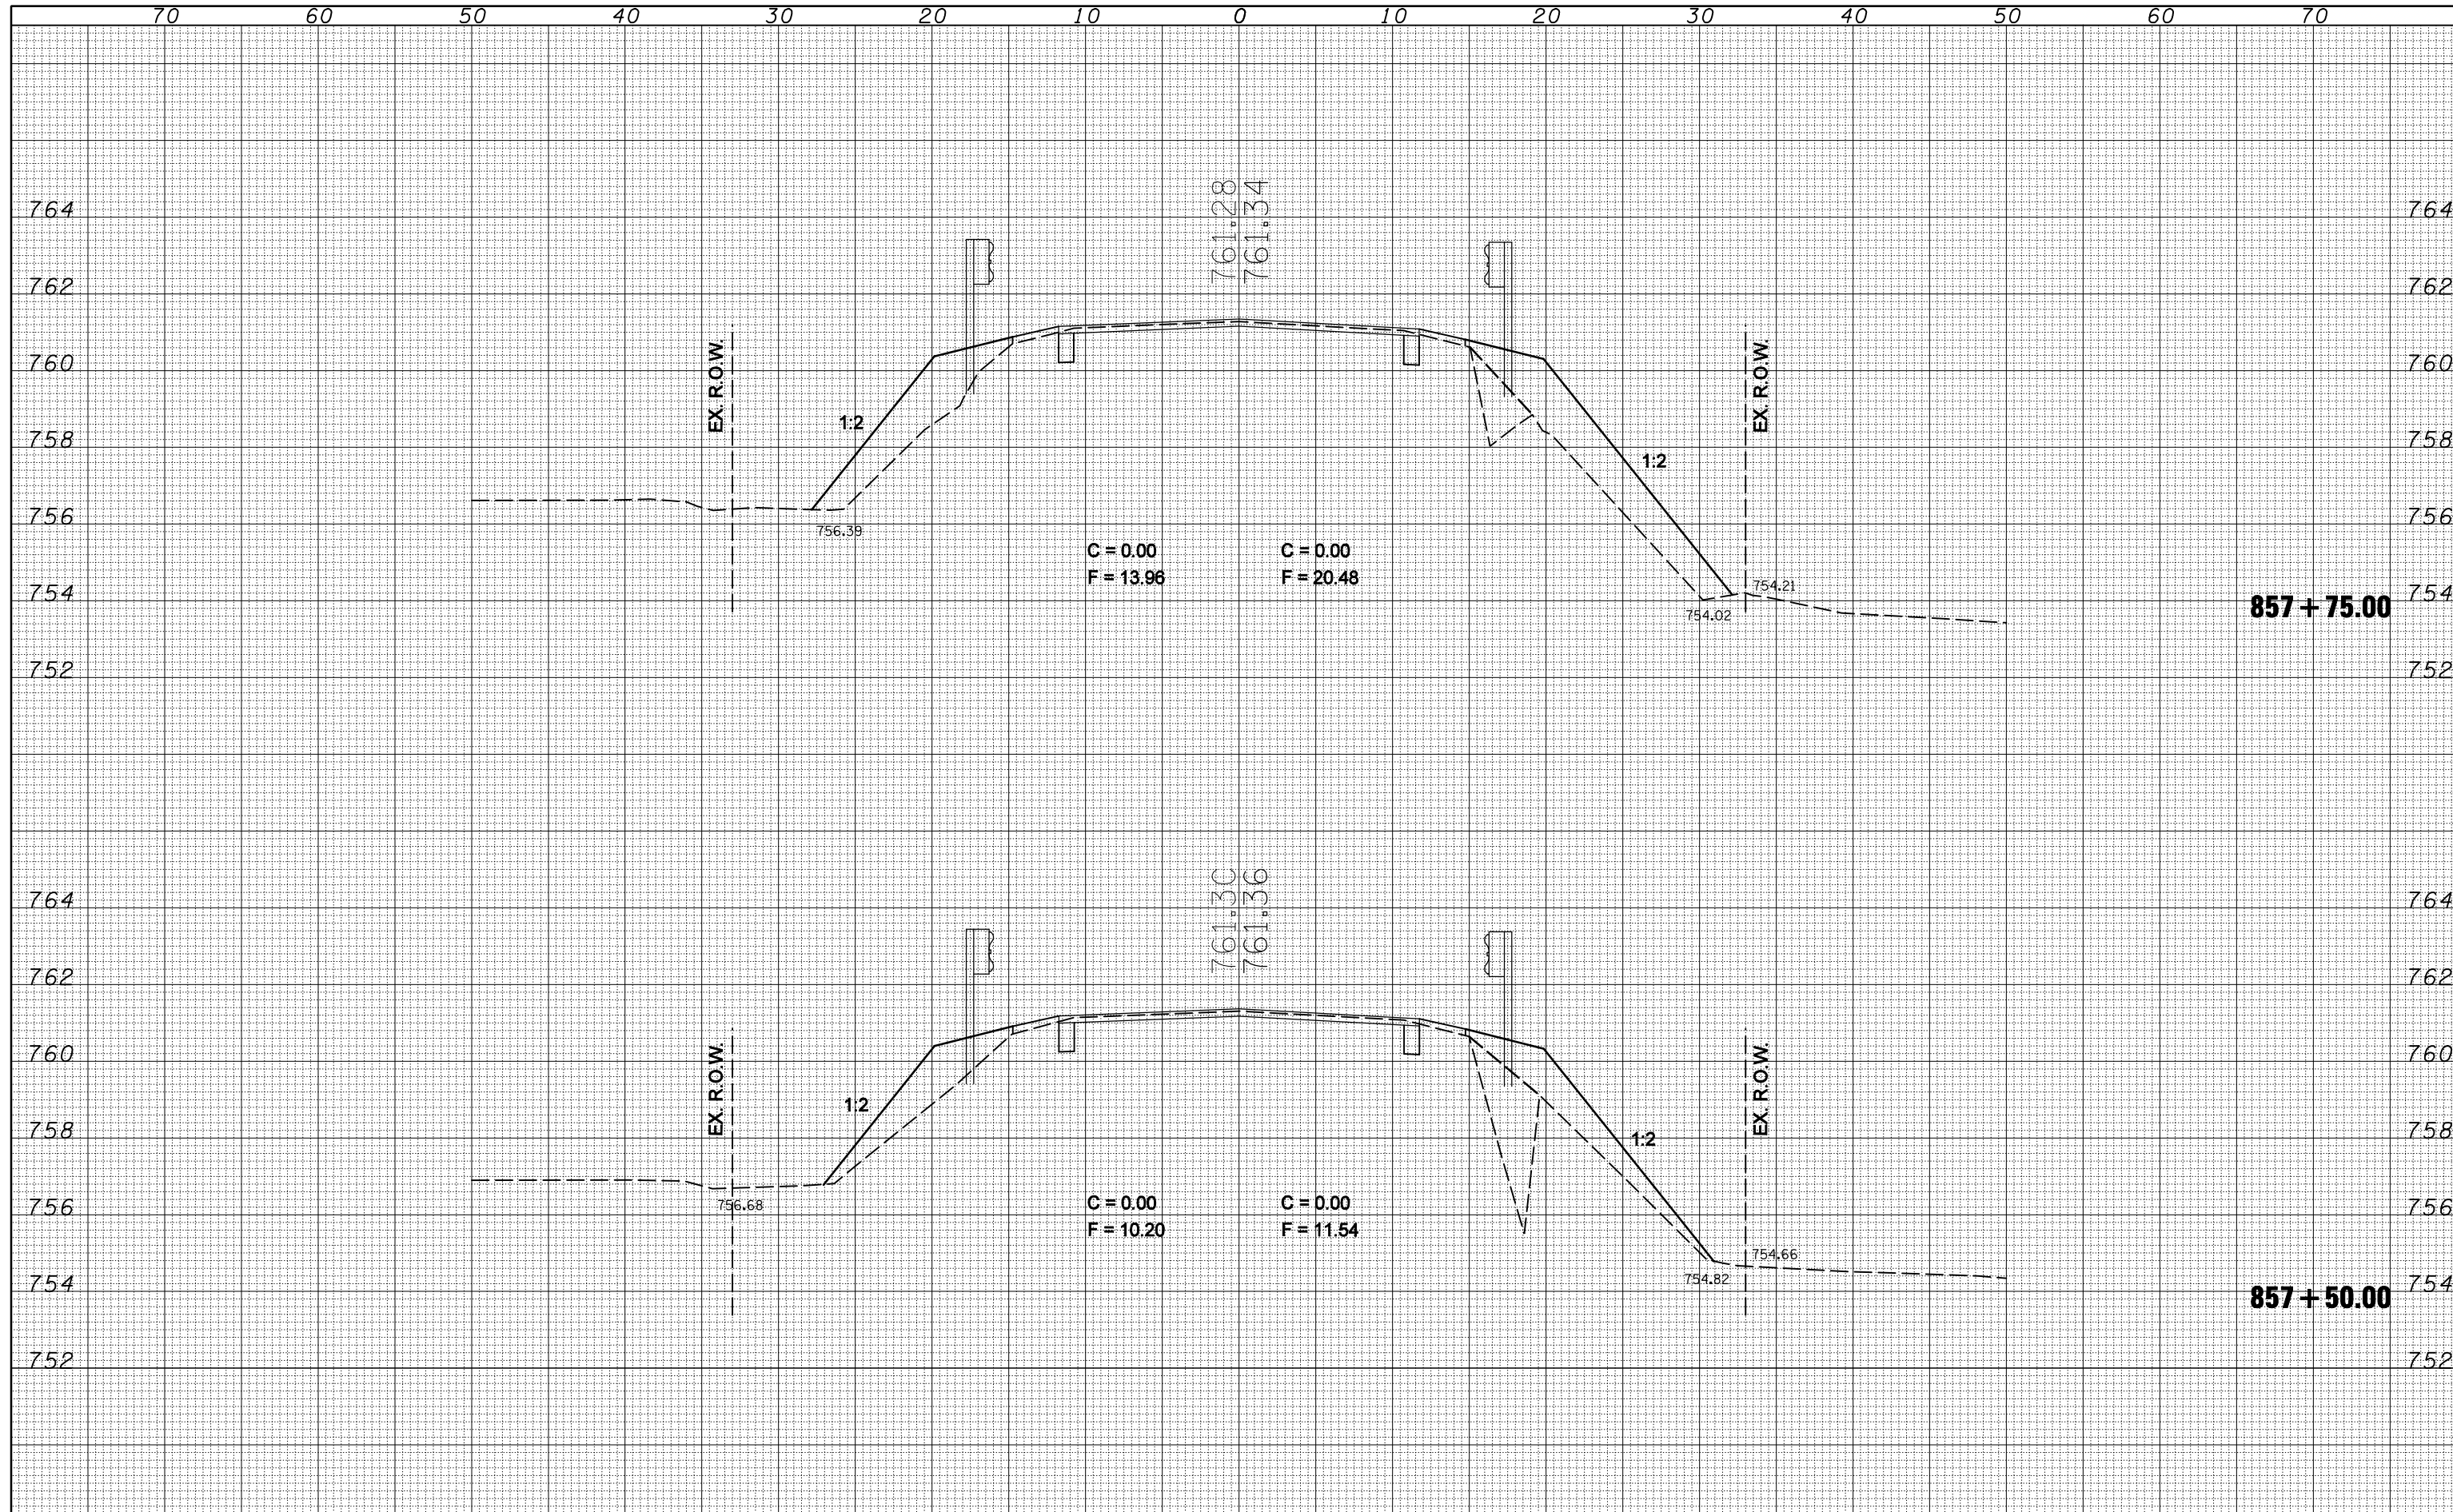

70 60 50 40 30 20 10 0 10 20 30 40 50 60 70

FILE NAME =	USER NAME = coombessf
ca:\pwork\pwidot\COOMBESSF\dms87296\0570510\pht-xs_855+00.dgn	
PLOT SCALE = 10.0000 "/td> <td>IN.</td>	IN.
PLOT DATE = 1/13/2010	

DESIGNED -	REVISED -
DRAWN -	REVISED -
CHECKED -	REVISED -
DATE -	REVISED -

DESIGNED -	REVISED -
DRAWN -	REVISED -
CHECKED -	REVISED -
DATE -	REVISED -

**STATE OF ILLINOIS
DEPARTMENT OF TRANSPORTATION**

CROSS SECTIONS

SCALE: SHEET NO. OF SHEETS STA. 857+50.00 TO STA. 857+75.00

F.A.S. RTE.	SECTION	COUNTY	TOTAL SHEETS	SHEET NO.
2484	(125,126,127)RS-2	MCLEAN	122	107
CONTRACT NO. 70510			ILLINOIS FED. AID PROJECT	