


F.A.P. RTE.	SECTION	COUNTY	TOTAL SHEETS	SHEET NO.
315	(102X)BR, BR-3	MCLEAN	42	32
STA.		TO STA.		
FED. ROAD DIST. NO.		ILLINOIS FED. AID PROJECT		

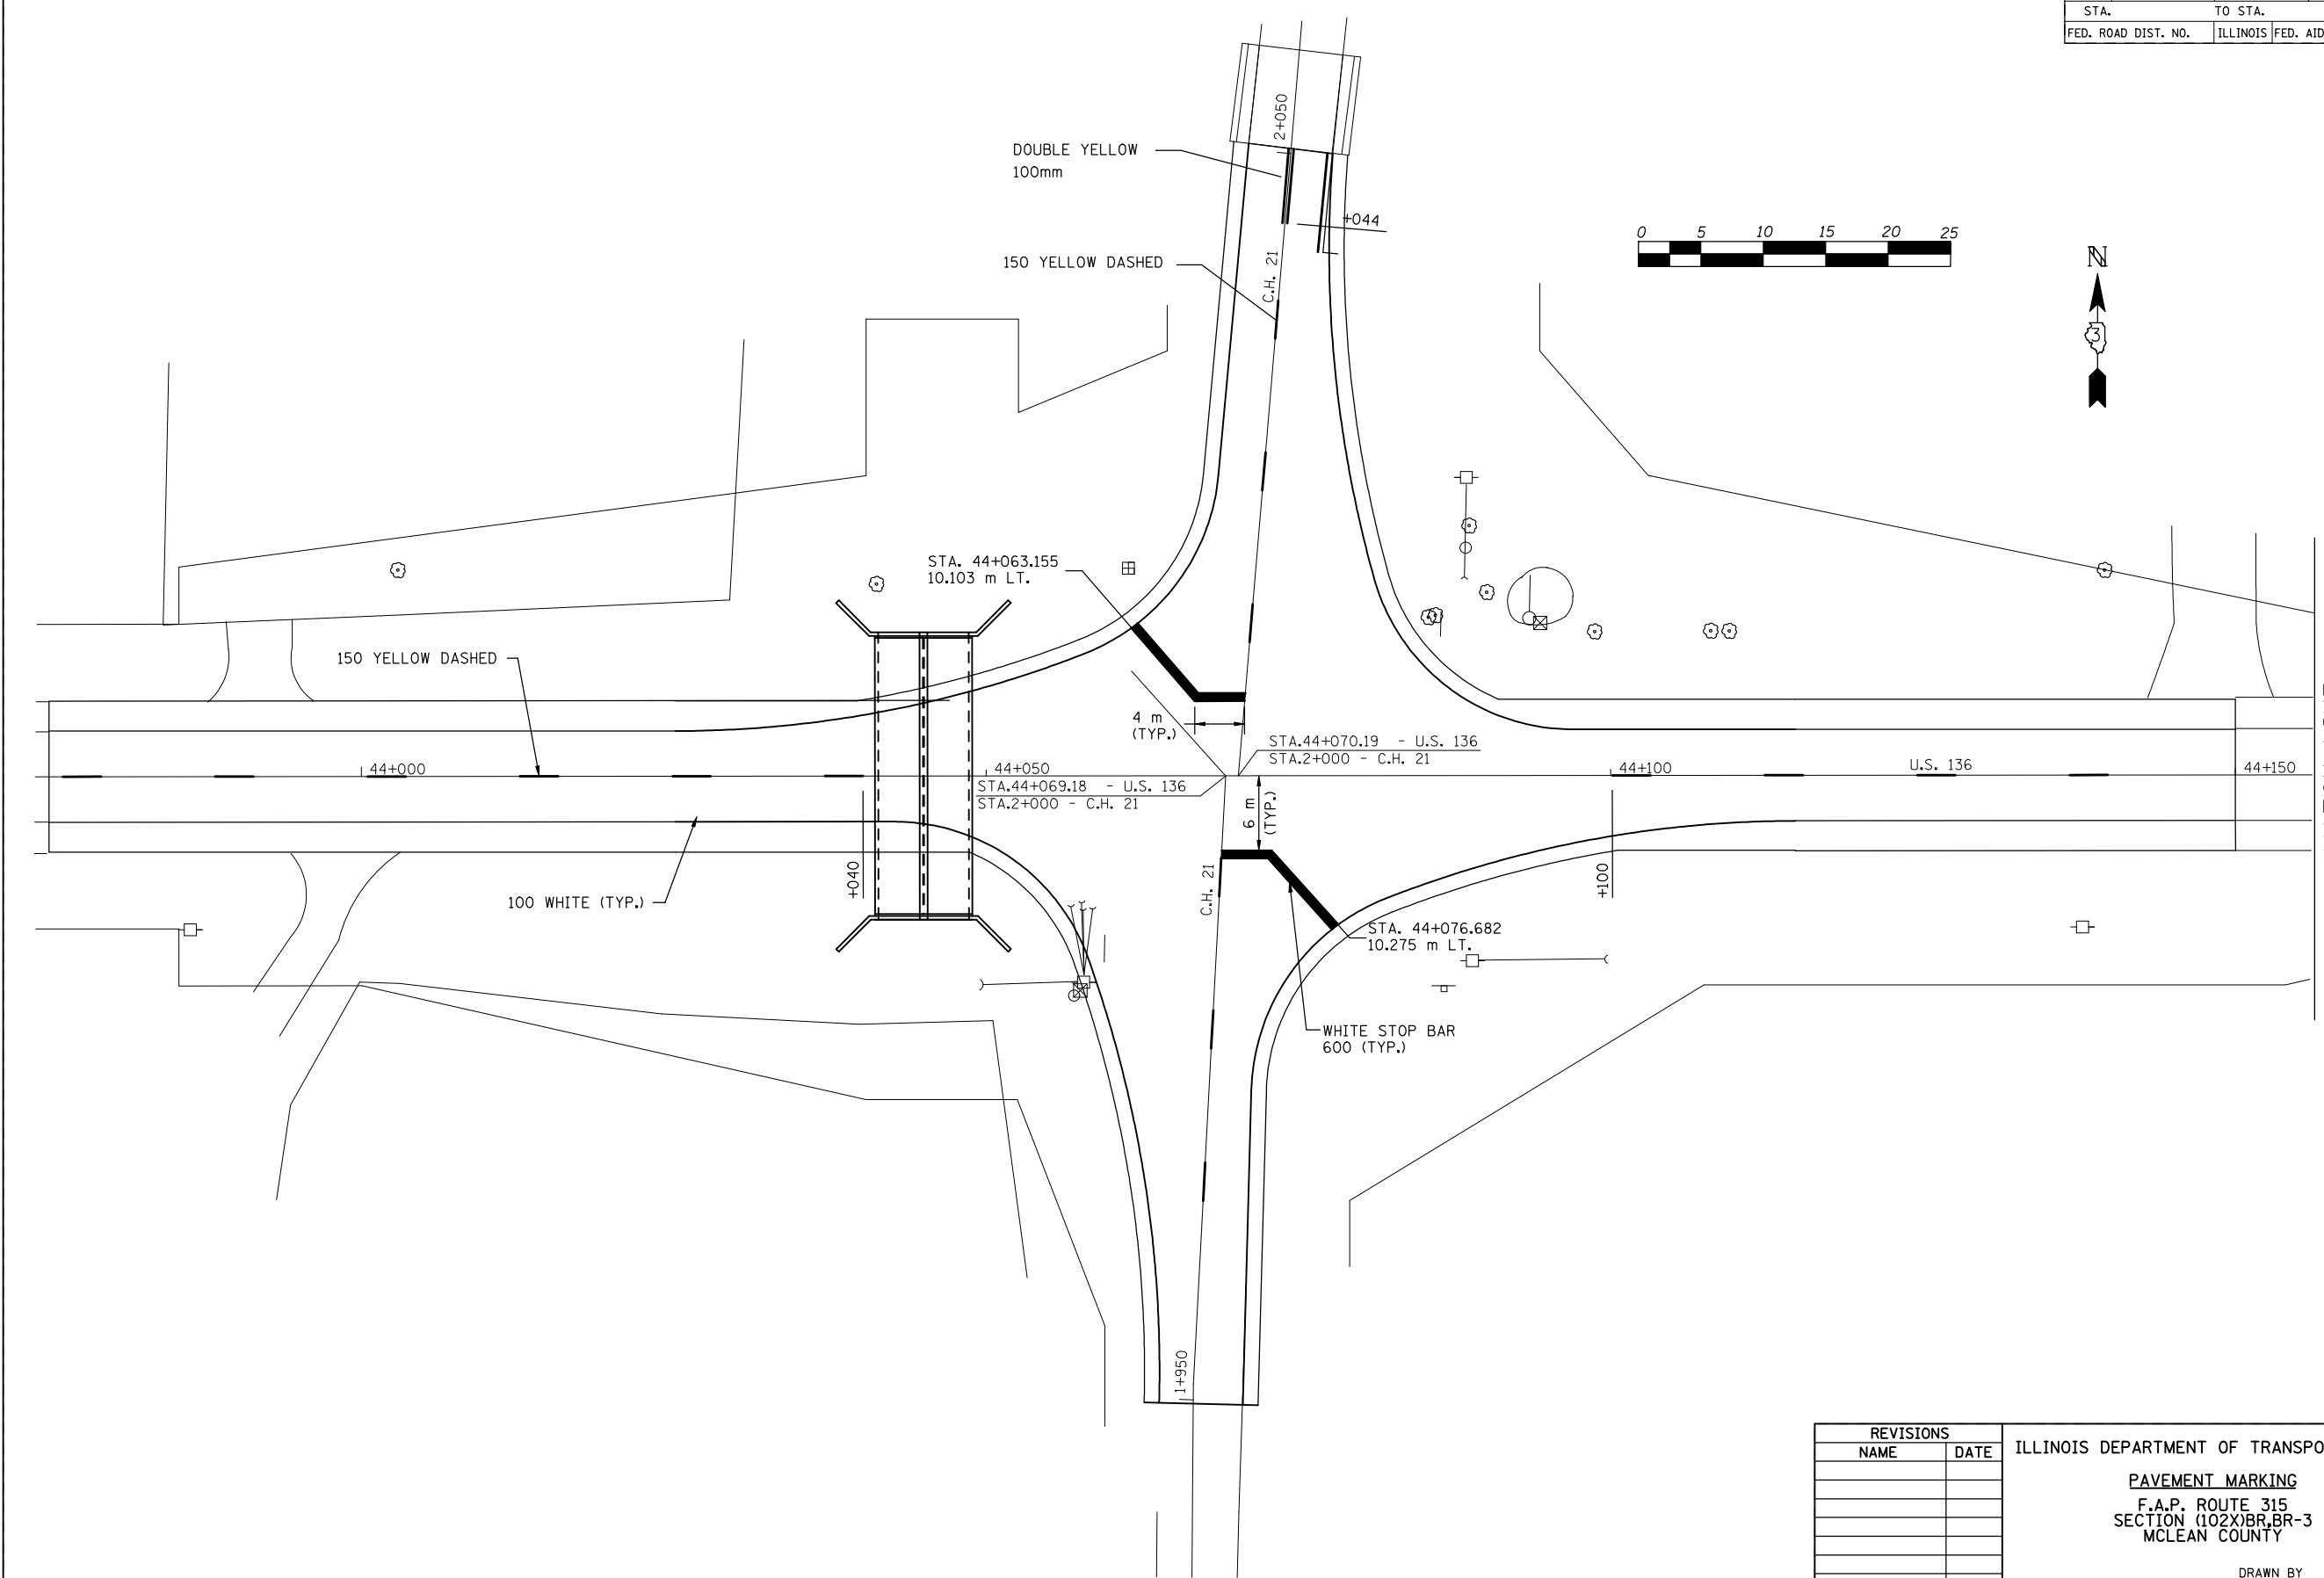

PLOT DATE = 1/28/2010  
 FILE NAME = c:\pva\work\pavdos\sharer\jm\0106598\0570529-shr-detail.dgn  
 PLOT SCALE = 27.0000 m / IN.  
 USER NAME = sharer\jm

REVISIONS	
NAME	DATE

ILLINOIS DEPARTMENT OF TRANSPORTATION  
**PAVEMENT MARKING**  
 F.A.P. ROUTE 315  
 SECTION (102X)BR, BR-3  
 MCLEAN COUNTY  
 DRAWN BY  
 CHECKED BY  
 DATE