



EXISTING TYPICAL CROSS SECTION 9

U.S. 150
STATION 311+21.83 TO STATION 312+47.00

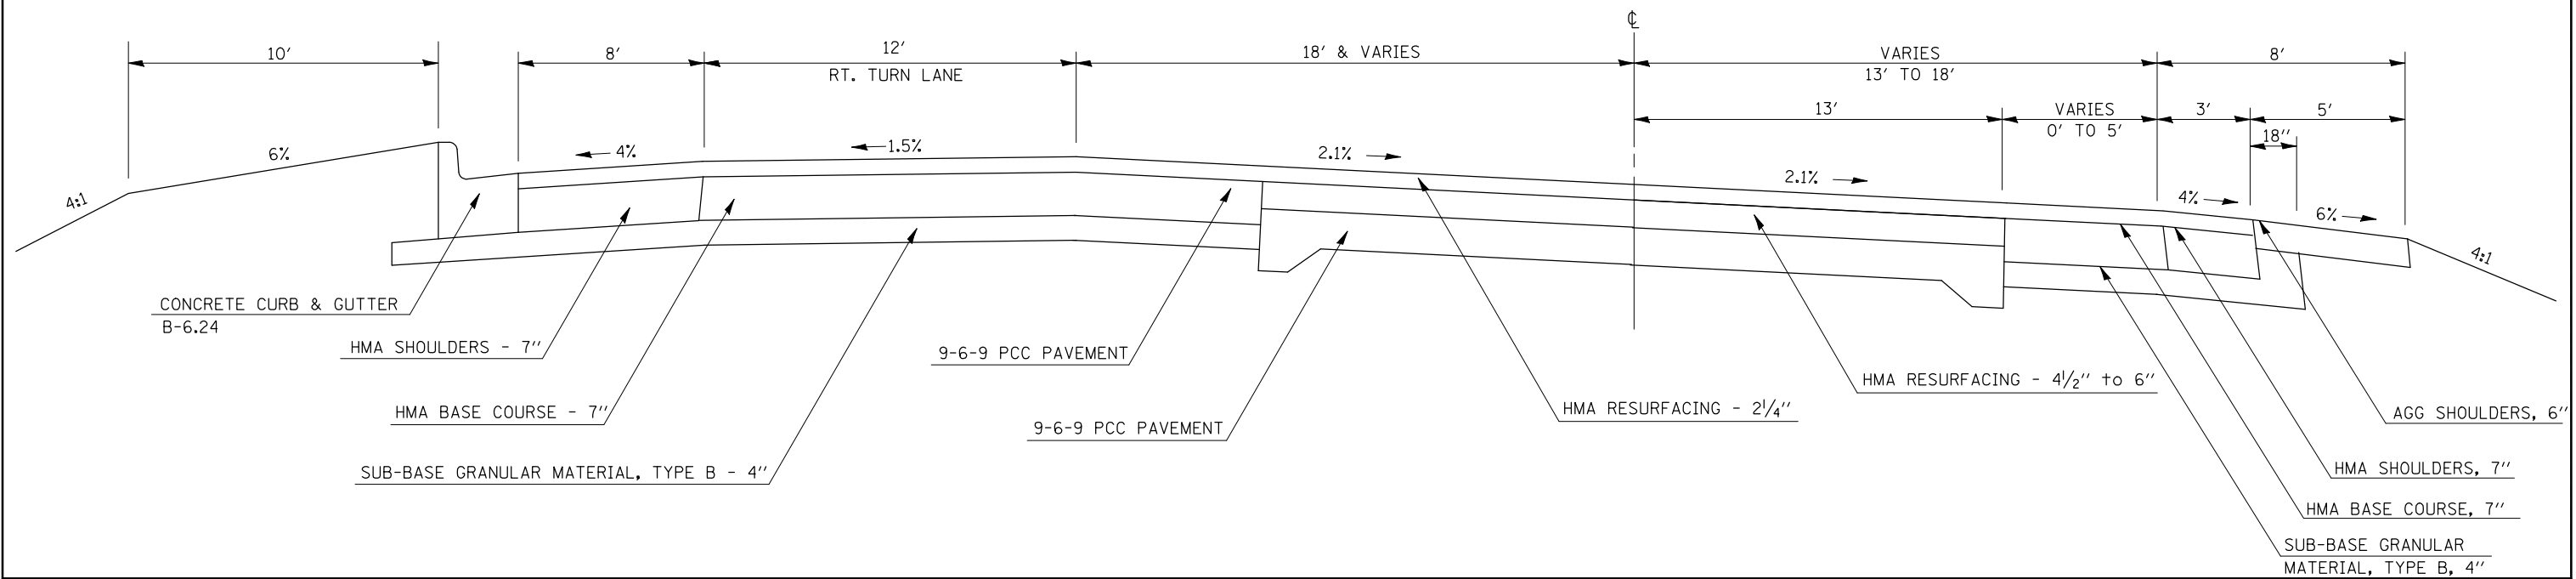

EXISTING TYPICAL CROSS SECTION 10

U.S. 150
STATION 312+47.00 TO STATION 314+77.00

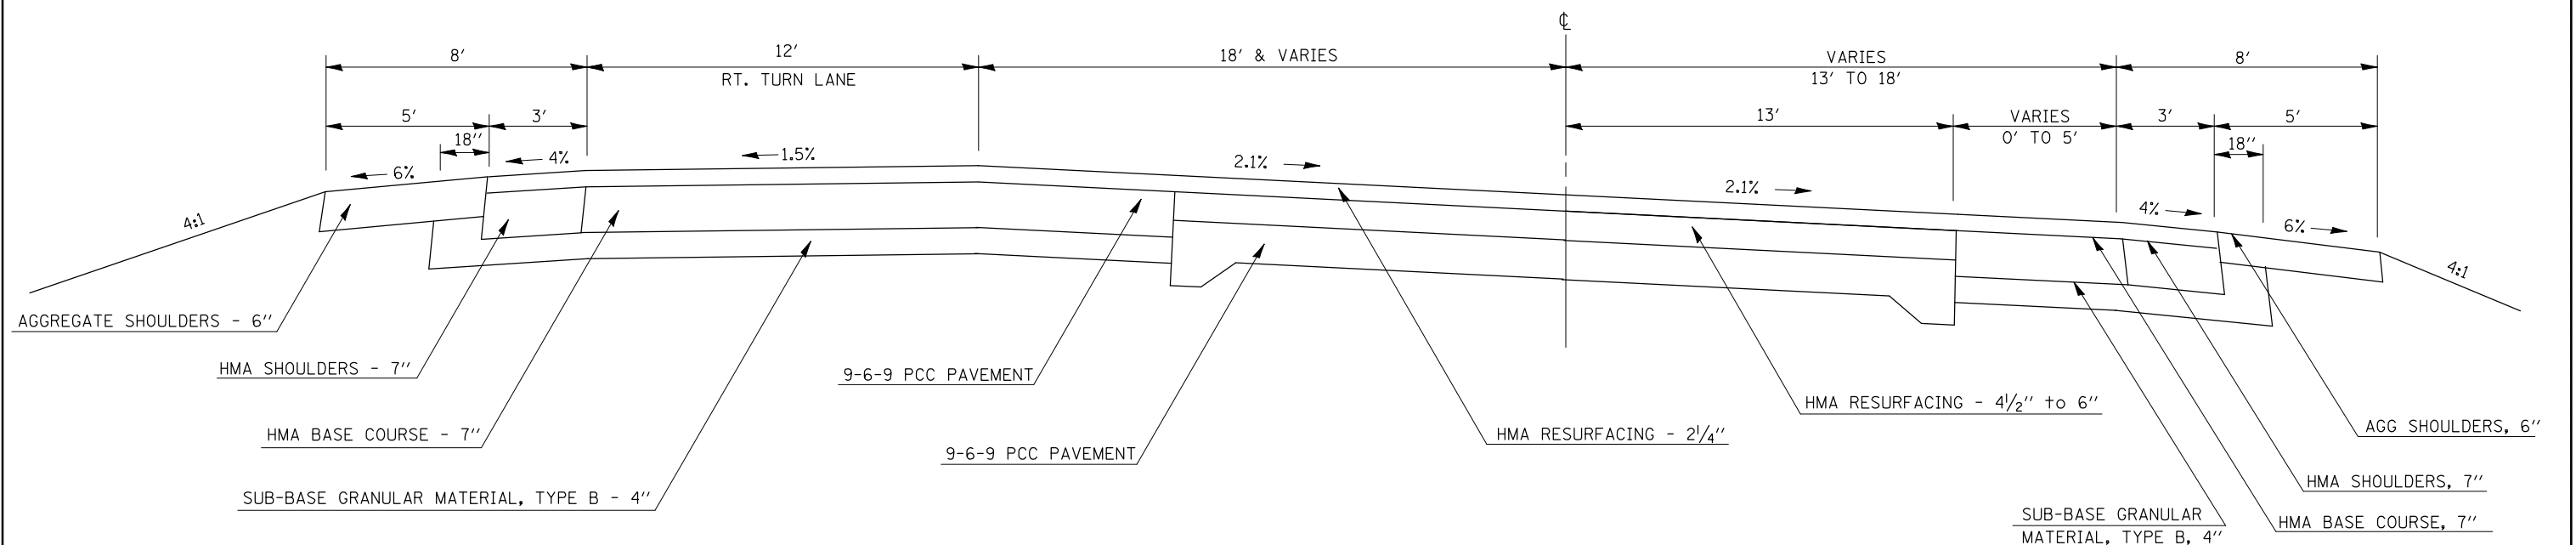

FILE NAME =	USER NAME = bowerml	DESIGNED -	REVISED -	STATE OF ILLINOIS DEPARTMENT OF TRANSPORTATION	EXISTING TYPICAL SECTIONS				F.A.U. RTE.	SECTION	COUNTY	TOTAL SHEETS	SHEET NO.
ct:\pwwork\pwwid\BOWERML\d0115116\d570539-sh1-typ10a1.dgn	DRAWN -	REVISED -	6406						IRS-3	MCLEAN	33	10	
PLOT SCALE = 40.0000' / IN.	CHECKED -	REVISED -	CONTRACT NO. 70539										
PLOT DATE = 1/29/2010	DATE -	REVISED -	ILLINOIS FED. AID PROJECT										