


PROPOSED TYPICAL CROSS SECTION 7


U.S. 150
 STATION 303+87.00 TO STATION 308+21.39

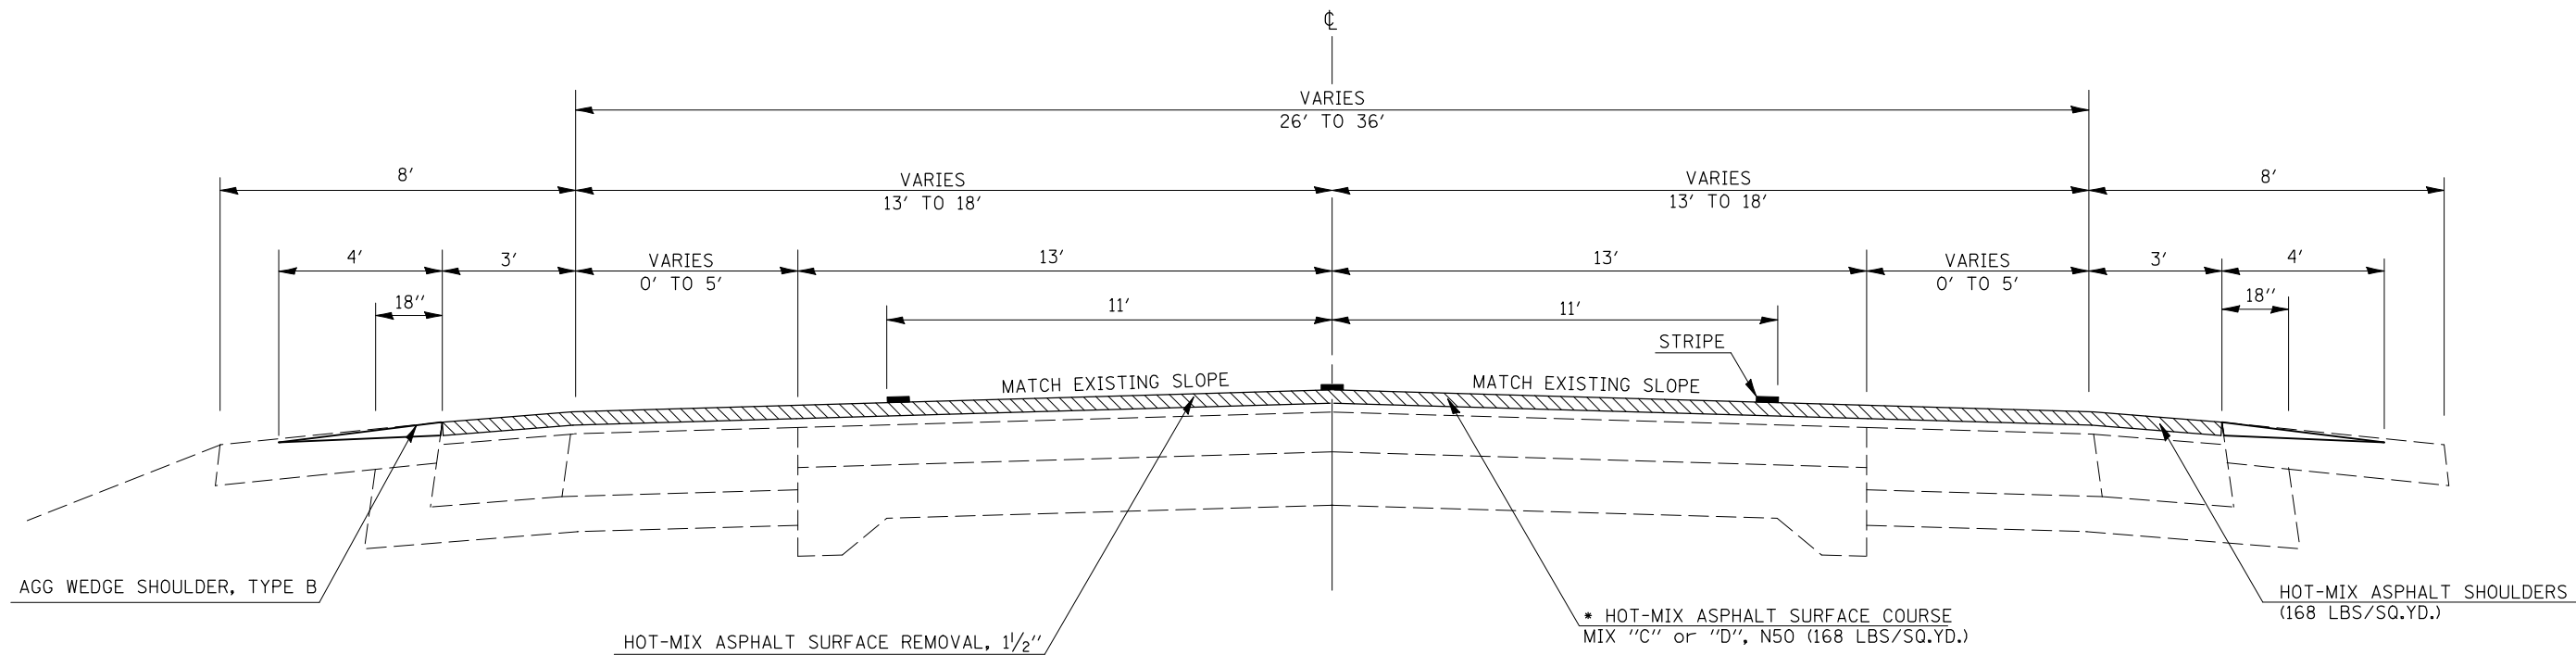

* WEST OF STA. 306+87 USE HOT-MIX ASPHALT SURFACE COURSE MIX "C" N50
 EAST OF STA. 306+87 USE HOT-MIX ASPHALT SURFACE COURSE MIX "D" N50

PROPOSED TYPICAL CROSS SECTION 8

U.S. 150 - CURVE RIGHT
 STATION 308+21.39 TO STATION 310+36.39 S.E. TRANSITION
 STATION 310+36.39 TO STATION 311+21.83 FULL S.E.
 STATION 314+77.00 TO STATION 316+61.00 FULL S.E.

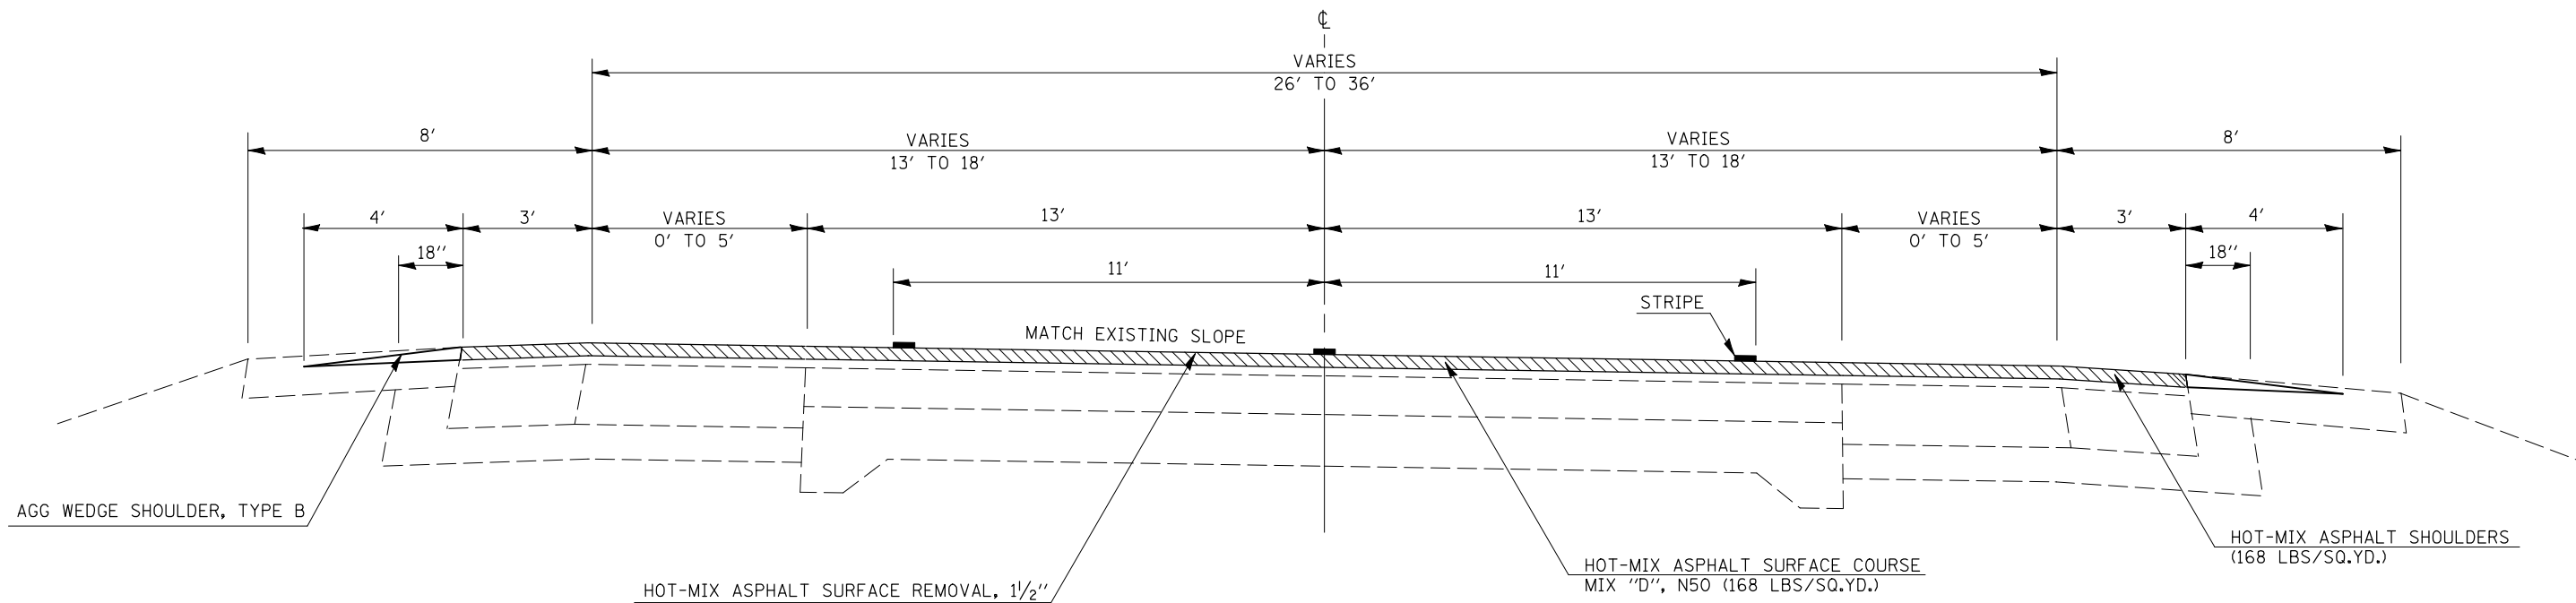

FILE NAME =	USER NAME = bowerml	DESIGNED -	REVISED -
ct:\pw\work\PWIDOT\BOWERML\d0115116\d570539-sh1-typ001.dgn		DRAWN -	REVISED -
		CHECKED -	REVISED -
		DATE -	REVISED -

STATE OF ILLINOIS
DEPARTMENT OF TRANSPORTATION

PROPOSED TYPICAL SECTIONS

SCALE: SHEET NO. OF SHEETS STA. TO STA.

F.A.U. RTE.	SECTION	COUNTY	TOTAL SHEETS	SHEET NO.
6406	IRS-3	MCLEAN	33	14
CONTRACT NO. 70539				
ILLINOIS FED. AID PROJECT				