


F.A.P. RTE.	SECTION	COUNTY	TOTAL SHEETS	SHEET NO.
840	122 RS-4	VERMILION	42	6
STA.		TO STA.		
FED. ROAD DIST. NO.	ILLINOIS	FED. AID PROJECT		


EXISTING TYPICAL CROSS SECTION

STATION TO STATION
1282+10 - 1285+34

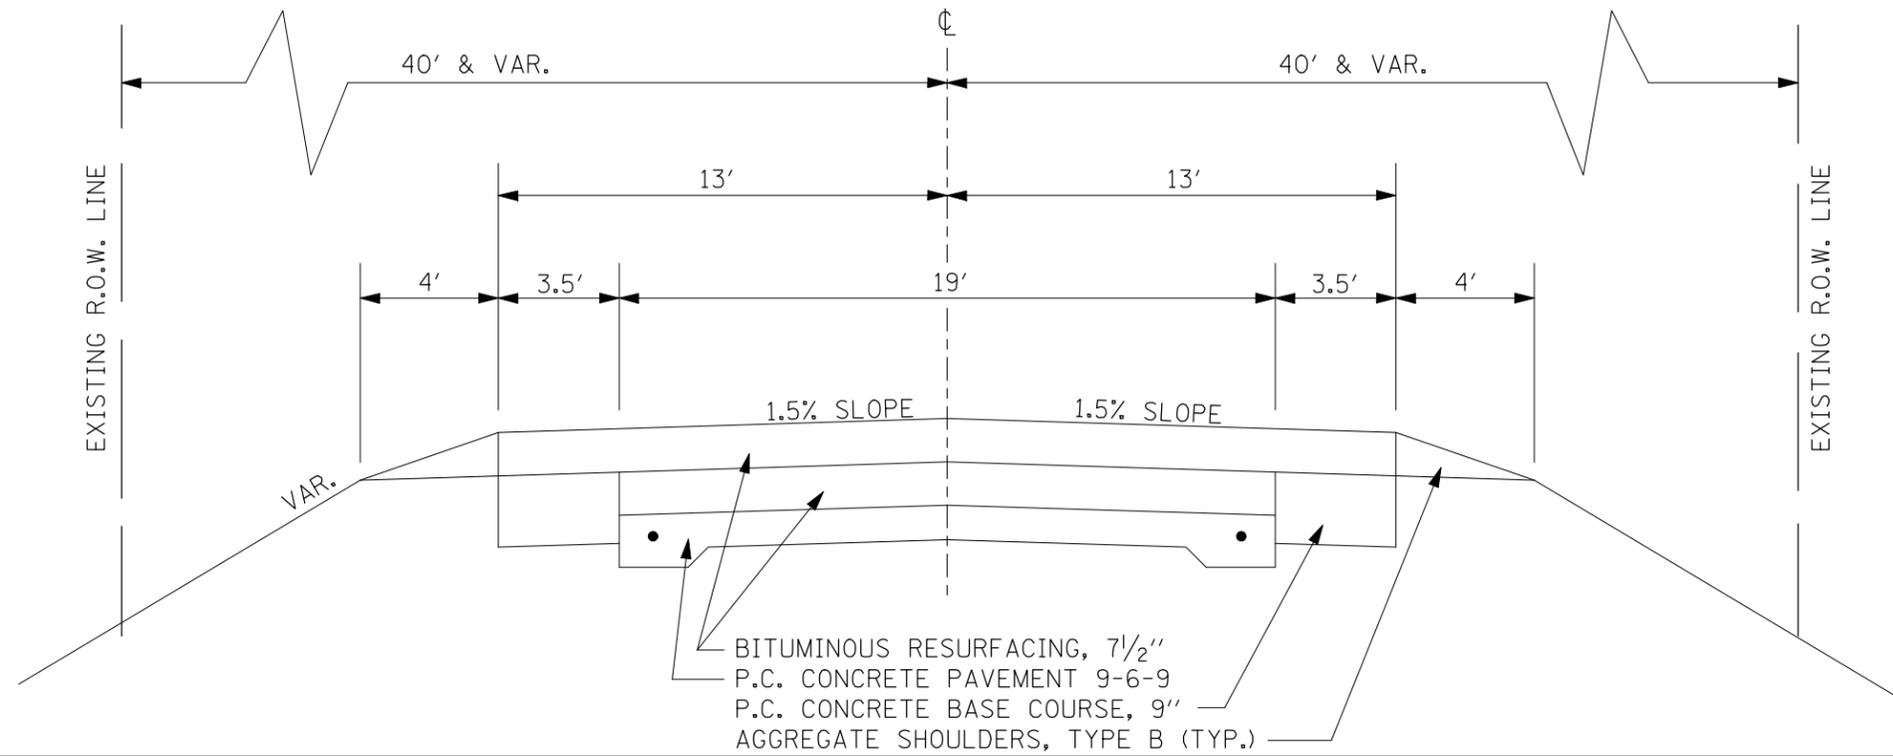

① PROPOSED TYPICAL CROSS SECTION

STATION TO STATION
① 1282+10 - 1285+34 ②

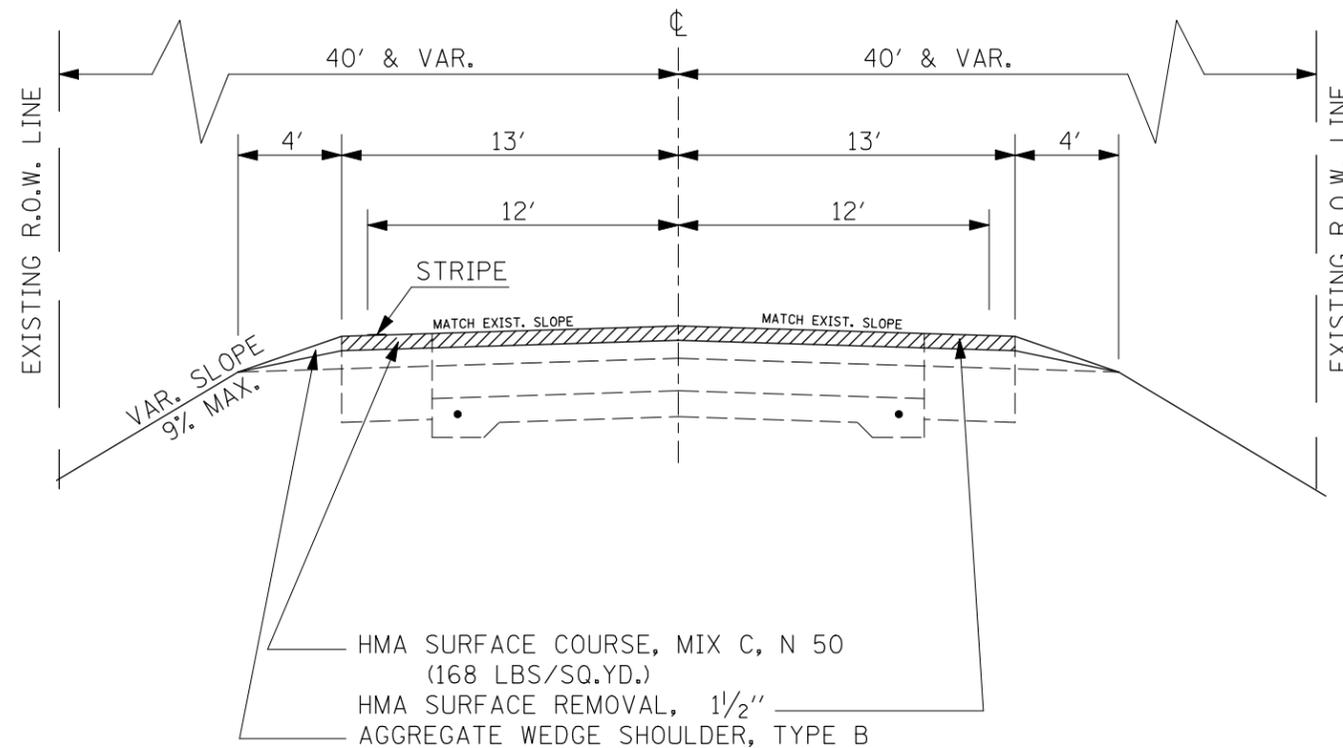

REVISIONS	
NAME	DATE

ILLINOIS DEPARTMENT OF TRANSPORTATION

EXISTING & PROPOSED
(IL 49)
TYPICAL SECTIONS

SCALE: VERT.
HORIZ.
DATE

DRAWN BY
CHECKED BY

PLOT DATE = 1/25/2010
FILE NAME = c:\p\p\work\p\11001\BUCKLES\11\40124902\plan\hsta.dgn
PLOT SCALE = 42,352' / IN.
USER NAME = bucklesj